




LAGNHLIÐ Í VESTUR - BENDING 1:50

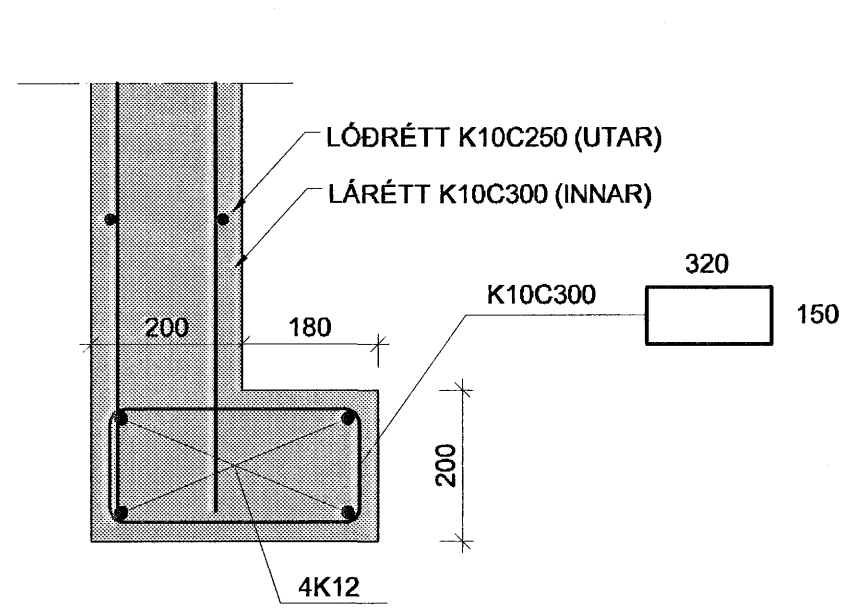


A SNID A-A
04 Mkv. 1/10

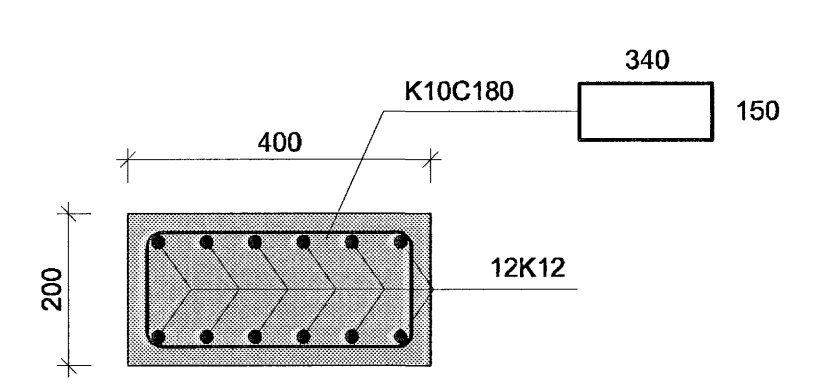


B SNID B-B
04 Mkv. 1/10

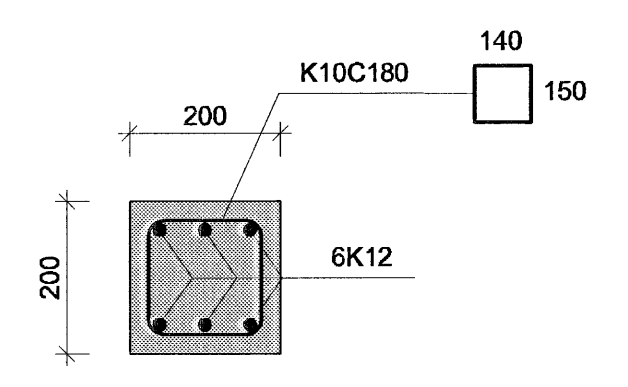

C SNID C-C
04 Mkv. 1/10

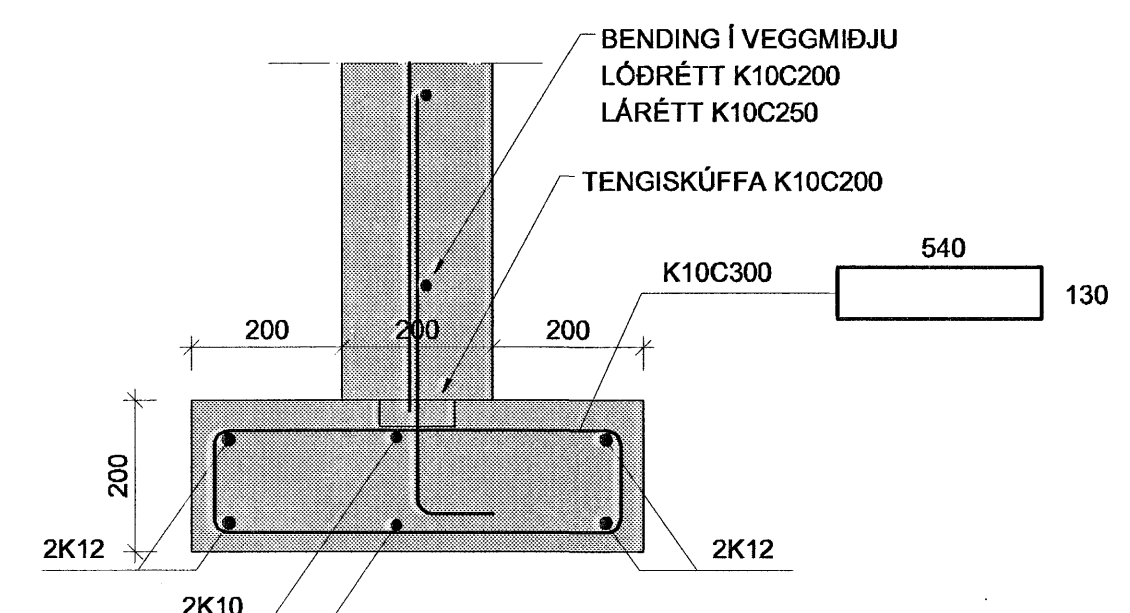

D SNID D-D
04 Mkv. 1/10

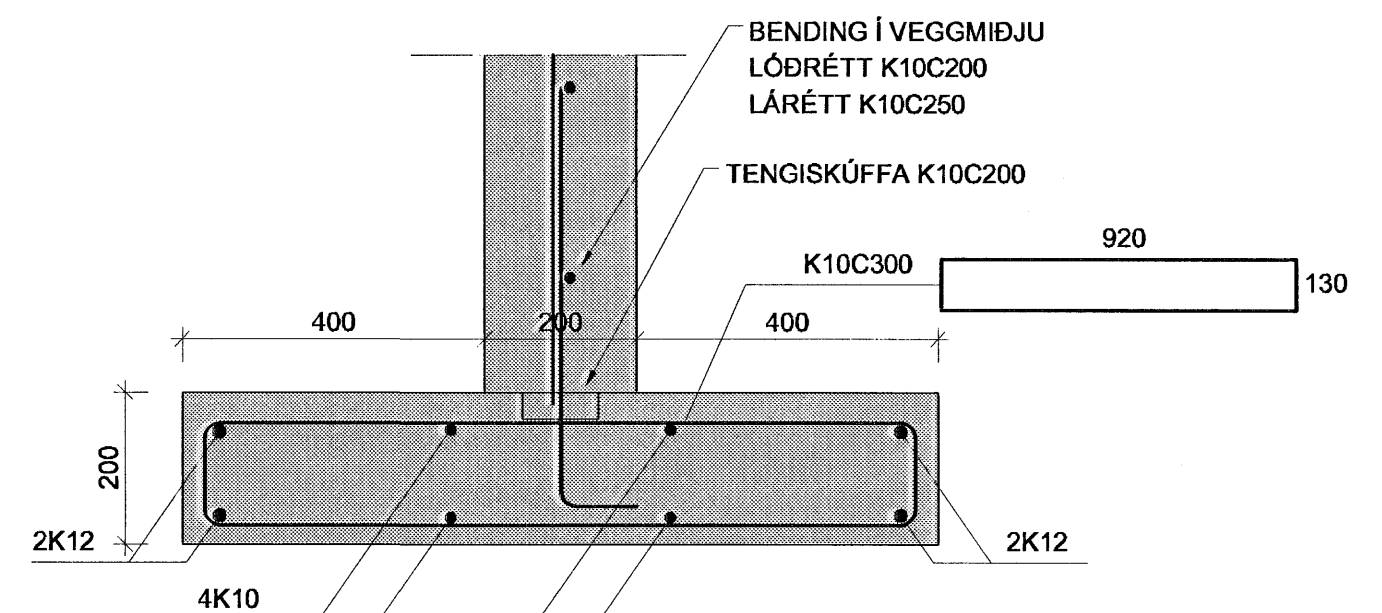

E SNID E-E
04 Mkv. 1/10

Samþykkt þann
07 MAÍ 2007
Byggingafultrúinn í Hafnarfirði
F.h. Sigurbjartur Halldórsson

BREYT.	DAGS.	TEXTI
STAPAHRAUN 7-9		HAFNARFIRÐI
STEYPTIR VEGGIR PLANMYND OG SNID		
HANNAÐ: KMP	TEIKNAD: KMP	YFIRF: KMP
SAMBÝKKT: <i>Stofnun</i>	DAGS: 04.05.07	KT.: 130257-2409
VERKFRÆDISTOFA KÓPAVOGS EHF		SKJAL: 1:50
Dálveggi 18, 201 Kópavogur Sími: 534-8810 Fax: 534-8818 verklog@netnet.is/Gsm 821-4922		BLAD NR.
ADALUPPDÆTTIR: <i>Stofnun</i>		B-04