



Uppstilling A.

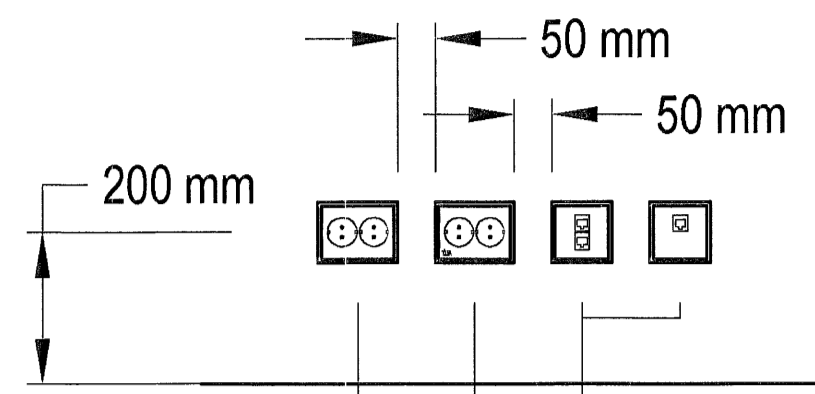

Rafmagnstenglar
Almenn notkun
Tölvunotkun

Tölvu/símatenglar


Uppstilling B. Tenglastokkur

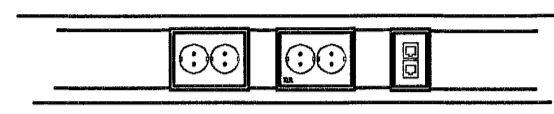

Rafmagnstenglar
Almenn notkun
Tölvunotkun

Tölvu/símatenglar


Uppstilling C. Tenglastokkur

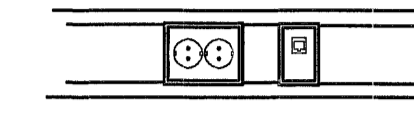

Rafmagnstenglar
Almenn notkun

Tölvu/símatenglar


Uppstilling D.

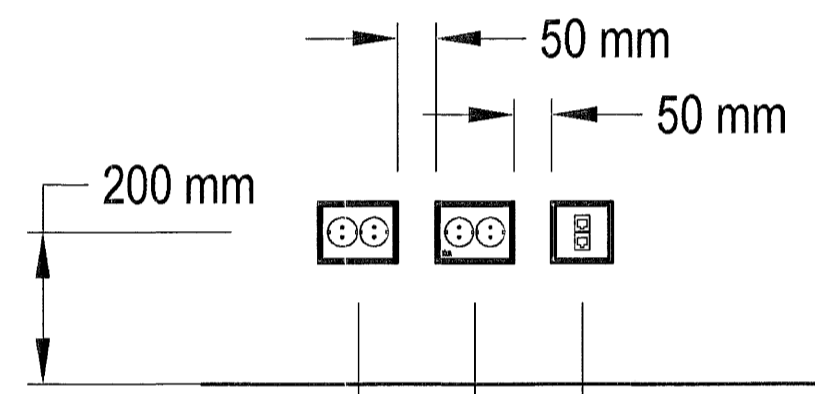

Rafmagnstenglar
Almenn notkun
Tölvunotkun

Tölvu/símatenglar


Uppstilling E.

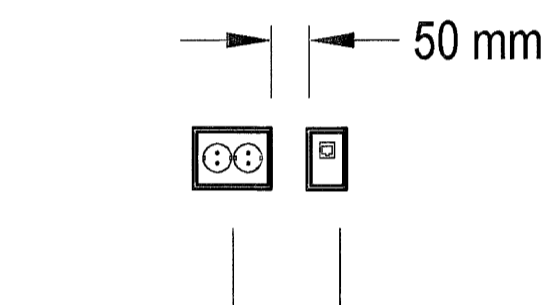

Rafmagnstenglar
Almenn notkun

Tölvu/símatenglar


Uppstilling F.

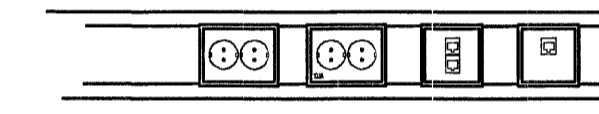


Rafmagnstenglar
Almenn notkun
Tölvunotkun

Tölvu/símatenglar

Uppstilling við hurð Rofi og/eða tengill við hurð

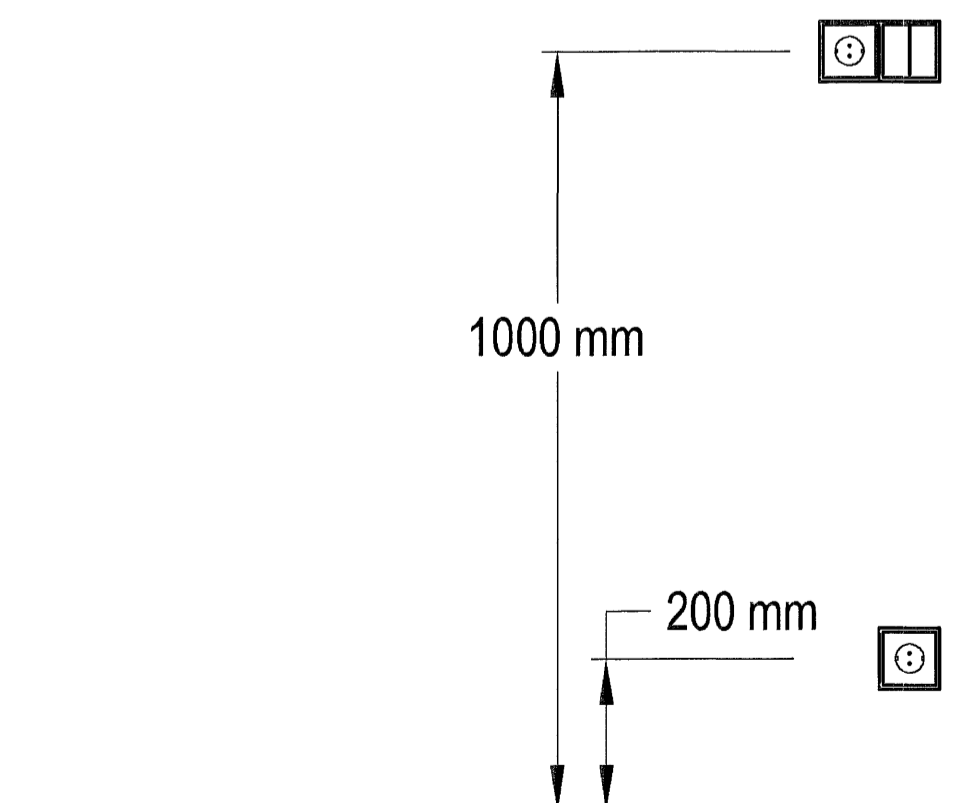

Vatnslekanemi (H2O)

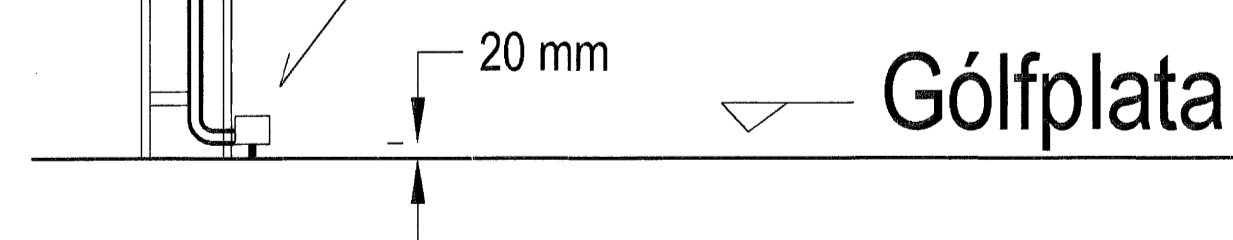

Hönnuður:
Yfirfarir:
Samþykkt: *Raua fellsu* kt: 091255-2789
Breytingar:
B. 31.03.2005 - Uppstillingu fyrir E, F og hurð

Unig Pálsson 230858 6059

Heilsugæslan í Hafnarfirði
Fjarðargata 13-15
220 Hafnarfirði

Skýringarmyndir

Mkv: 1:

Byggingaulltrúi Hafnarfjarðar
Afarreit barn
26. AUG. 2005

RTS

VERKFRÆÐISTOFA
Grensásvegur 3
108 Reykjavík
Sími 520 9900
Fax 520 9901
www.rts.is

42-1660-1-
19.01.2005

xx0601 B1