



AUSTURHLIÐ, 1:100

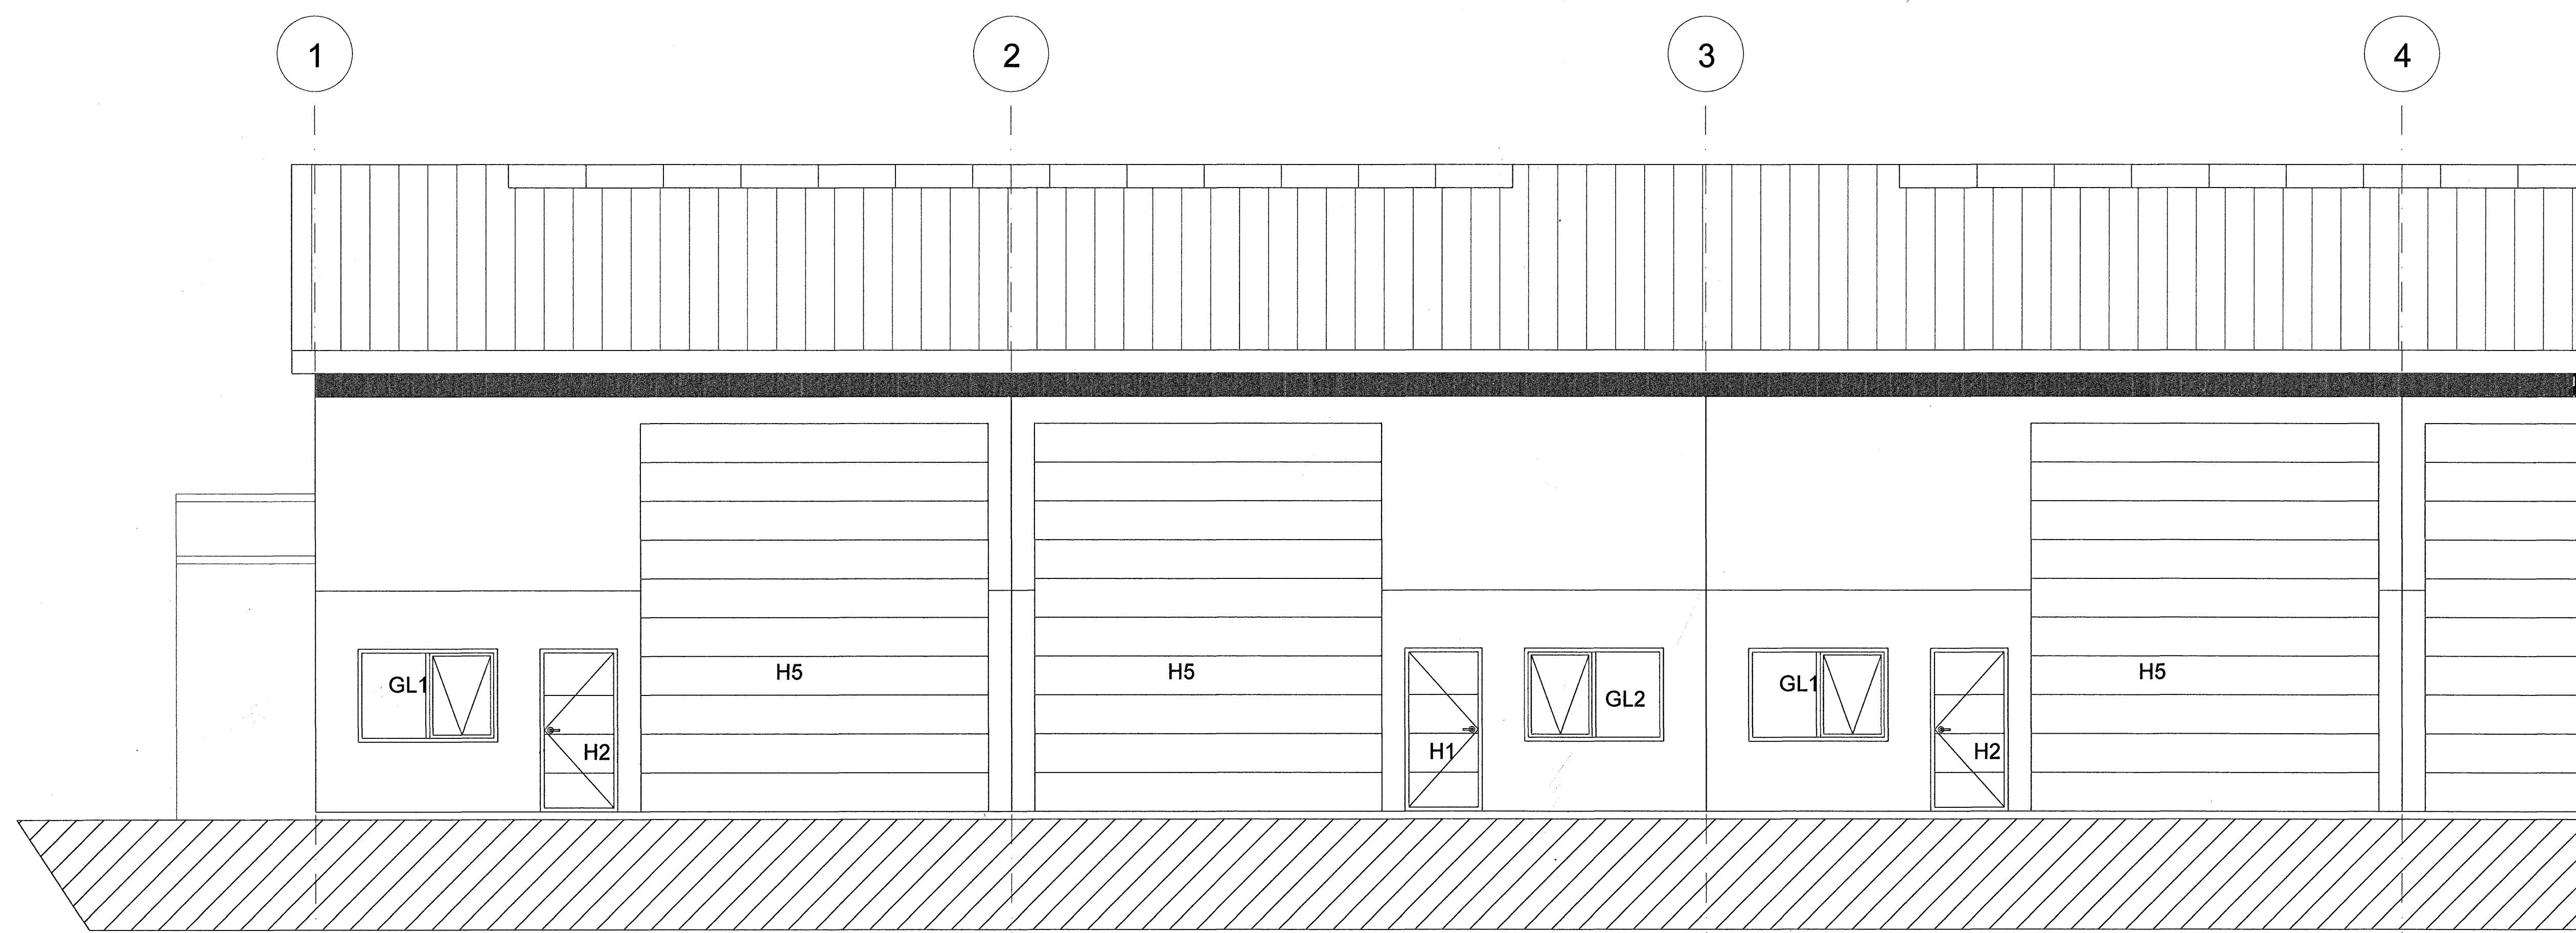

VESTURHLIÐ, 1:100

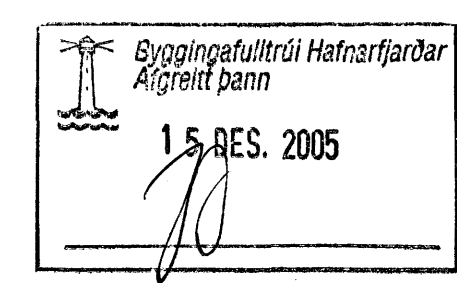

BREYTINGAR		
NR.	DAGS.	NAFN/BREYTING.

Verkræðistofa Hauks Ásgeirssonar e.h.f.  
 Lindasmári 12, 200 Kópavogur  
 Sími 564-4337 Farsími 897-8132  
 e-mail: haukurasg@simnet.is  
 Kennitala: 560600-3050

Hannað H.A.	Teiknað H.A.	Samþykkt: Kennitala
		<i>Haukur Ásgeirsson</i> 301255-4629

**STEINHELLA 1**  
 HAFNARFIRÐI  
 GLUGGA OG HURÐA YFIRLIT

Mkv. 1:50	Teikn. nr. 7	Verk nr. 250 Skráningar nr.: 2501
Áritun burðarþotshönnuðar:		Útgáfa   Dags. A   des. 05