



Upprunalegur höfundur: ASK

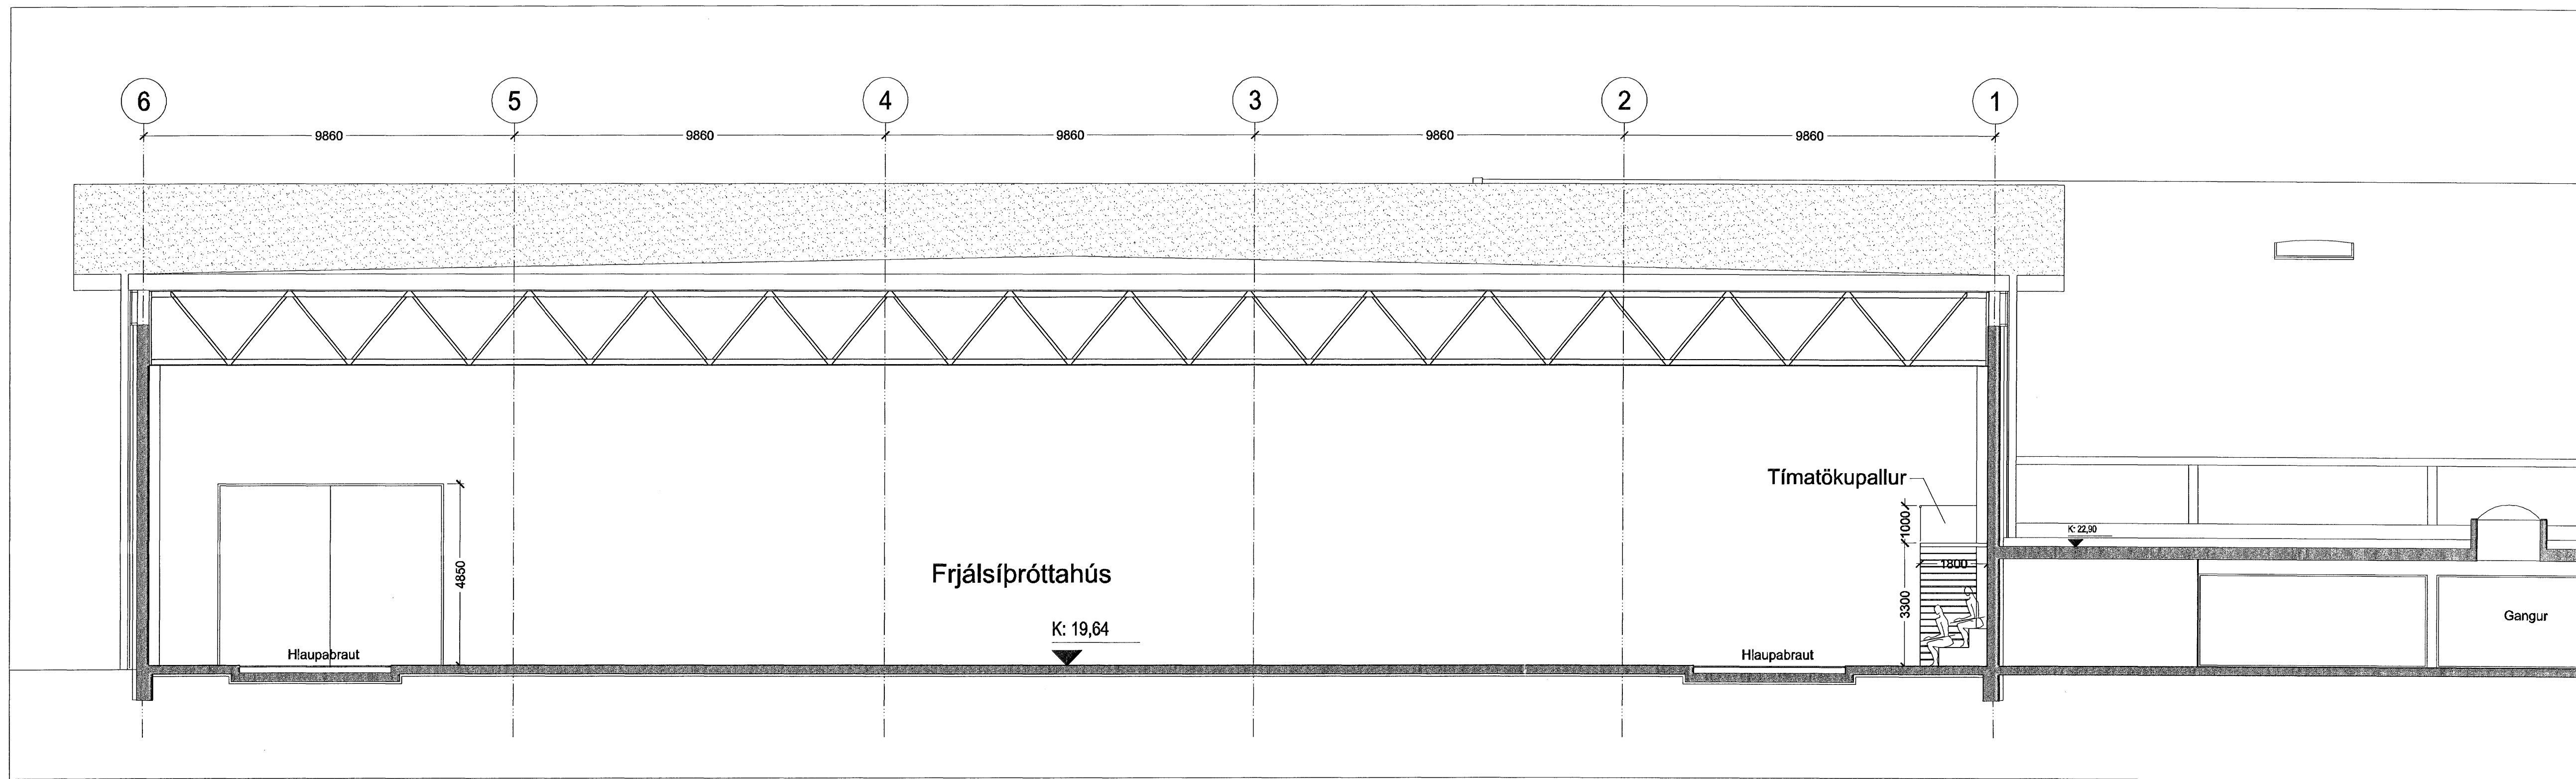


SNID A-A í mkv. 1:100

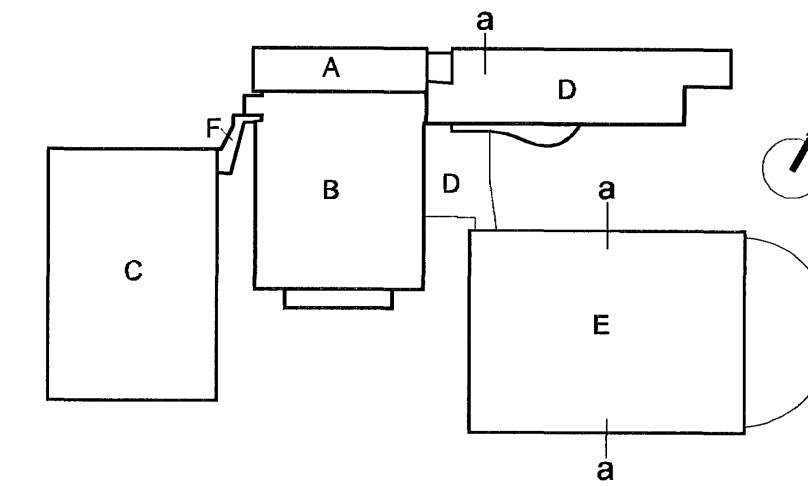


Lykilmynd mkv: 1:2000


Hús	Matshluti
A	03
B	04
C	05
D	06
E	07

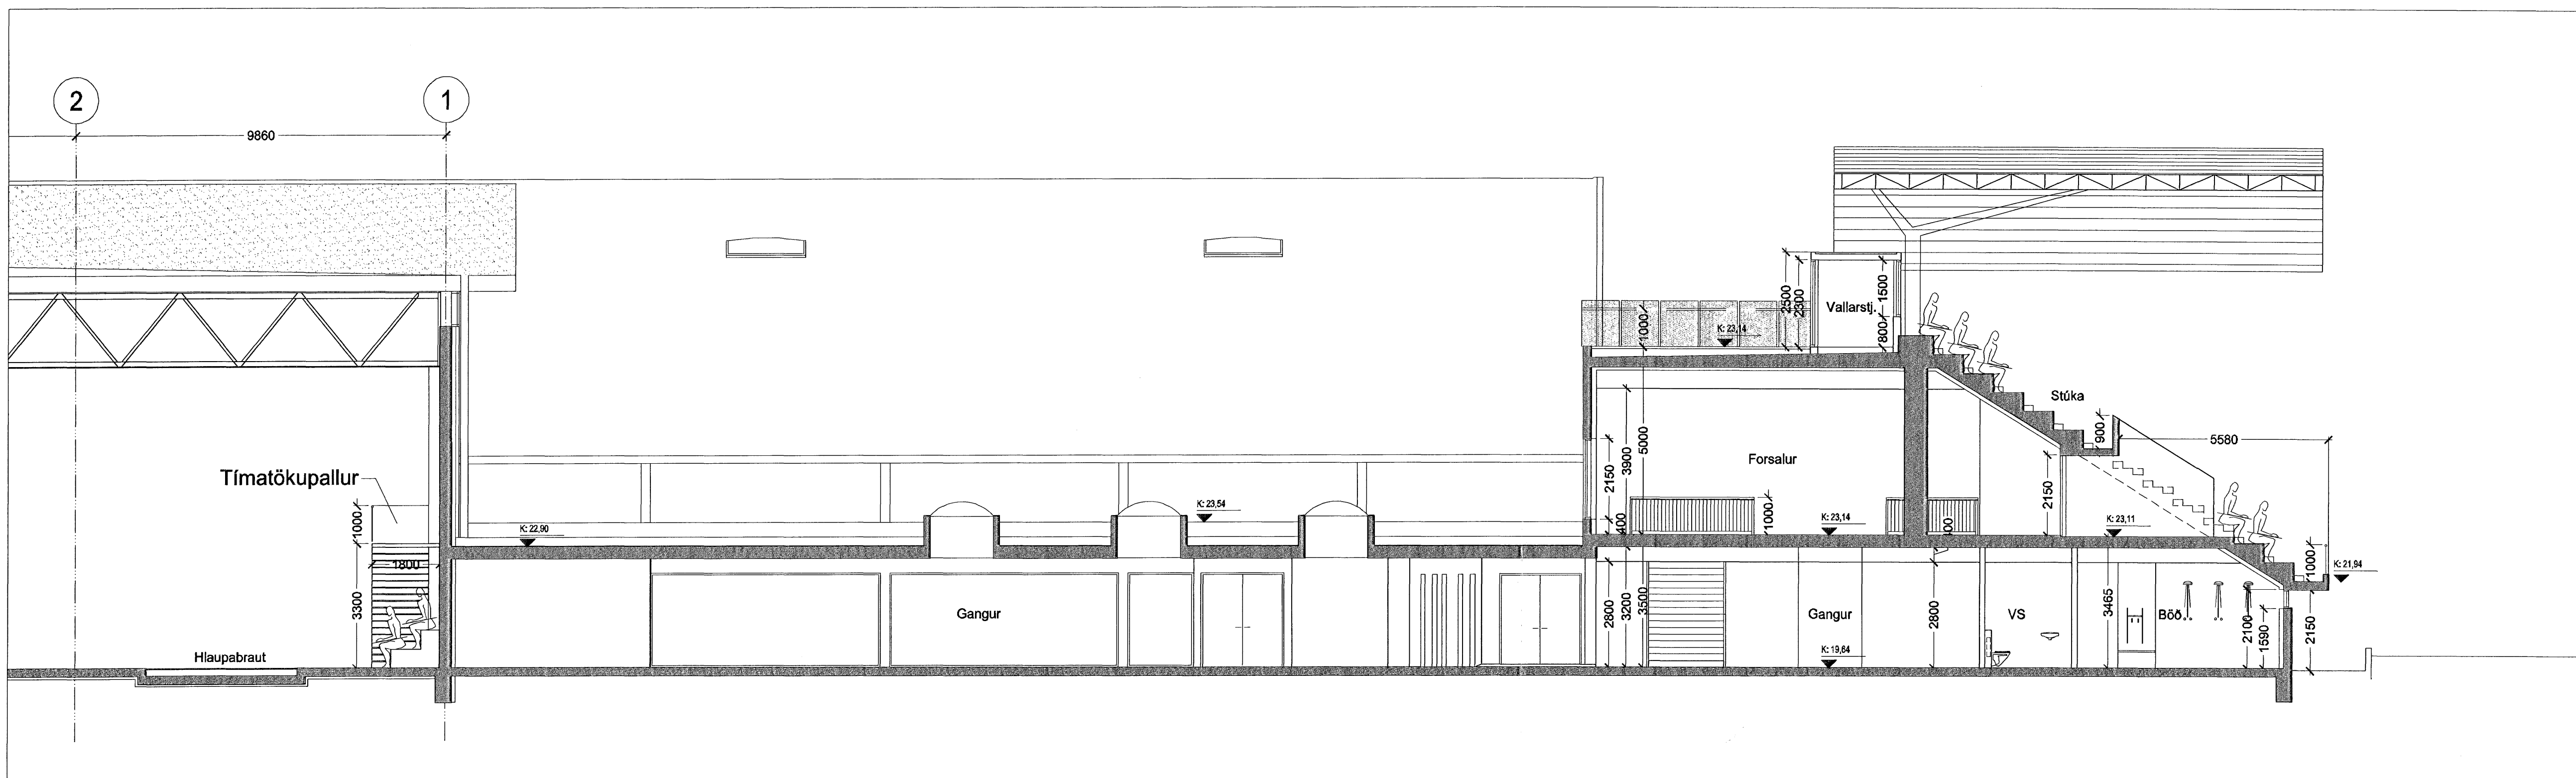

SNID A-A í mkv. 1:100

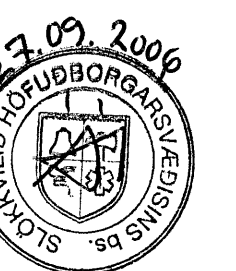

Fasteignafélag Hafnarjarðar
Íróttamiðstöðin Kaplakrúka

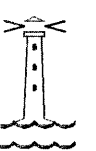

0604

Landsnúmer: 121342
Stgr. 46001000

ADALUPPDRÁTTUR
SNID A-A

(99)-A03-014

MKV: 1:100
TEIKNAD: SEAMT/BSS/UBE
ÚTGÁFA DAGS: 22.09.2008
STOFN DAGS: 21.08.2008

ÚTGÁFA 00

Jón Ólafur Ólafsson FAI
Kt. 050609-1059

Sigríður Einarsson FAI
Kt. 110457-2183

Sigríður Harðardóttir FAI
Kt. 030416-3999

Kt. 521291-1259

Trúnaðurinn 1

220 Hafnarfról

S: 54 54 700 F: 54 54 701

Netfang: batteri@arkitekt.is

Heimasíða: www.arkitekt.is

BATTERÍÐ
ARKITEKT

© BATTERÍÐ EHF
ÖLL AFRÖG OG AFRITUN TÆKNINGAR AD HLU TA EDA Í HÉLD ER HÁÐ SKRIFLEIÐU LEYFINGUNDA