



SNID B-B í mkv. 1:100

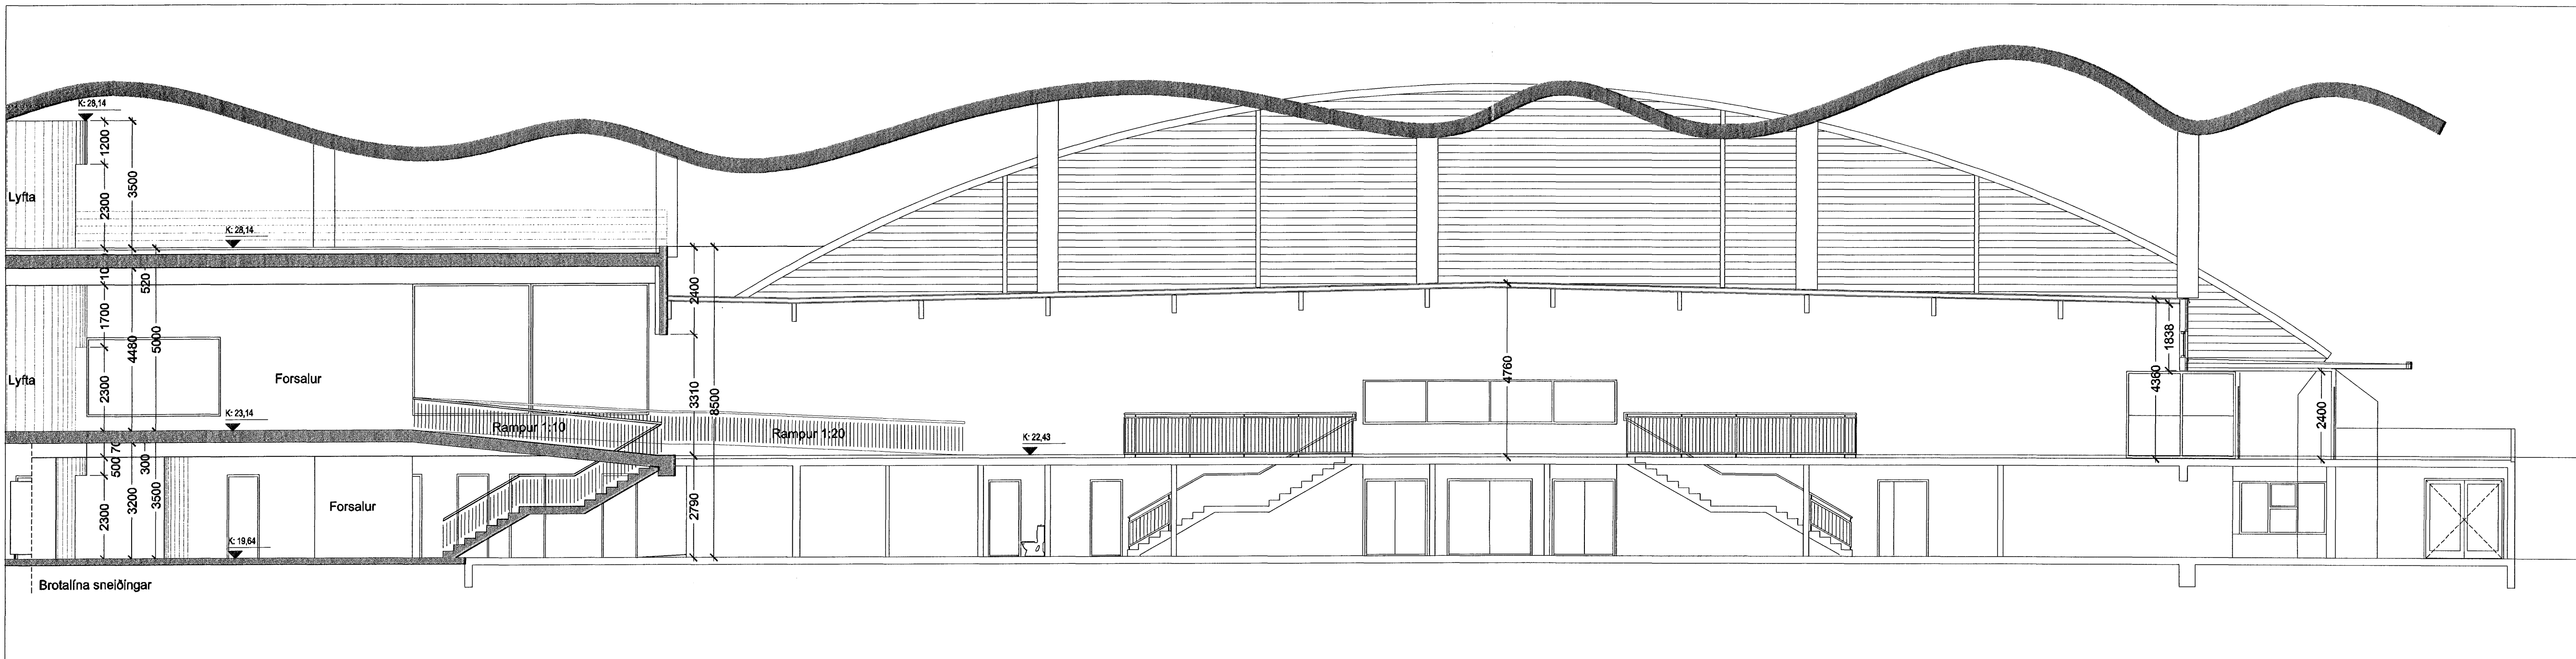


SNID B-B í mkv. 1:100

Upprunalegur höfundur: ASK

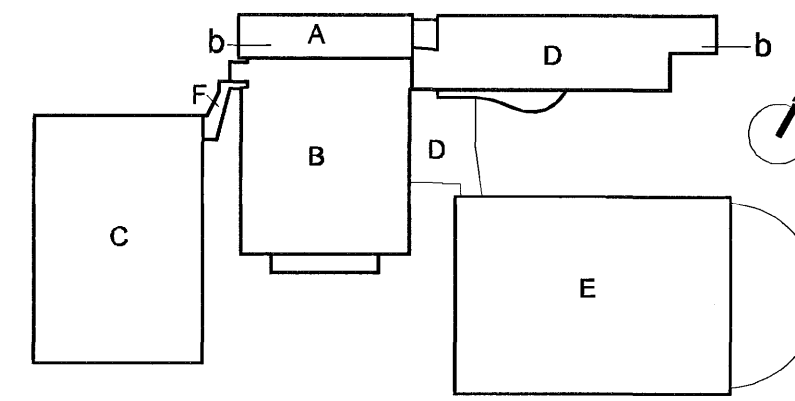


Lýkilmýnd mkv: 1:2000

Hús	Matshluti
A	03
B	04
C	05
D	06
E	07

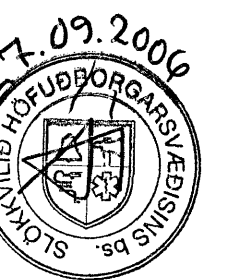

Fasteignafélag Hafnarfjarðar
Íþróttamiðstöðin Kaplakrika

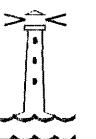

0604

Landnúmer: 121342
Stgr. 4801000

ADALUPPDRA'TTUR
SNID B-B

MKV.: 1:100
TEIKNAD: SE/AMT/BSS/UBE
ÚTGÁFA DAGS: 22.09.2006
STOFN. DAGS: 21.08.2006

(99)-A03-016

ÚTGÁFA 00

Jón Ólafur Ólafsson FAI
kt: 090658-4091

Sigurður Elíasson FAI
kt: 110457-2789

Sigurður Harðarson FAI
kt: 030446-3999

BATTERÍÐ
ARKITEKT

kt: 521291-1259
Trónuhraun 1
220 Hafnarfjörður

S: 54 54 700 F: 54 54 701
Netfang: batteri@arkitekt.is
Heimasíða: www.arkitekt.is

© BATTERÍÐ EHF
ÖLL AFRÖT OG AFRITUN TEIKNINGAR AD HEUTA EÐA T HEILD ER HÁÐ SKRIFLEGU LEYFI HÖFUND