




H1 1 stk.

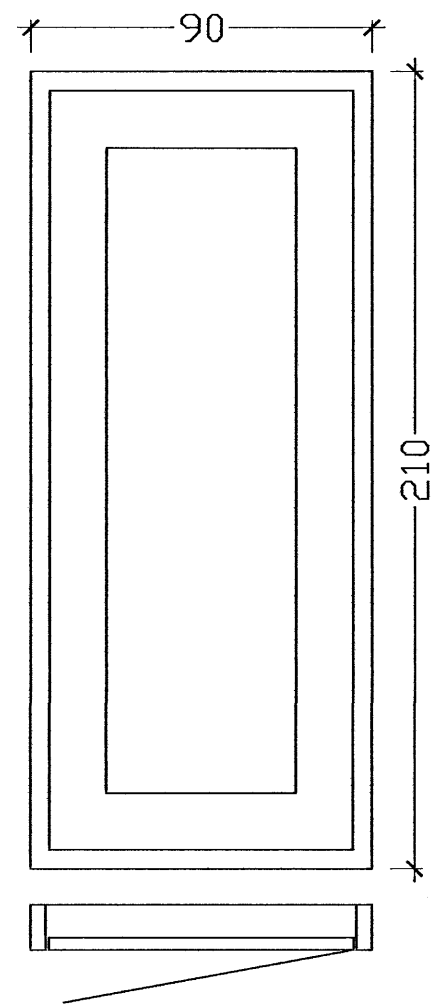


H2 1 stk.

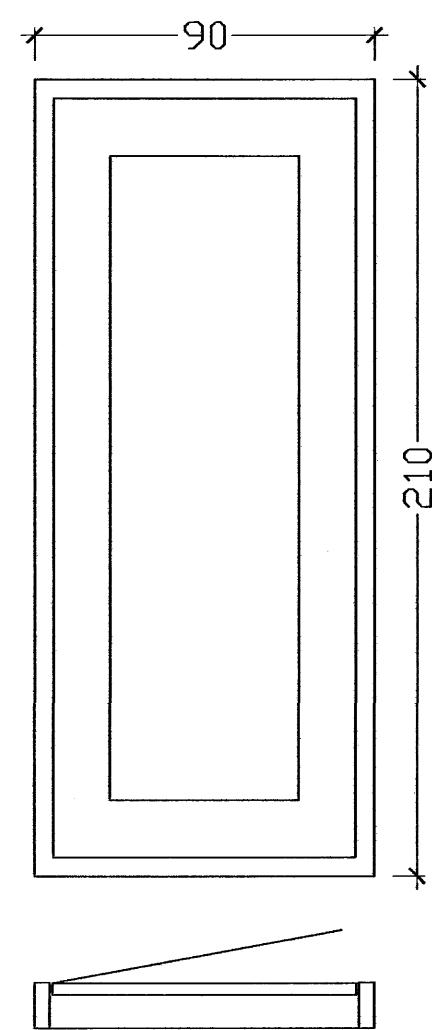


H3 1 stk.

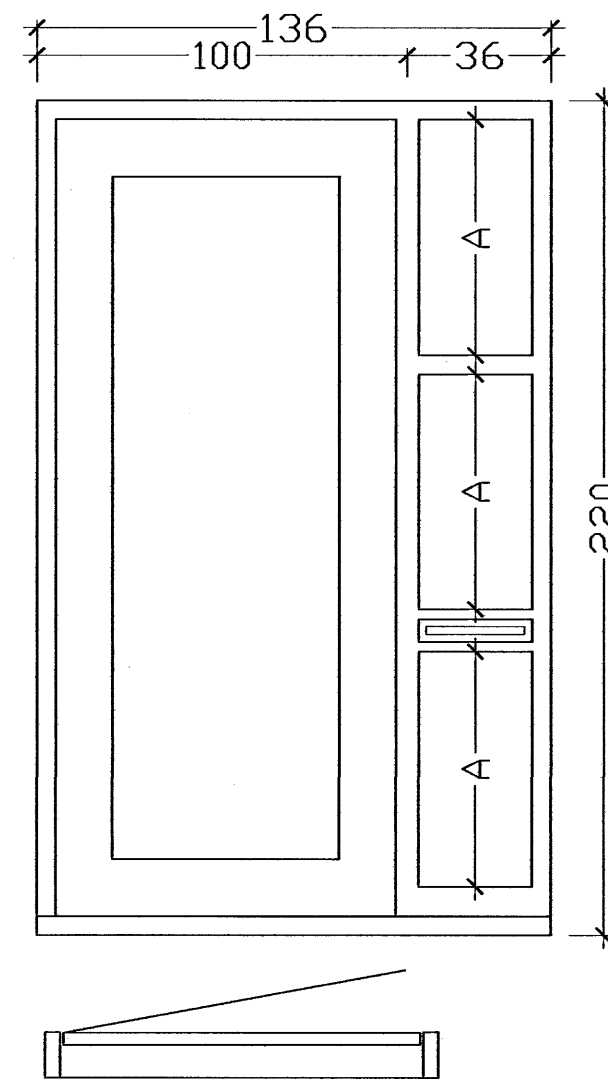



H4 1 stk.

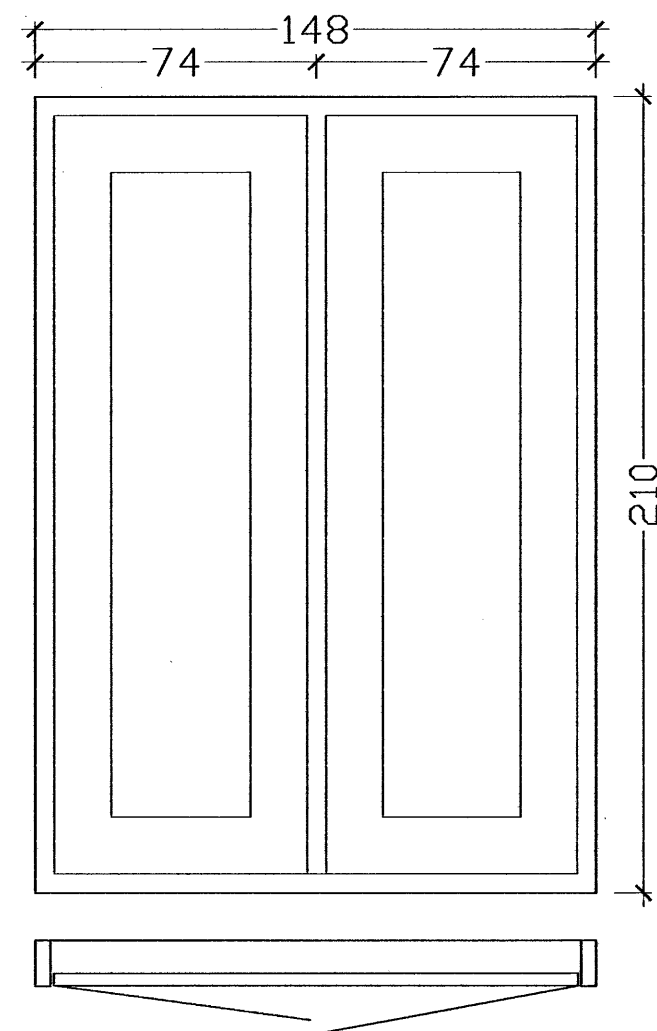

H5 1 stk.

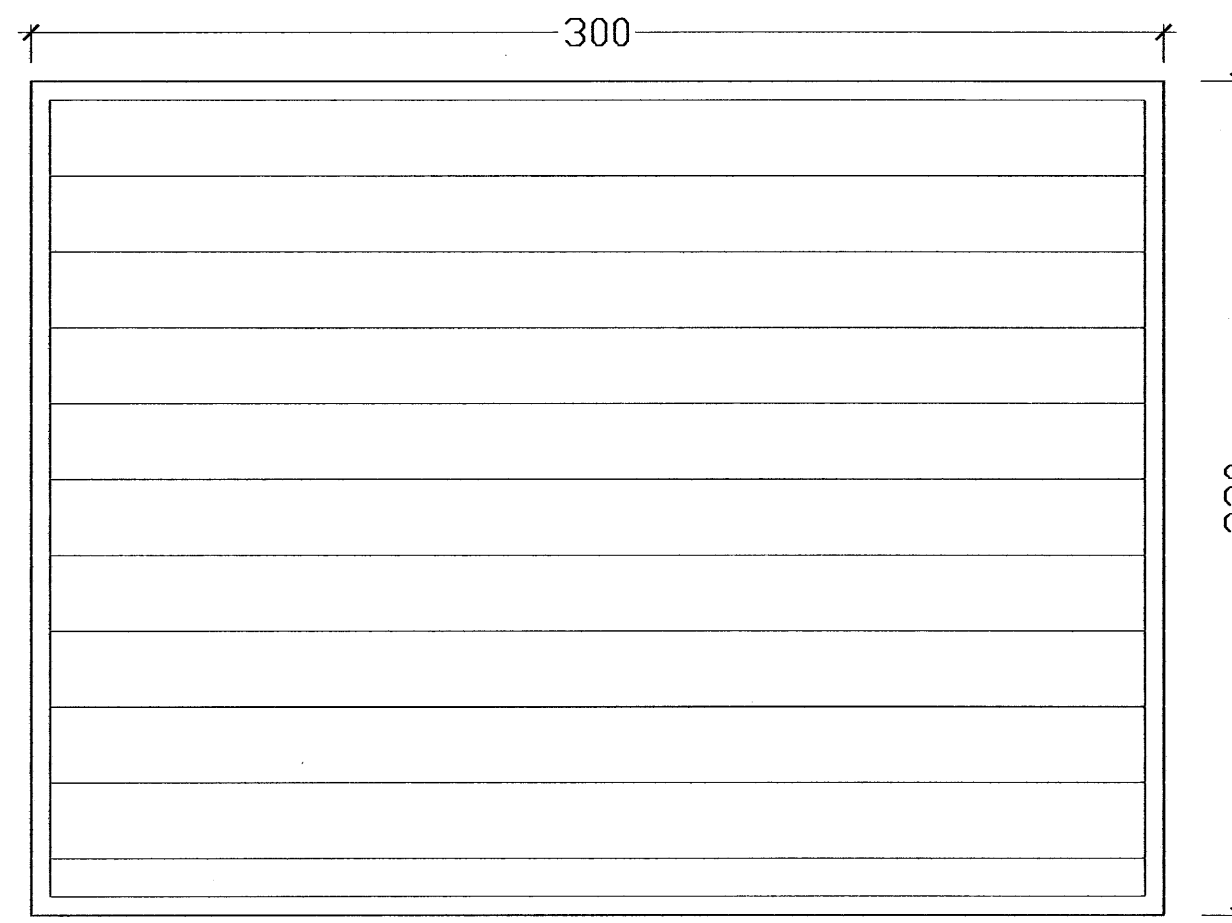

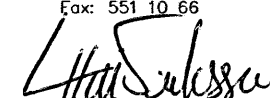Dags.	Breytingar	Nr.	Nafn
Teiknistofa TÖK Aðalhönnuður: Friðrik Friðriksson arkitekt Fat, Kt: 211256-4519 Langhóltsveg 111, 104 Reykjavík		Netfang: fforok@islandia.is Sími: 551 10 60 Fax: 551 10 66 	
 meter Verkfræðistofa ehf Síðumúli 1 108 Reykjavík		Sími: 5678922, Gsm: 8940059 meter@meter.is, www.meter.is	
FLÉTTUVELLIR 25, 221 HAFNARFJÖRÐUR			
SÉRTEIKNINGAR – HURÐIR			
TÖLVUSKRÁ	HANNAÐ	TEIKNAD	YFIRFARID
183-221-FLÉTTUVELLIR 25	FO	FO	FO
SAMPYKKT	TEIKNING NR.	MKV.	BLAD NR.
Friðrik Friðriksson 2112564519	183-S4	1:20	S-04
Friðrik Ólafsson 2303592459	DAGS.	VERK NR.	
	27.10.2005	183	