

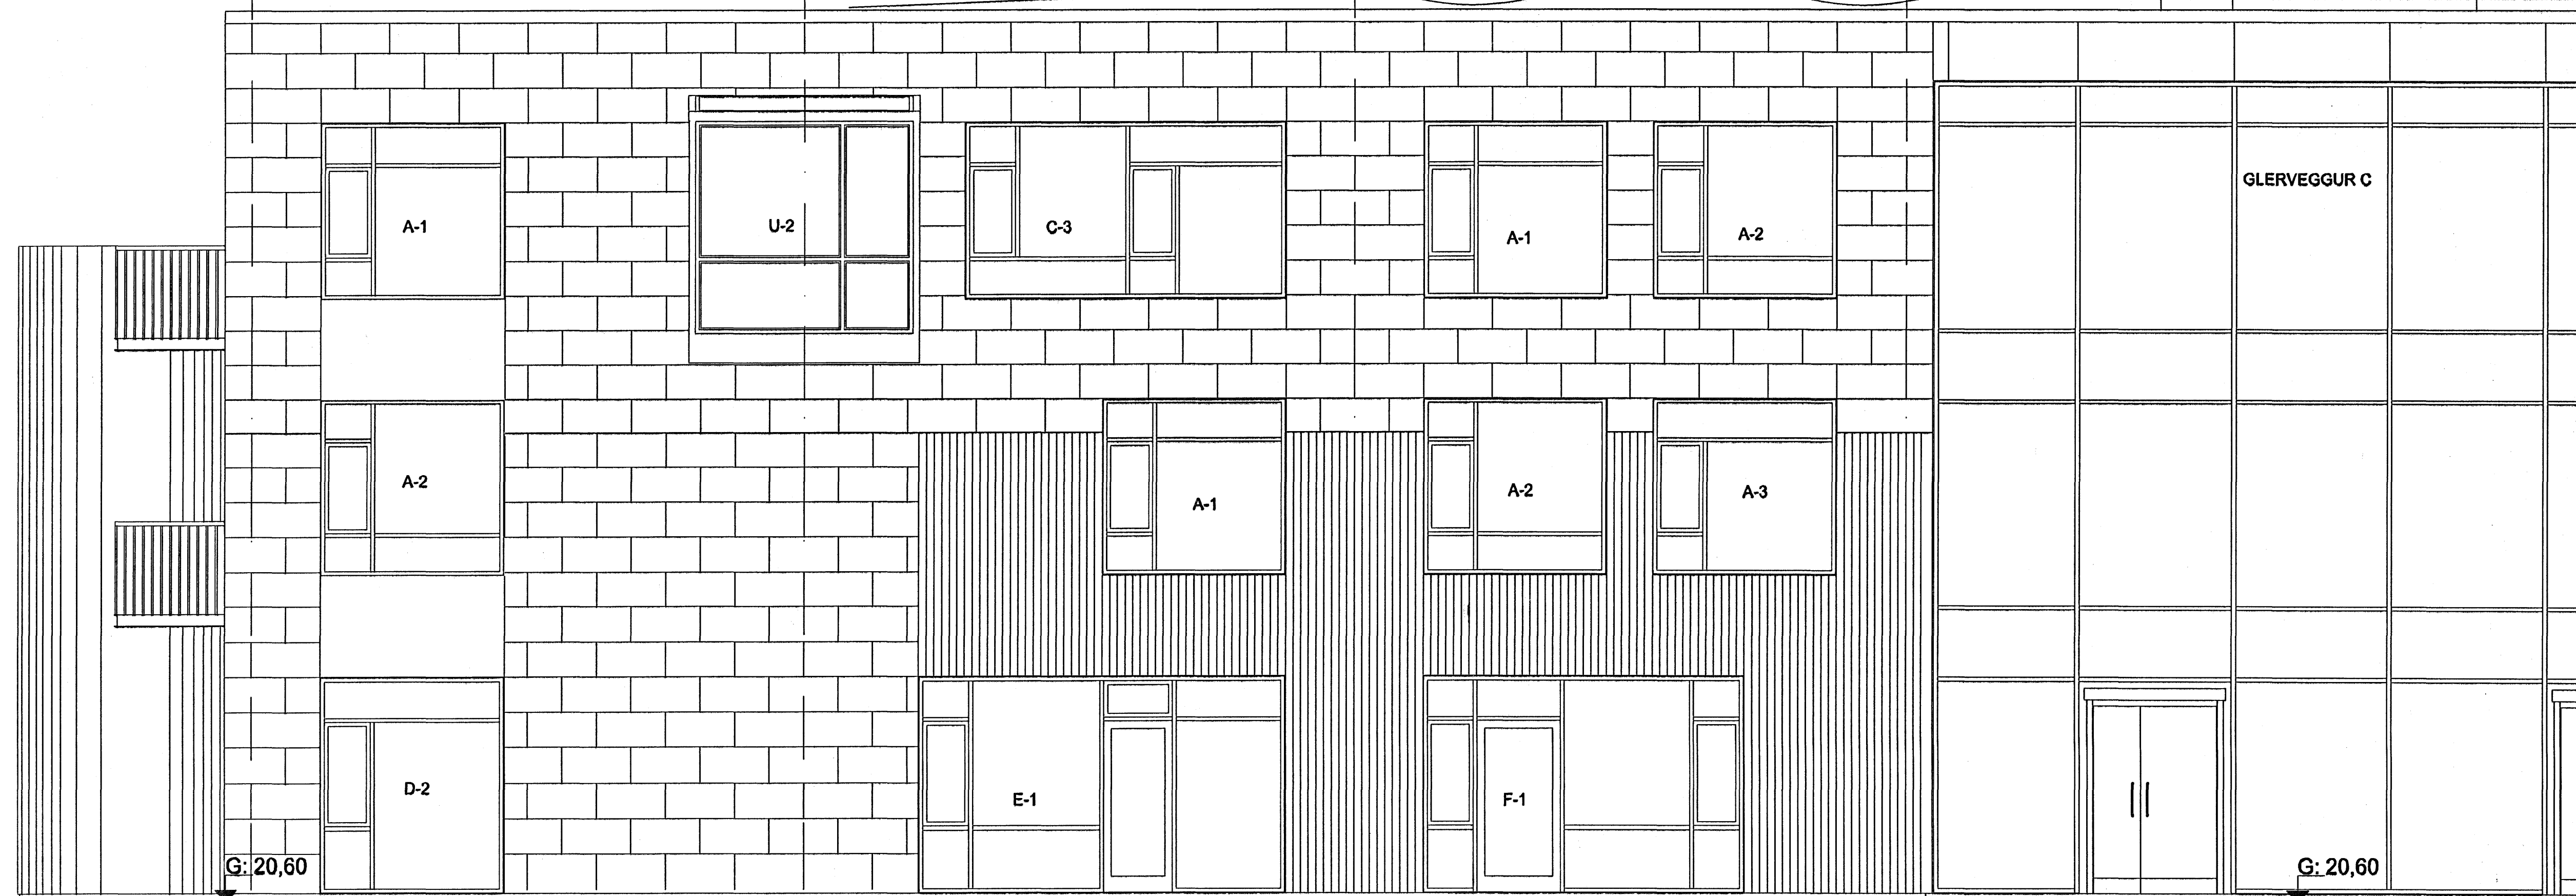


ÚTLIT TIL VESTURS

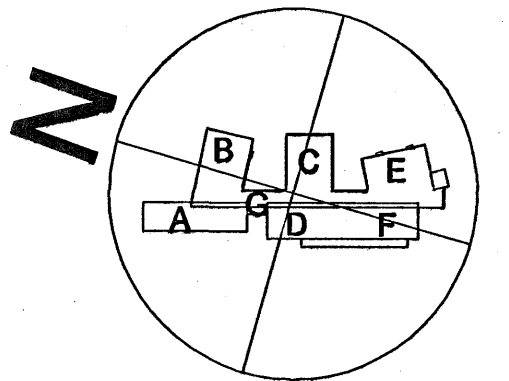

ÚTLIT TIL NORÐURS

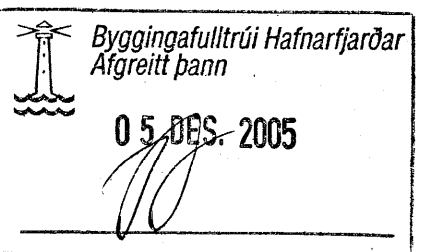

A - 28.11.2005. Innihaldið er á milli bláa lína. SKALA: 1:500

á stofunni arkitektar
Bergslóðastræti 10, Rvk. Sími 551 1460. Stofunni@stofunni.is

Finna Björgvinsdóttir, arkitekt FAI KT: 190946-3069

Hilmar Þór Björnsson, arkitekt FAI KT: 290845-3109

Sigríður Ólafsdóttir, arkitekt FAI KT: 071070-5069

DERKAVELLUR 9
HRAUNVALLASKÚLI - 1. AFANGI
Sérstæking - 50 húsi - ÚTLIT KT: 660568-1399

SKALA: 1:50 TÍÐN. NR. 31.05.2004

05-01 A-VU-001