




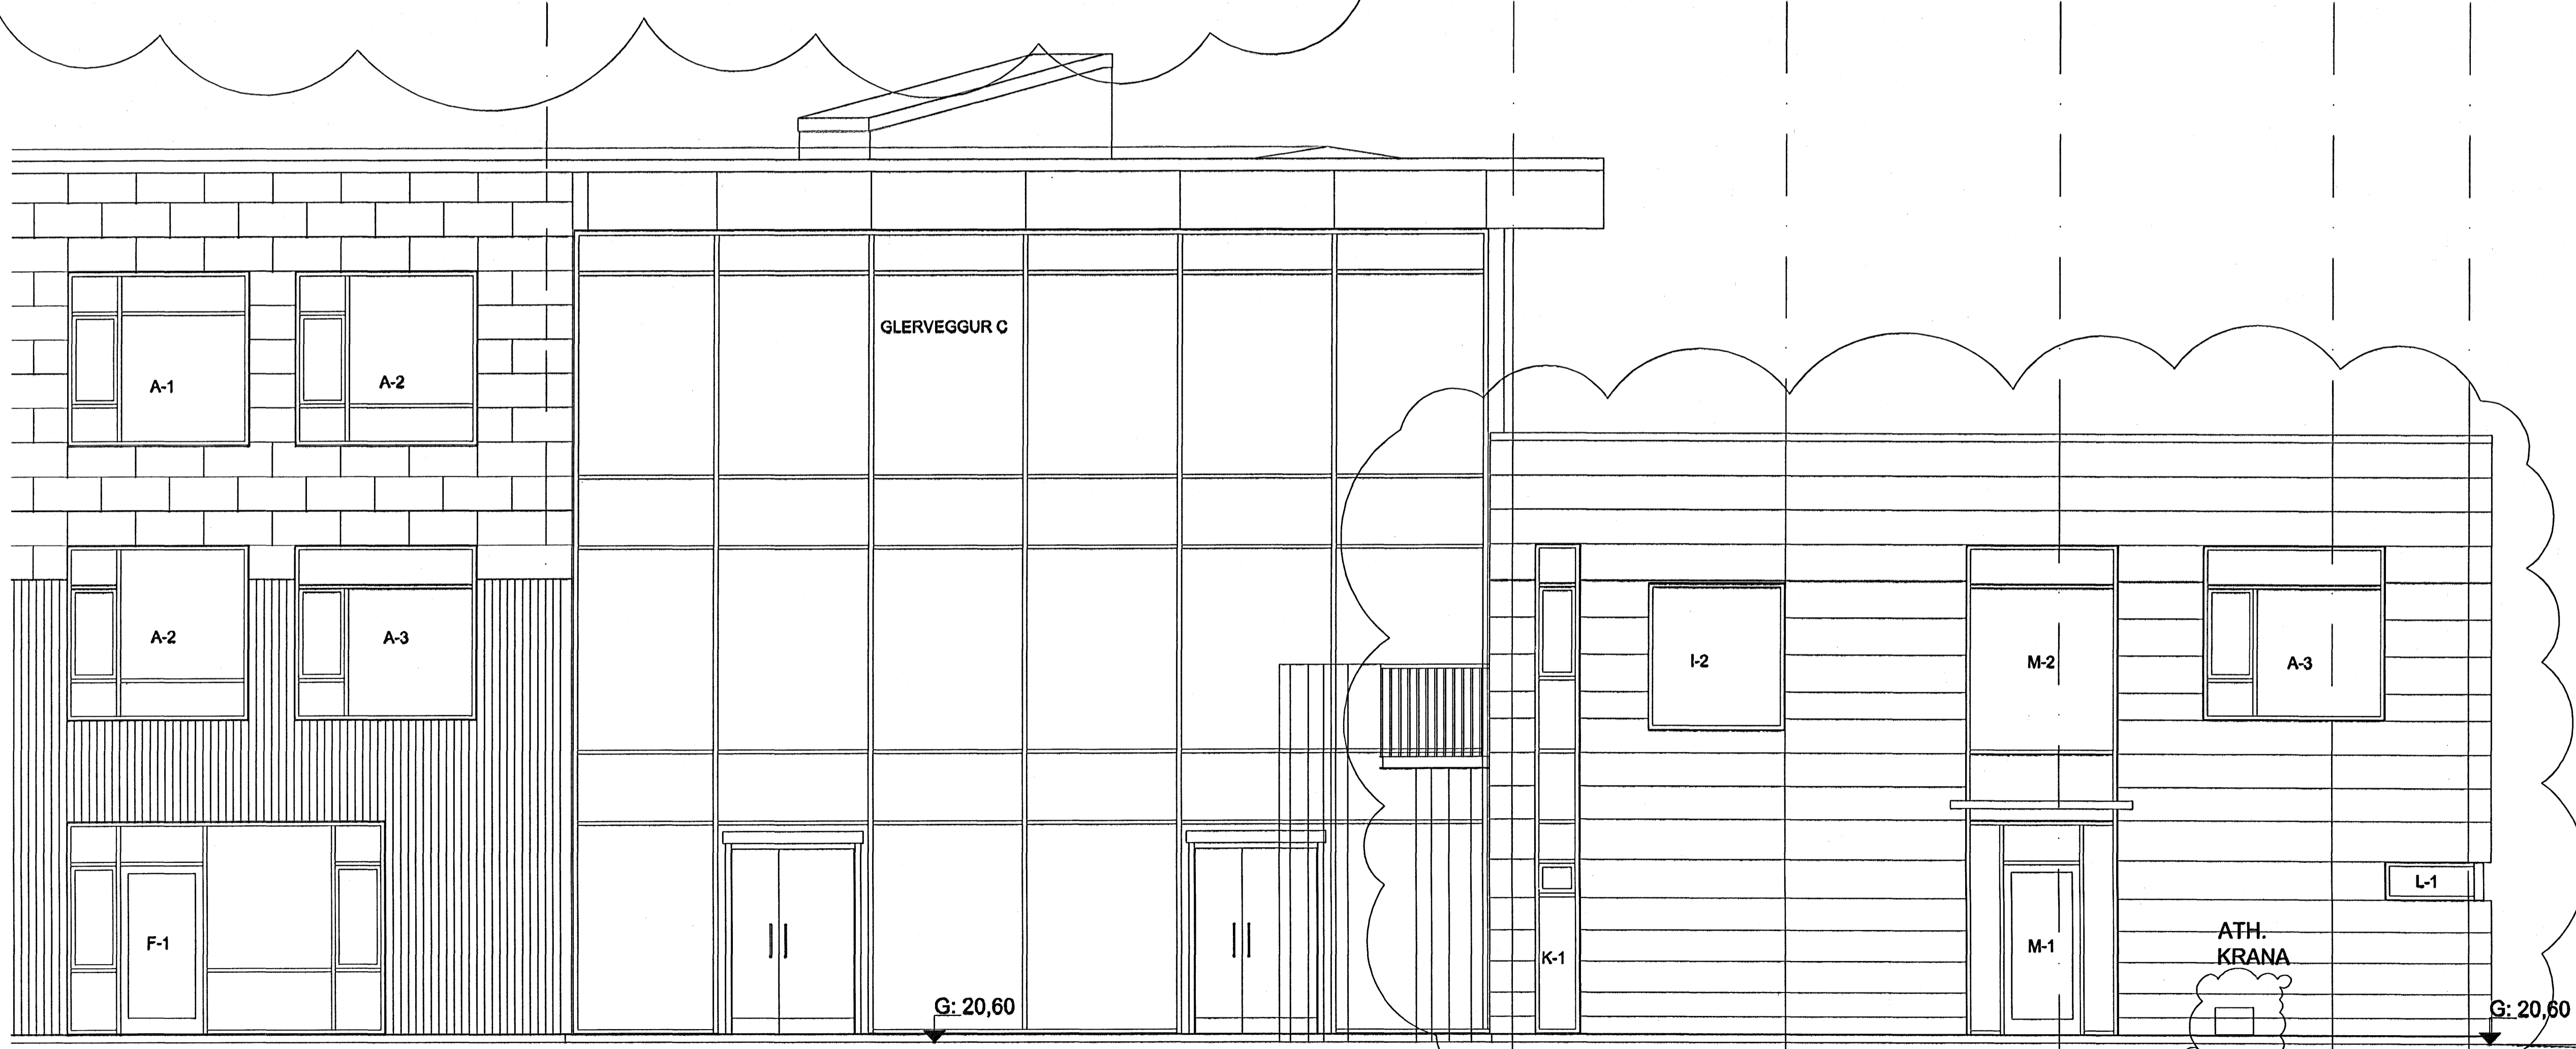

ÚTLIT TIL VESTURS

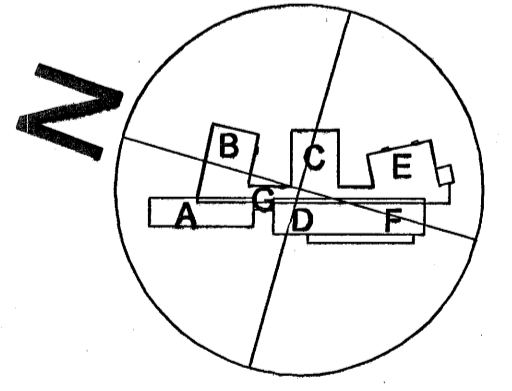

ÚTLIT TIL NORÐURS

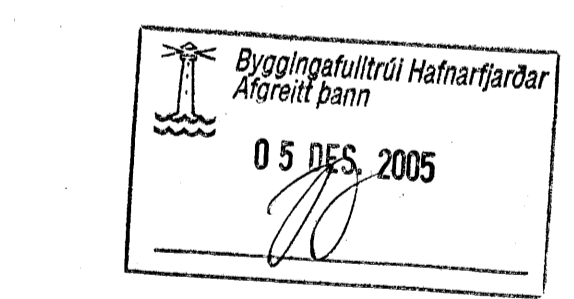

A - 28.11.2005. Inniátt séð frá norðvestri.
SK. DRÖG. DRÖGING SKALA 1:200

á stofunni arkitektar
 Bergsæðastræti 10. Rvk. Sími 551 1480. Stofn@stofunni.is

Finnur Þjörgvinsson, arkitekt FAI KT: 190946-3069

Hilmar Þór Björnsson, arkitekt FAI KT: 280845-3109

Sigríður Ólafsdóttir, arkitekt FAI KT: 071070-5069

DREKAVELLIR 9
 HRAUNVALLASKÓLI - 1.ÁFANGI
 Sérhæfing - 50 hl.ú. - ÚTLIT
SKALA 1:200 DRÖG. DRÖGING SKALA 1:200

05-01 DRÖG. DRÖGING A-VU-002