



ÚTLIT TIL AUSTURS

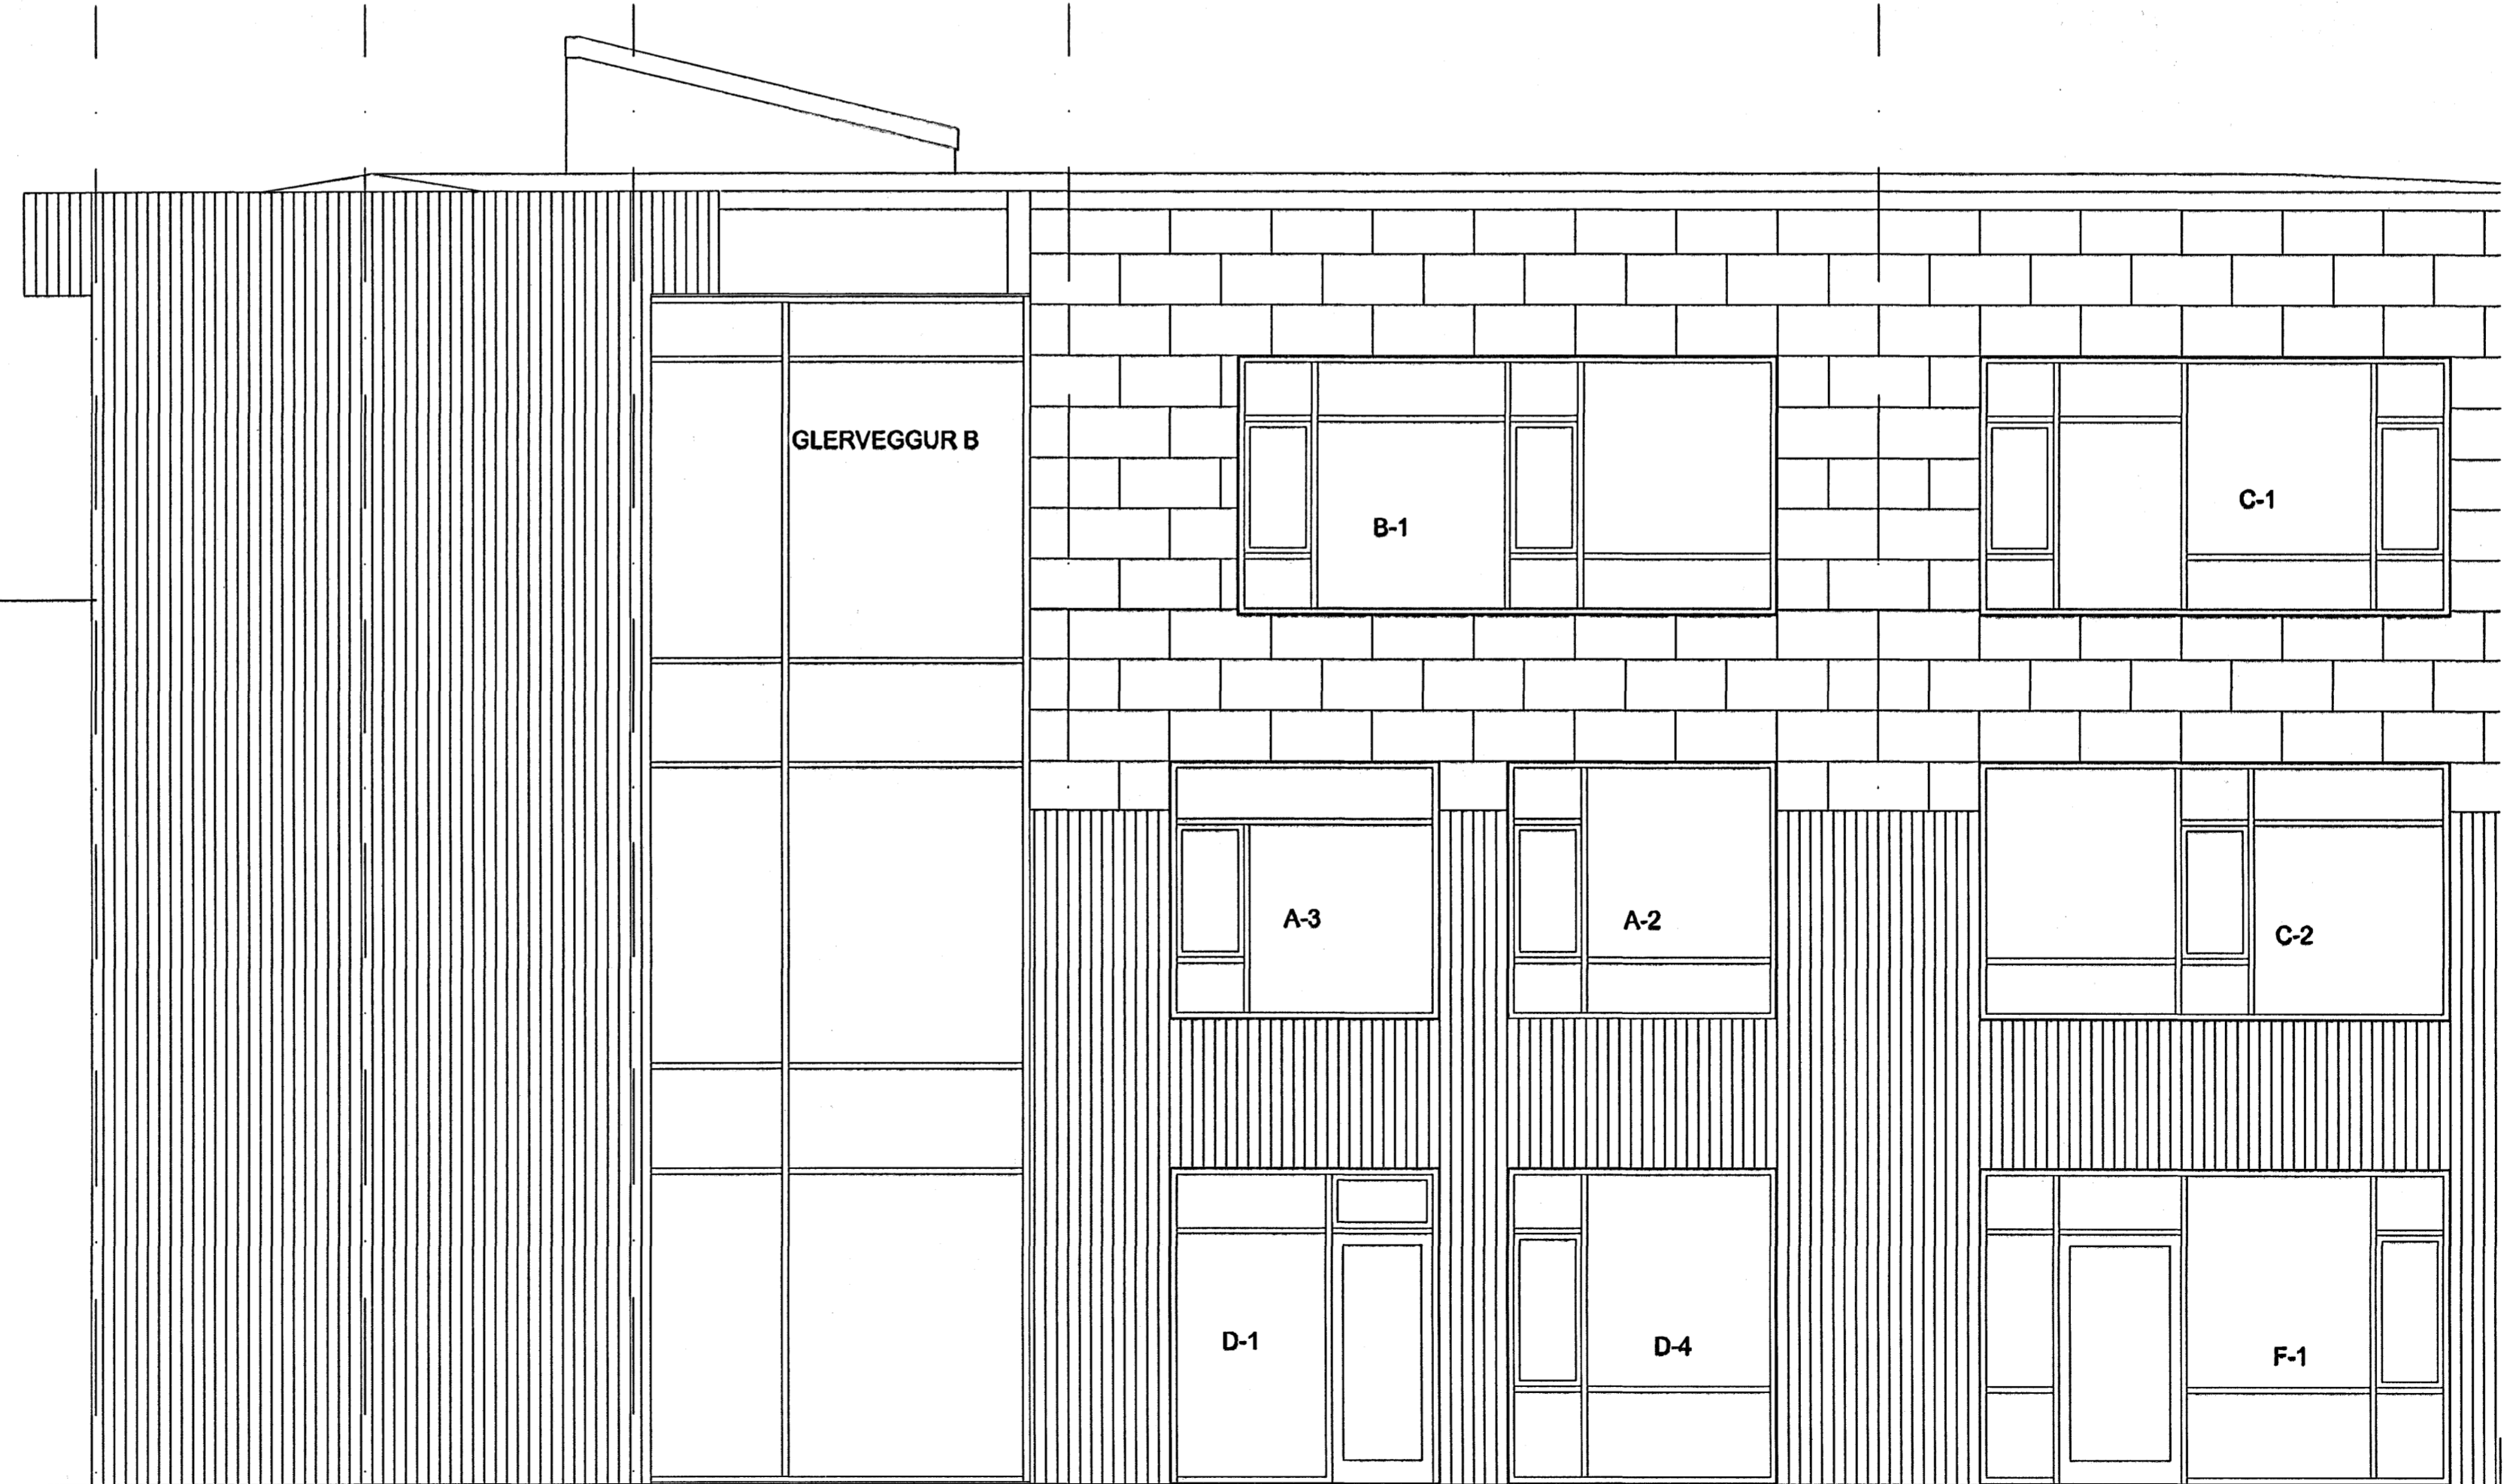

ÚTLIT TIL SUÐURS

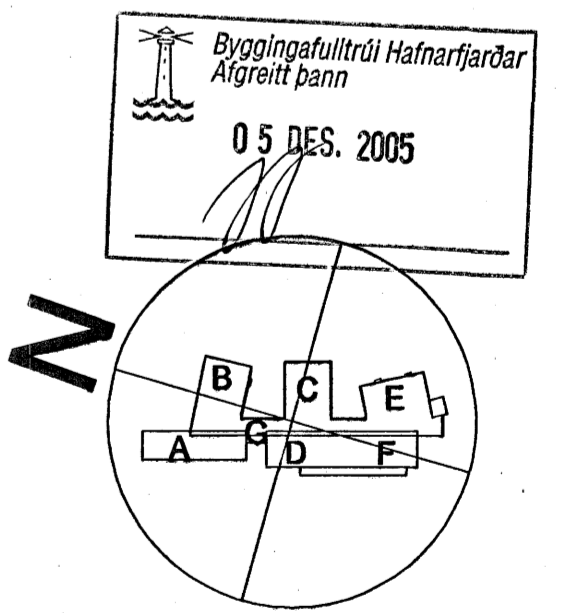

A - 26.11.2005. Gæðarástæða og hönnun.
 Nr. DSKA 06/27198
 ISKA 1104

á stofnunni arkitektar
 Bergsæðisstræti 10. Rvk. Sími 551 1460. Stofnunni@stofnunni.is

Finnur Björgvinsson, arkitekt FAI KT: 180948-3069

Hilmar Þór Björnsson, arkitekt FAI KT: 280845-3109

Sigður Ólafsdóttir, arkitekt FAI KT: 071070-5069

DREKAVELLIR 9
 HRAUNVALLASKÓLI - 1. AFANGI
 Sérhæfing - 50 húðar - ÚTLIT
 Skjalnúmer: 060589-1399

05-01 TÖNN NÚR A-VU-003 A