

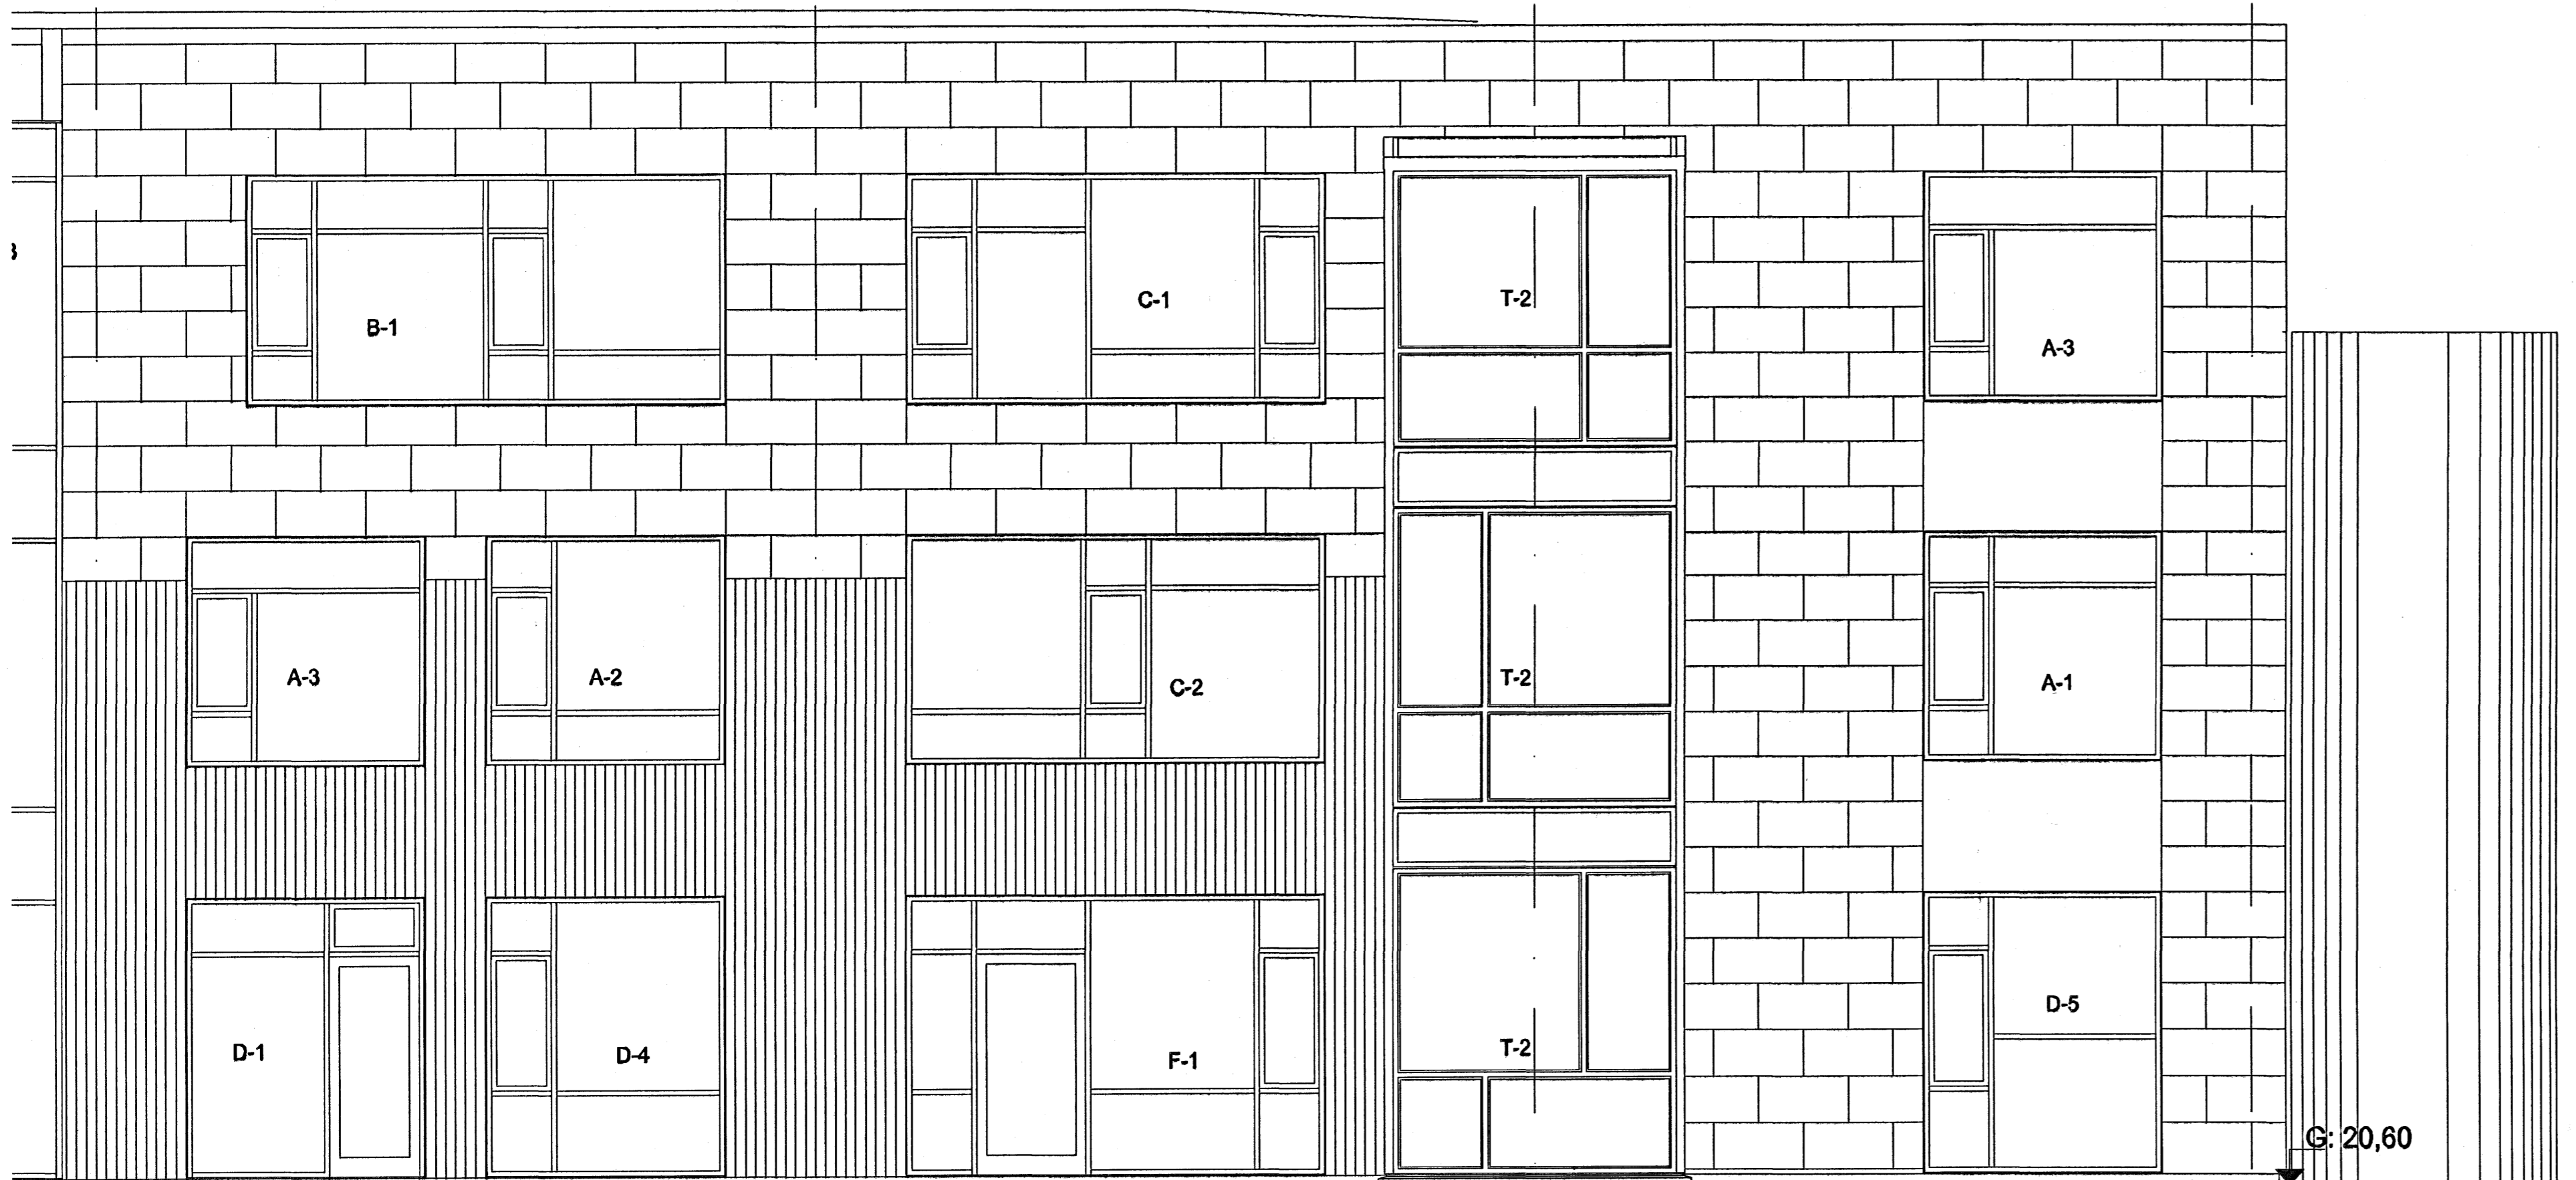


ÚTLIT TIL AUSTURS

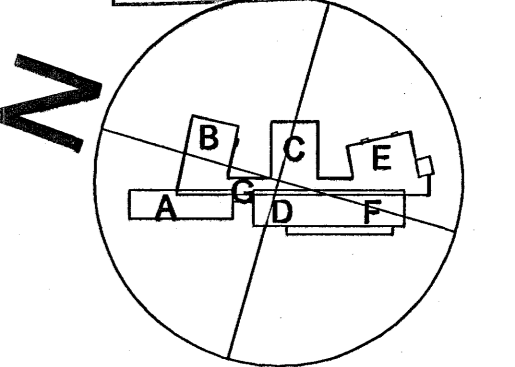

ÚTLIT TIL SUÐURS

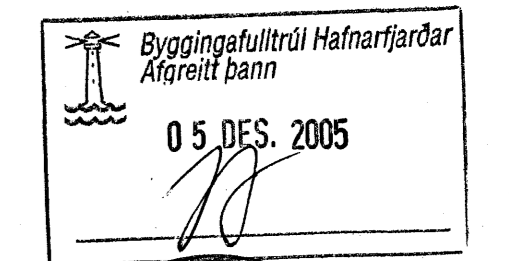

A - 28.11.2009. Inniálf séð í eðl. Málsgátt
 sk. daga. Besting. HSKA. TÍÐAR.

á stofunni arkitektar
 Bergsgatastræð 10, Rvk. Sími 551 1460. Stofna@stofunni.is

Finnur Björgvinsson, arkitekt FAJ KT: 180946-3069

Hilmar Ingi Björnsson, arkitekt FAJ KT: 230845-3109

Sigrður Ólafsdóttir, arkitekt FAJ KT: 071070-5069

DREKAVELLIR 9 HANAB/TKOK. 180946

IRÁLMVALLASKÖL - 1. LAFANGI ATK.

Skipting - 50 TÍÐAR - ÚTLIT SKAÐ/TKOK. 660569-1399

SKAÐ/TKOK. 159 TÍÐAR/TKOK. 31.03.2008

05-01 TÍÐAR NR. A-VU-004 A BK