


A

B

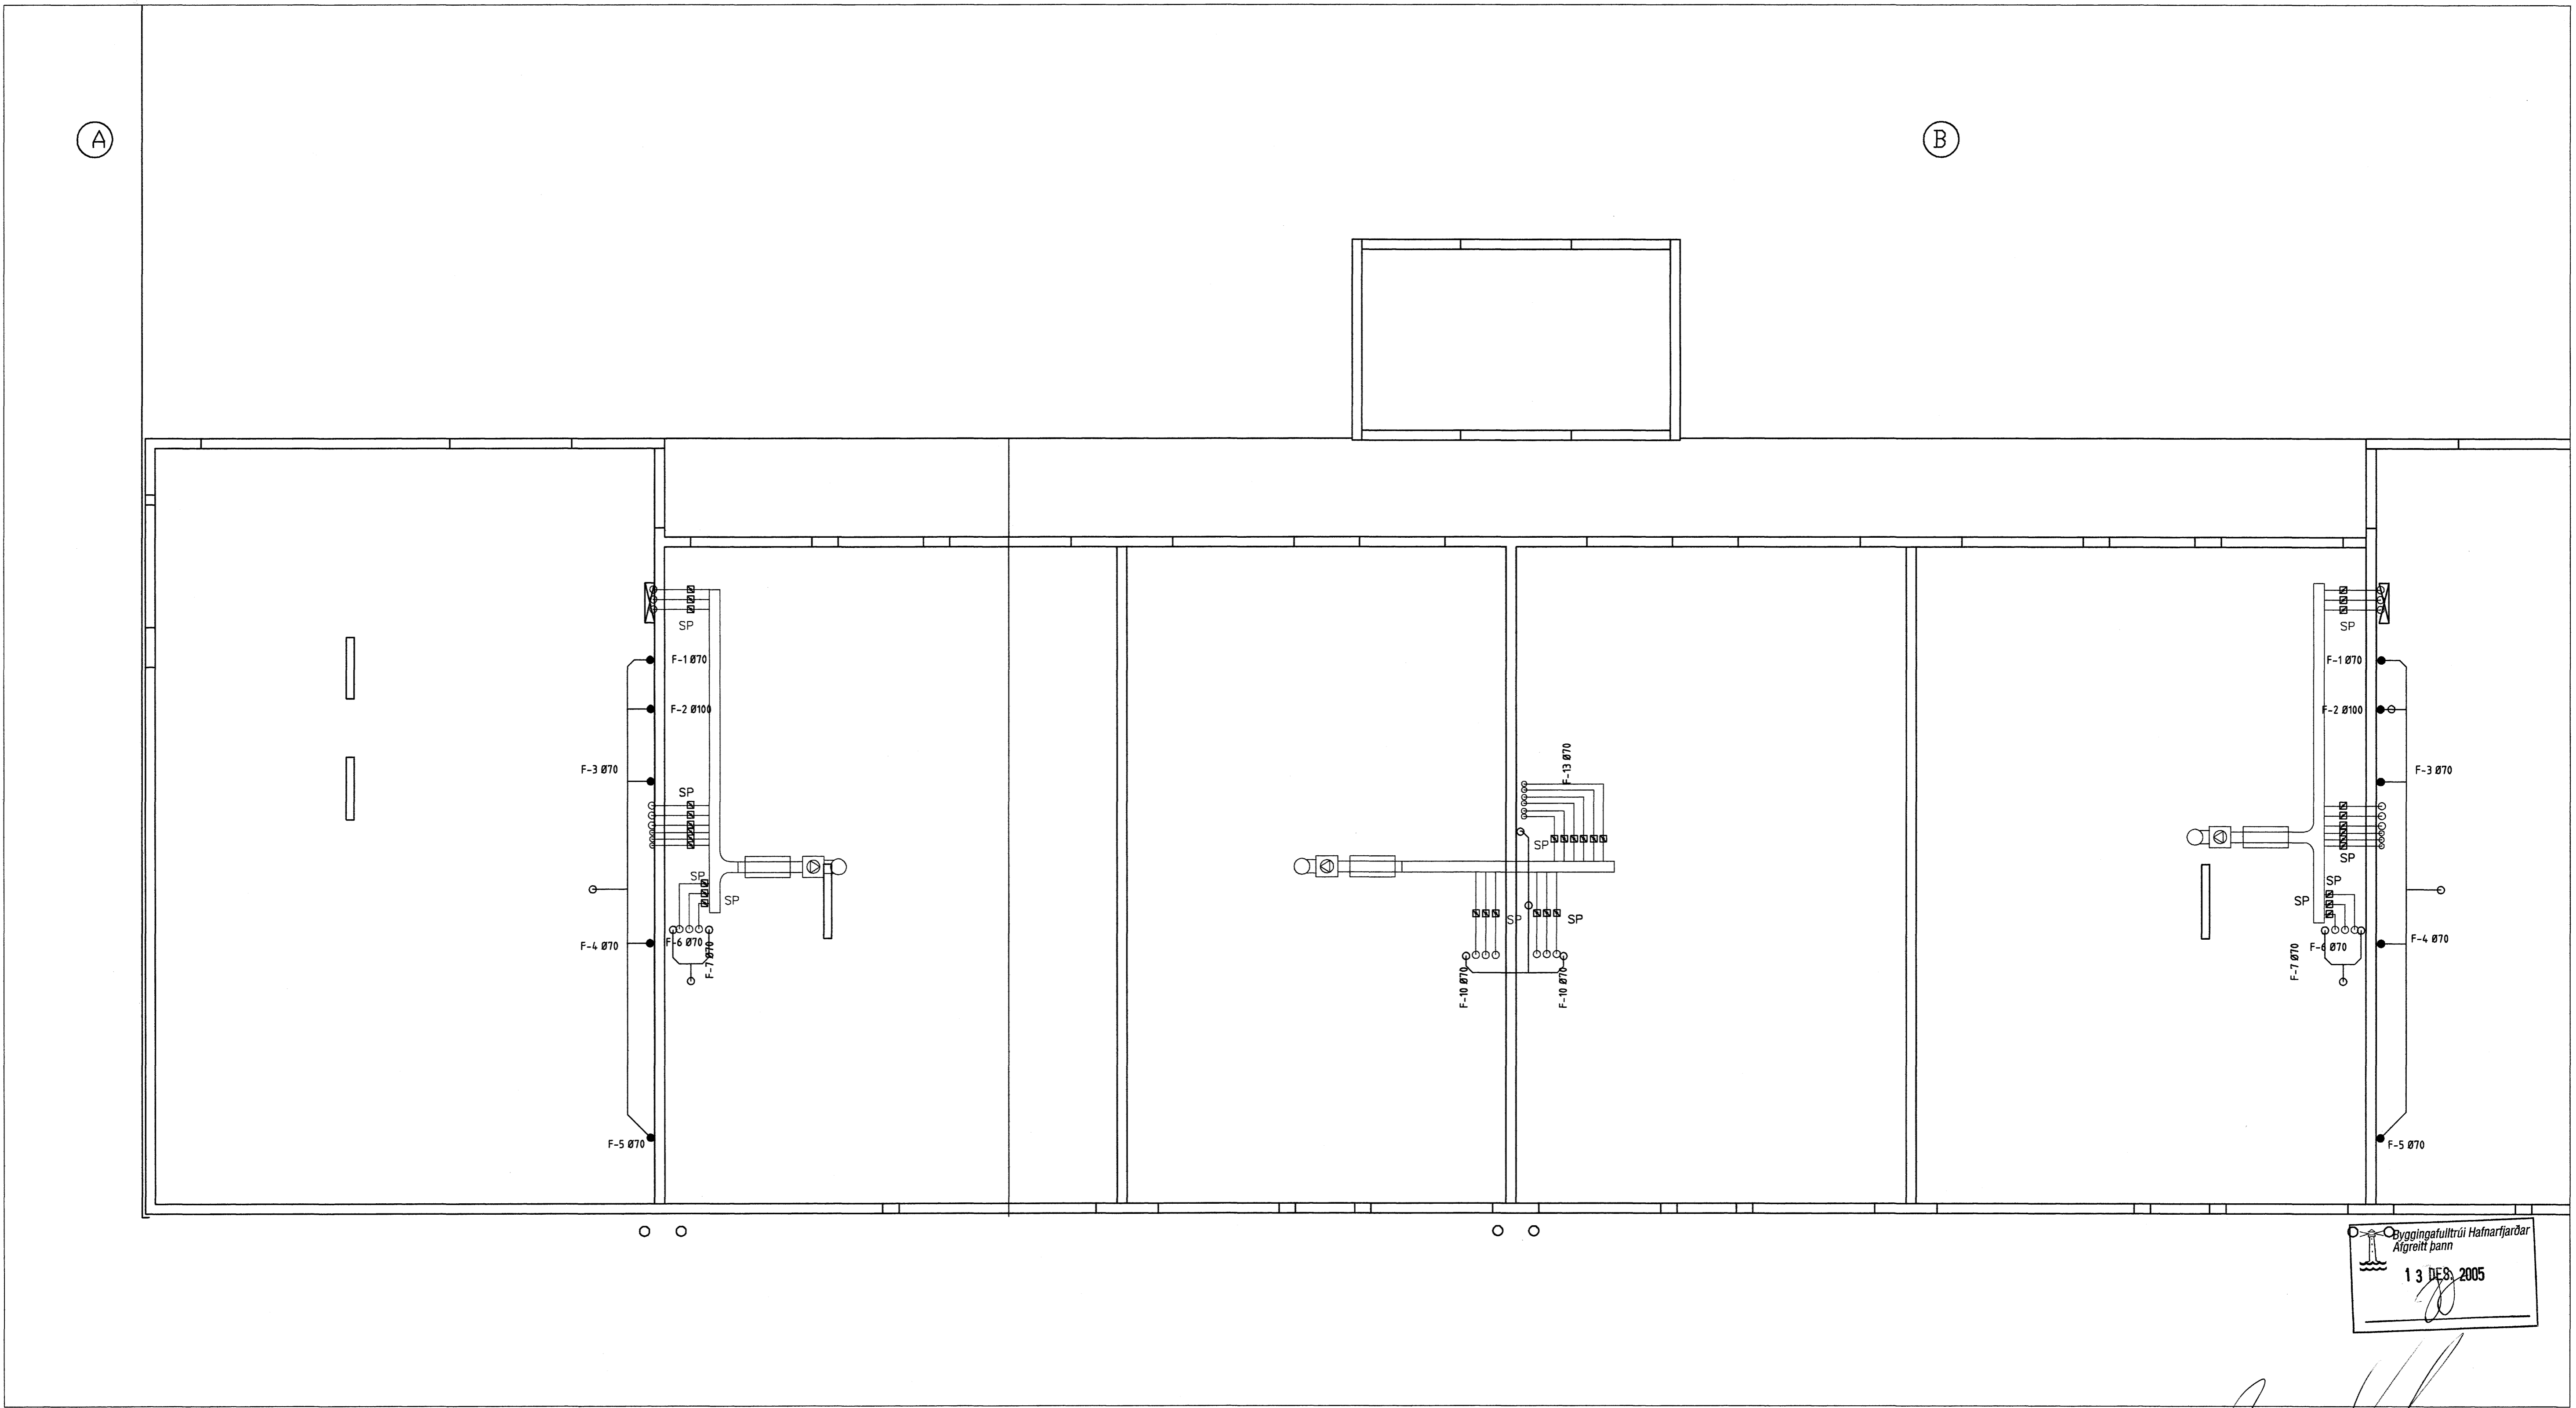

Byggingaulltrúi Hálfarfarðar
 Algreitt þann
 13 DES. 2005

Ragnardóttir

Árni G. Þorvaldsson

Breytingar		Drekavellir 20	
Nr.	Dags.	Nafn	
		Tæknipjónusta Ragnars G Gunnarssonar ehf. Smíðjuvegi 11 s/ fax: 544 5350	Mkv. 1:50
			Nr. 5-7
		Dakplata A-B	Dags. 15.10. 2005
		Grunnmynd frárennsis og loftrægingu.	kt.:110947-2839