


Drekavellir 20

3. hæð

Ofnaskrá

NÚMER	STAÐUR	AFKÖST (W)	Mesta HÆÐ (mm)	Mesta LENGÐ (mm)	OFNGERÐ
301	Anddyri	1230	600	1200	PANEL
302	Herbergi	1620	600	1600	PANEL
303	Herbergi	920	600	1200	PANEL
304	Herbergi	960	600	1200	PANEL
305	Stofa	3000	600	2600	PANEL
306	Eldhús	1900	600	1600	PANEL
307	Bað	450	1200	600	HANDKL.
308	Pvottur	150	400	400	PANEL
309	Anddyri	500	600	400	PANEL
310	Herbergi	880	600	900	PANEL
311	Bað	450	1200	600	HANDKL.
312	Pvottur	150	400	400	PANEL
313	Eldhús	1100	600	1100	PANEL
314	Stofa	2300	600	2200	PANEL
315	Herbergi	1030	600	1200	PANEL
316	Anddyri	660	600	500	PANEL
317	Herbergi	1000	600	1000	PANEL
318	Stofa	2100	600	2000	PANEL
319	Eldhús	1100	600	1000	PANEL
320	Bað	450	1200	600	HANDKL.
321	Pvottur	150	600	400	PANEL
301	Anddyri	1230	600	1200	PANEL
302	Herbergi	1620	600	1600	PANEL
303	Herbergi	920	600	1200	PANEL
304	Herbergi	960	600	1200	PANEL
305	Stofa	3000	600	2600	PANEL
306	Eldhús	1900	600	1600	PANEL
307	Bað	450	1200	600	HANDKL.
308	Pvottur	150	400	400	PANEL
309	Anddyri	500	600	400	PANEL
310	Herbergi	880	600	900	PANEL
311	Bað	450	1200	600	HANDKL.
312	Pvottur	150	400	400	PANEL
313	Eldhús	1100	600	1100	PANEL
314	Stofa	2300	600	2200	PANEL
315	Herbergi	1030	600	1200	PANEL
316	Anddyri	660	600	500	PANEL
317	Herbergi	1000	600	1000	PANEL
318	Stofa	2100	600	2000	PANEL
319	Eldhús	1100	600	1000	PANEL
320	Bað	450	1200	600	HANDKL.
321	Pvottur	150	600	400	PANEL

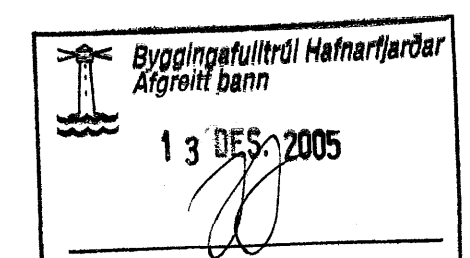

Ragnvaldur Gunnarsson

Ágúst L. Ólafsson

Breytingar		Drekavellir 20	
Nr.	Dags.	Nafn	
			Tækniþjónusta Ragnars G Gunnarssonar ehf. Smíðjuvegi 11 s/ fax: 544 5350
			Mkv. 1:50
			Nr. 5-6
			3. HÆÐ B-C
			Dogs. 15.10. 2005
			Grunnmynd hita, vatns, frárennslis og loftræsingu.
			Kt.: 110947-2839