




DEILI A
1:20

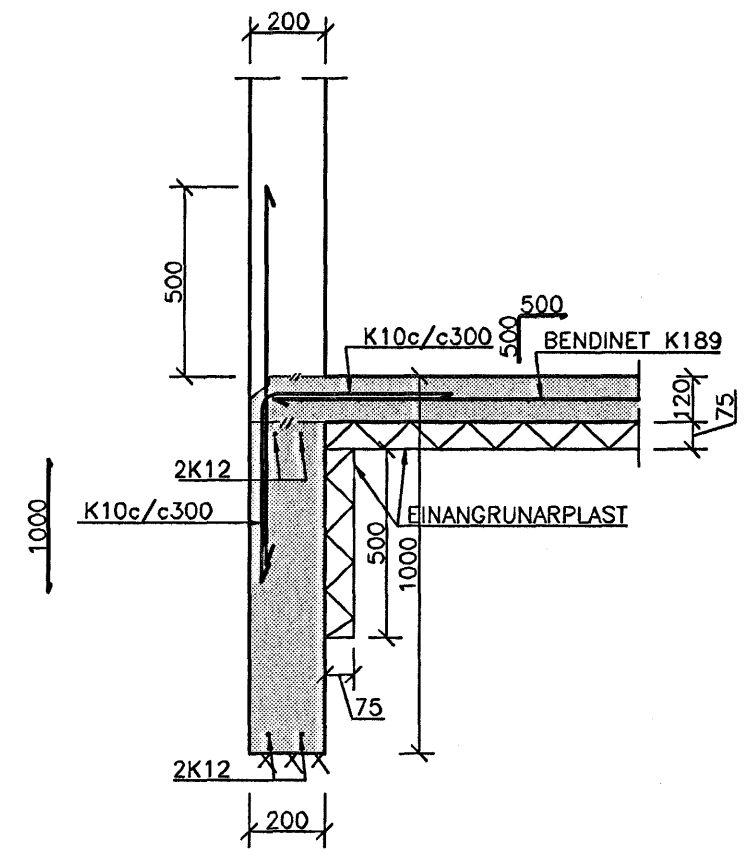


DEILI B
1:20

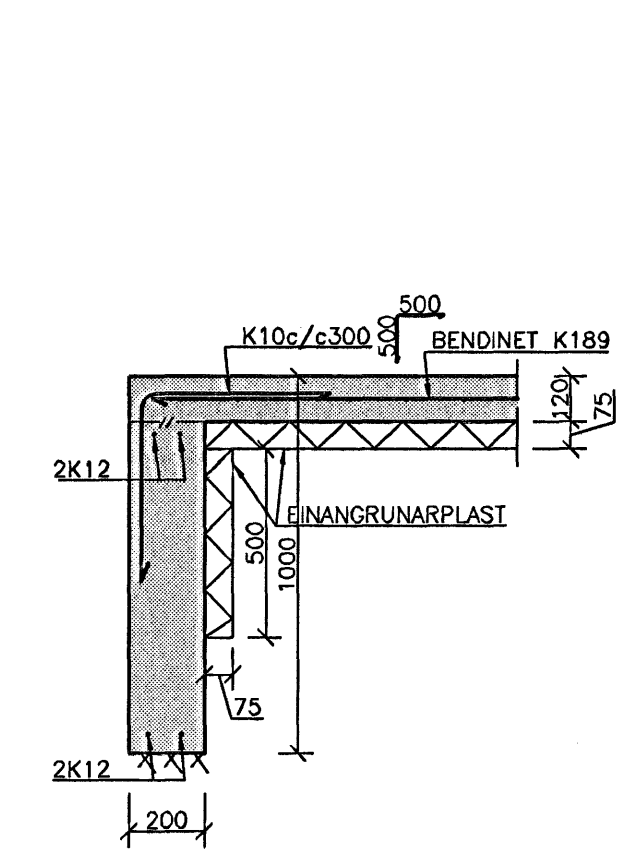


DEILI C
1:20

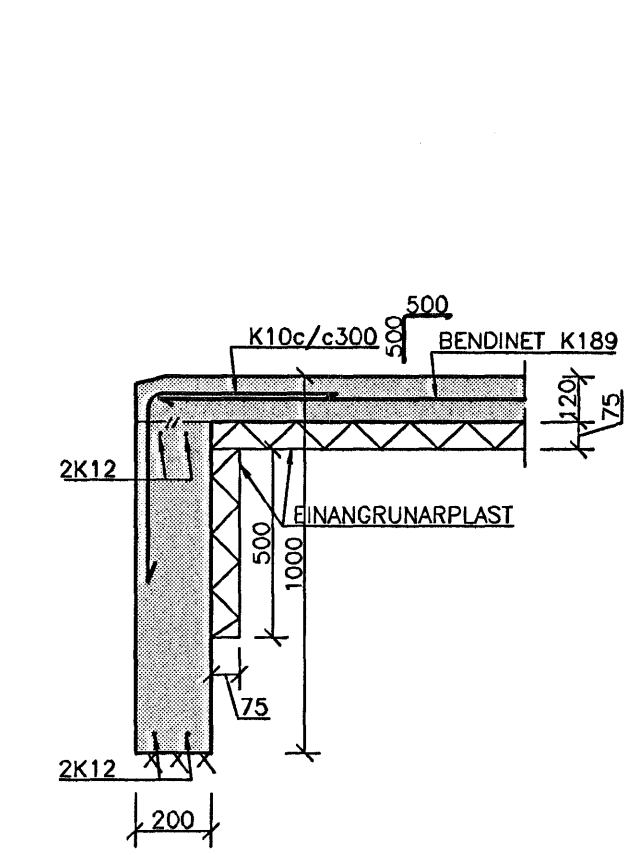


DEILI D
1:20

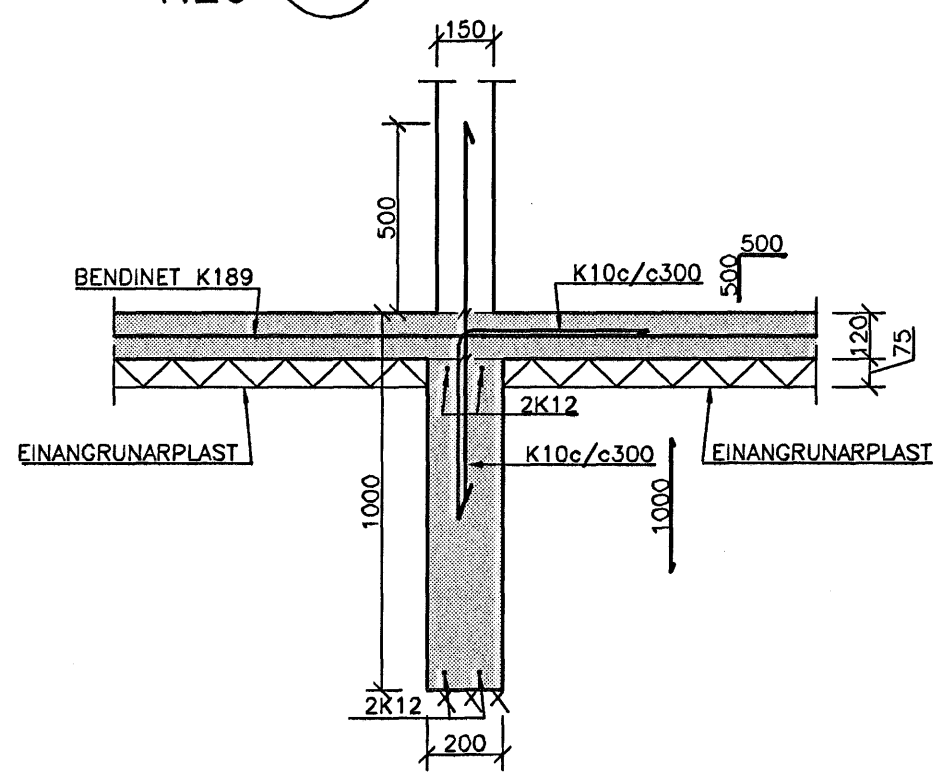


DEILI E
1:20

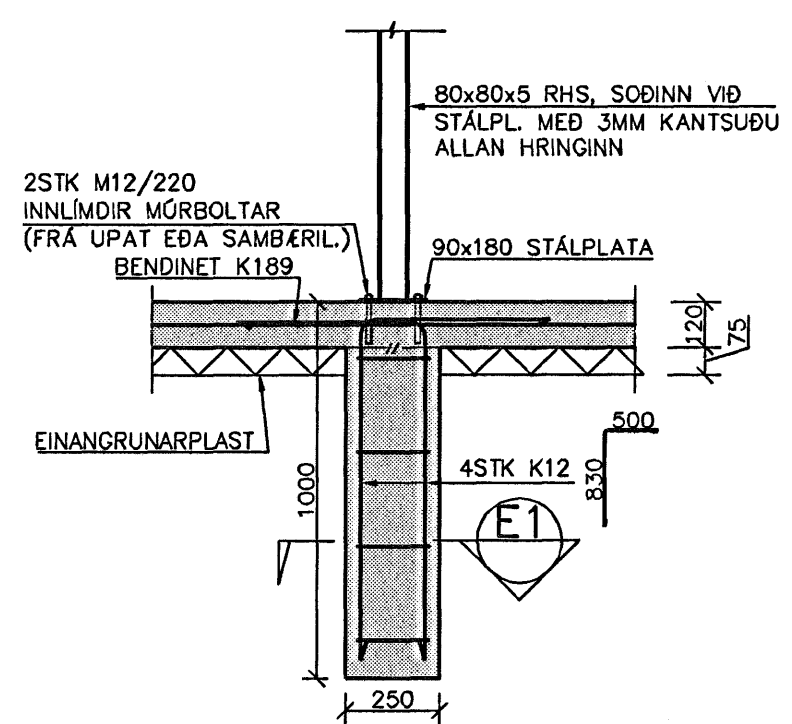

DEILI E1
1:10

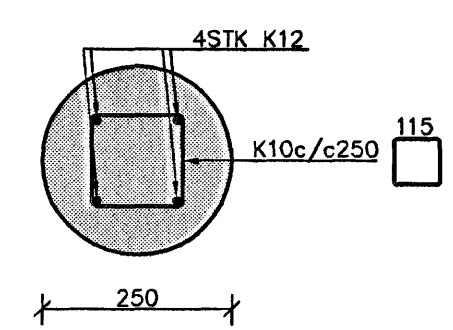

STÁLPLATA
1:5

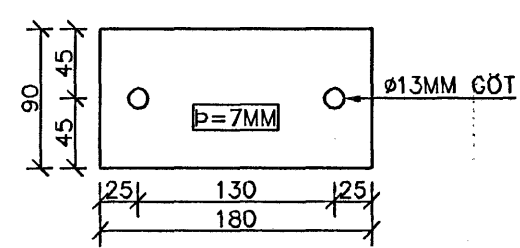

Byggingatulltrúi Hafnarfjarðar
Afgreitt þann
15 JUN 2006

| Nr. | Dags. | Breyting | Af |
|--|-------------------------------|------------------------|----|
| 1 | 01.11.05 | FESTINGU Á SÚLU BREYTT | SG |
| <p>MÆLINGAR OG RÁÐGJÓF EHF Dalbrún 10, 701 Egilsstaðir Sími: 471-2620, Netfang: mor@simnet.is</p> <p>FLÉTTUVELLIR 24 HAFNARFJÖRÐUR</p> <p>BURÐARPOL UNDIRSTÖÐUR DEILI</p> | | | |
| Teikn. BG/SG | Hönnuður aðaluppd. <i>MMH</i> | | |
| Dags: 18/10/05 | Mkv: 1:5/10/20 | Nr. B02 | |
| Samþ. <i>SG</i> Stefán Guðmundsson KT.301171-4989 | | | |