

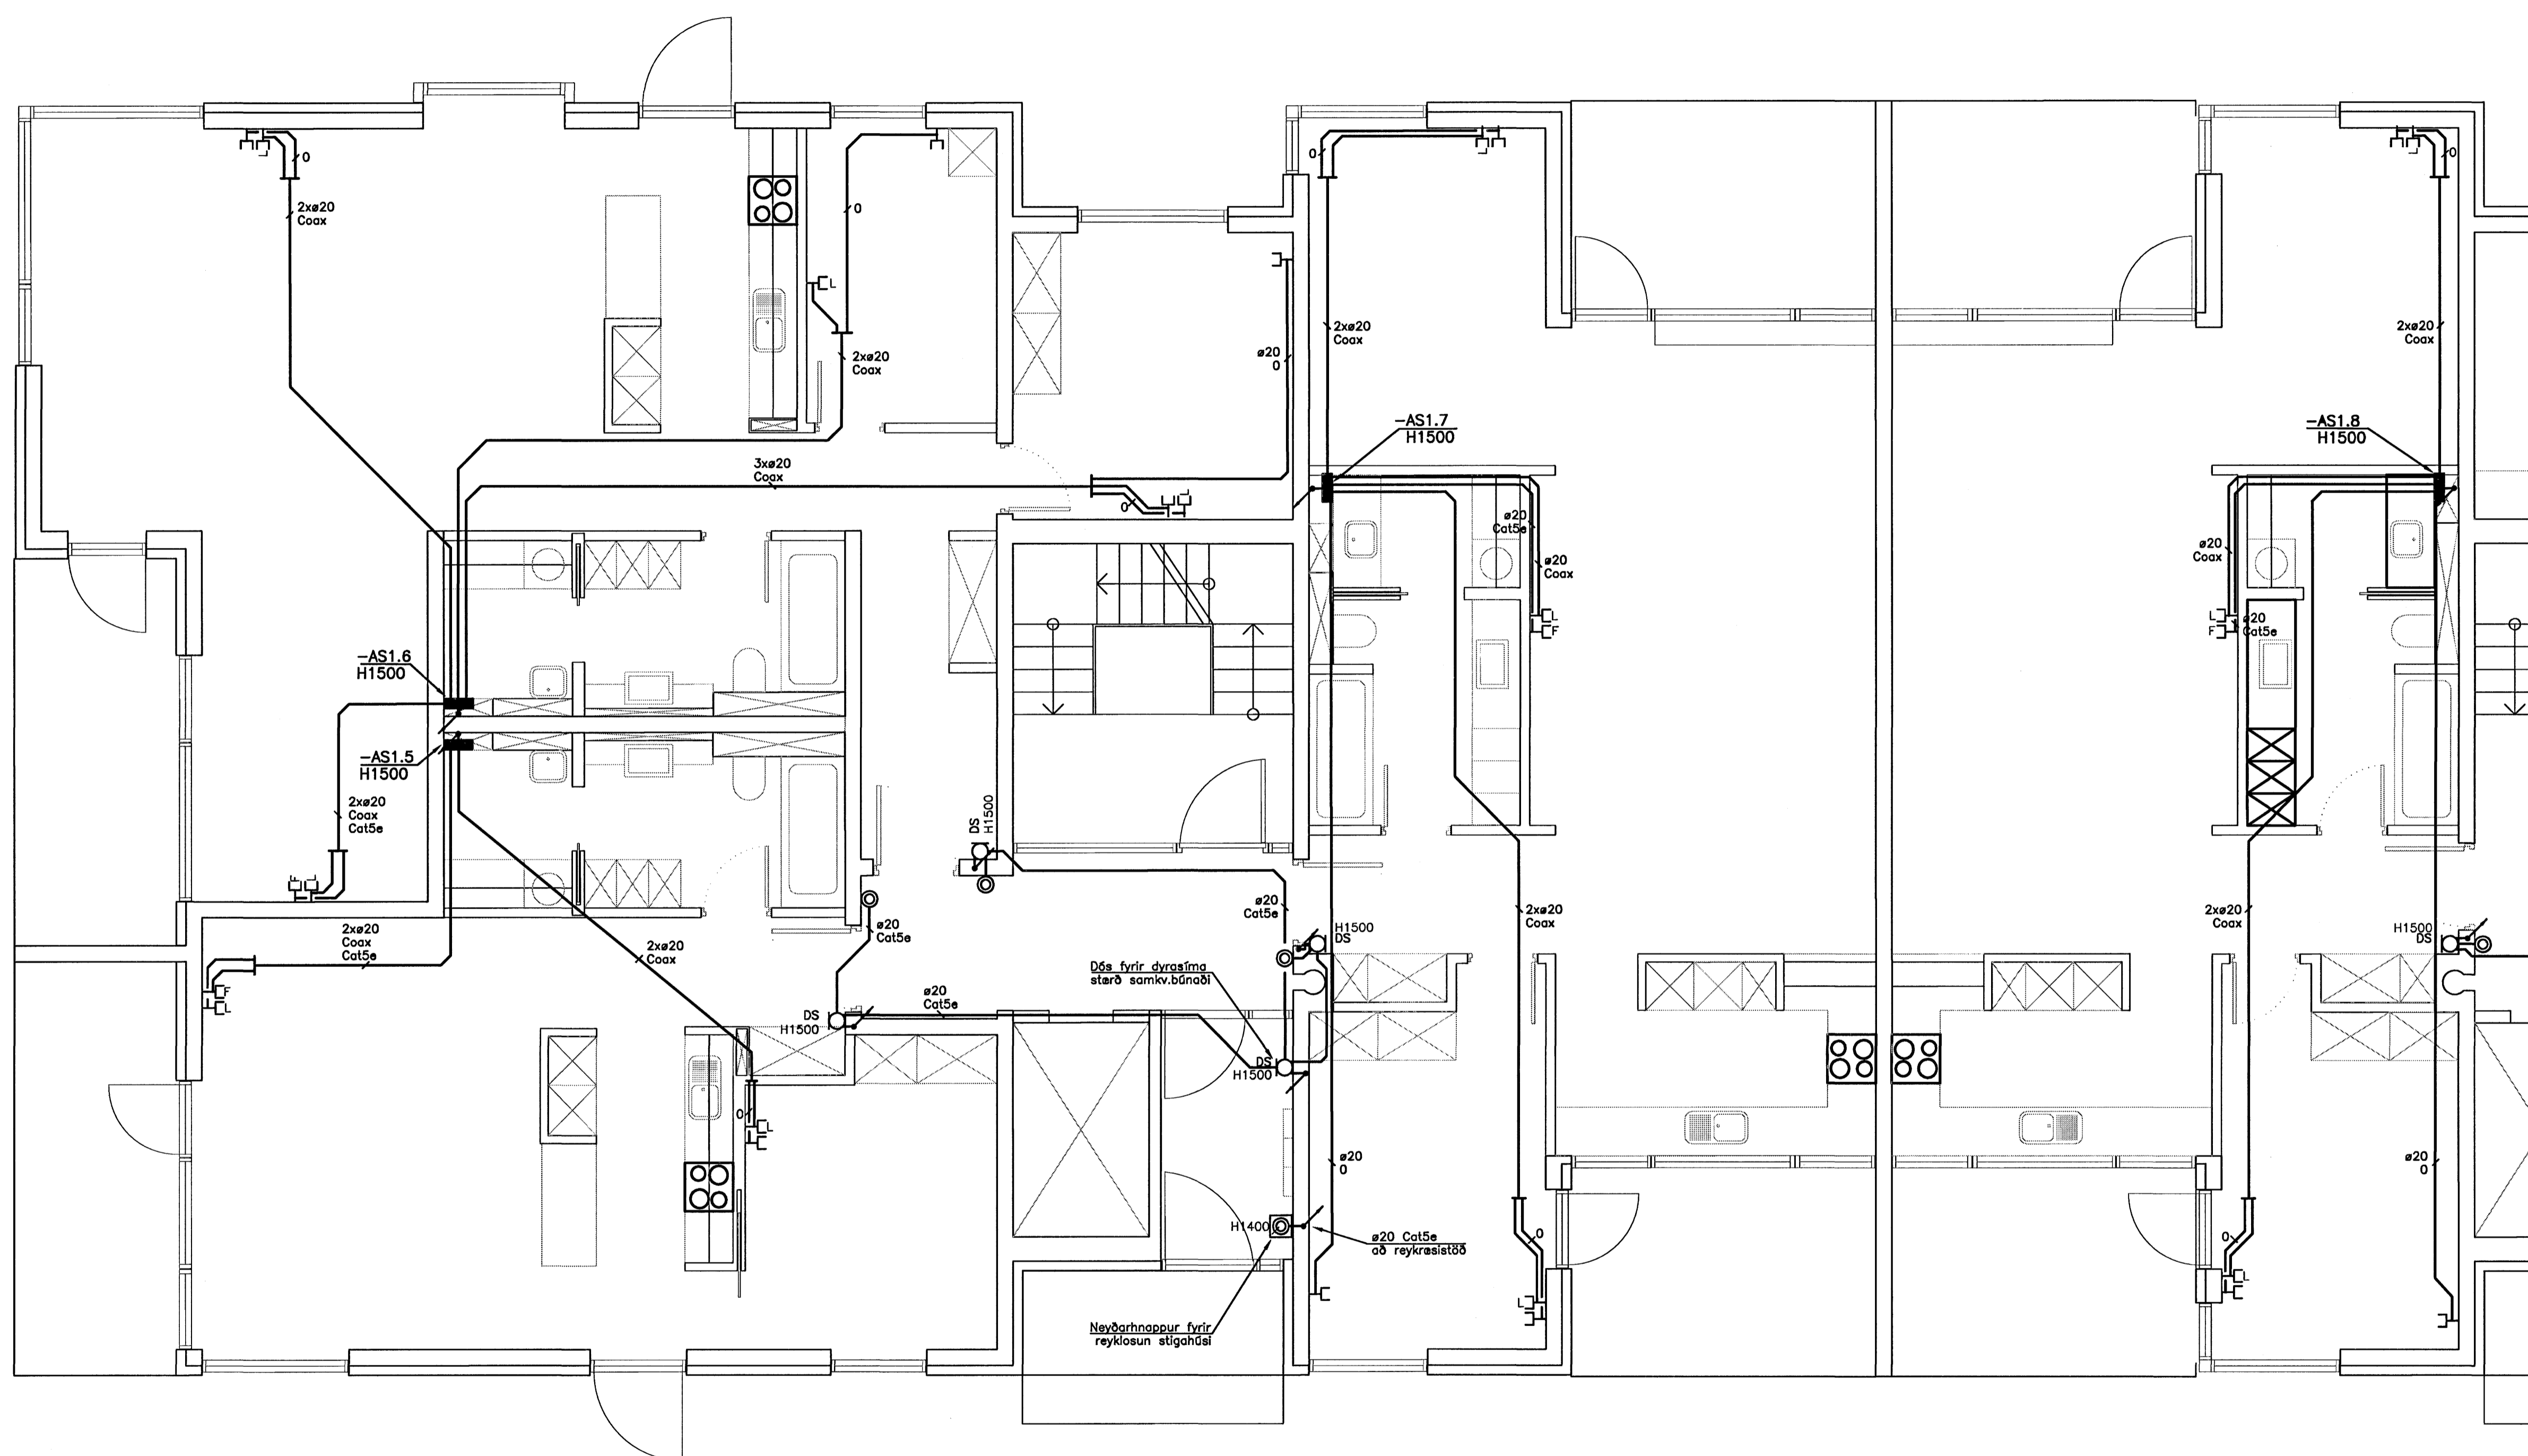
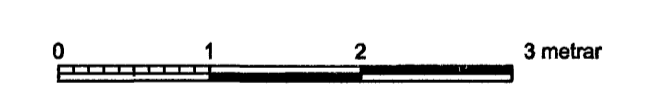


HQS_3_SMASPENNA_1_HED - DEF7.DWG

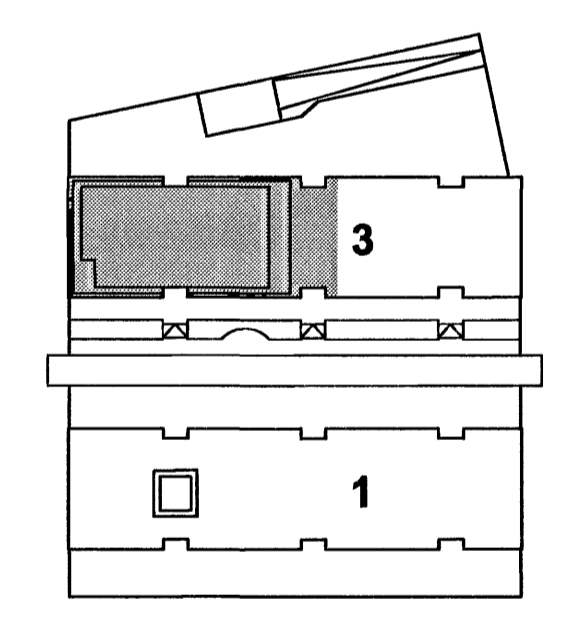

ÓTGÁFUFERILL				
ÓTGÁFA:	DAGS:	SKYRNINGAR:	BR. AF:	SAMM:
A	02.06.06	VINNUTEIKNINGAR		
DAGS. UNDRSKRIFTAR:		NAFN OG KT. SAMRÁÐINGARHÖNNUNAR:		
02.06.06		SIGURDUR HALLGRÍMSSON KT. 170753 3139		
UNDRSKRIFT SAMRÁÐINGARHÖNNUNAR:		<i>Sig. Hallgrímsson</i>		

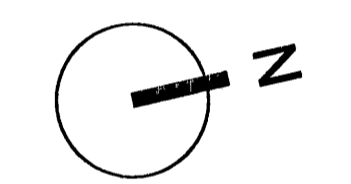

ÖLL AFTRITUN TEIKNINGAR, AD HLUTA EDA HEILD, ER HÁÐ SKRIFLEGU LEYFI HÖFUNDA.

Verkfræðistofa Jóhanns Indriássonar ehf
 Síðumúli 1, 108 Reykjavík
 Sími 560 5400, Fax 560 5410, Netfang vj@vj.is, Vefvang www.vj.is

HEIM VERKS:
NORÐURBAKKI 3
 NORÐURBAKKI 3
 HAFNARFIRÐI

HEIM TEIKNINGAR:
RAFLAGNIR SMÁSPENNA 1. HÆÐ
 SMÁSPENNUTEIKNINGAR

MKV: 1:50 A1 1:100 A3	VERKNR: 5399	SKYRNINGARNR: OEF7	ÓTGÁFA: A
HANNAÐ: BB	TEIKNAR: BB	YFRIFARÐ: ÁJG	NR. TEIKNINGAR: F5-201
NAFN OG KT. SAMÞYGLANDAR: ÁRNI J GUNNLAUGSSON 151148 3959			BLAÐNÚMÉR: 55
DAGS. UNDRSKRIFTAR: 02.06.06	UNDRSKRIFT SAMÞYGLANDAR: <i>Árni Gunnlaugsson</i>		