


1 2 3 4 5 6 7 8 9 10 11 12




A
B
C
D
E
F
G
H

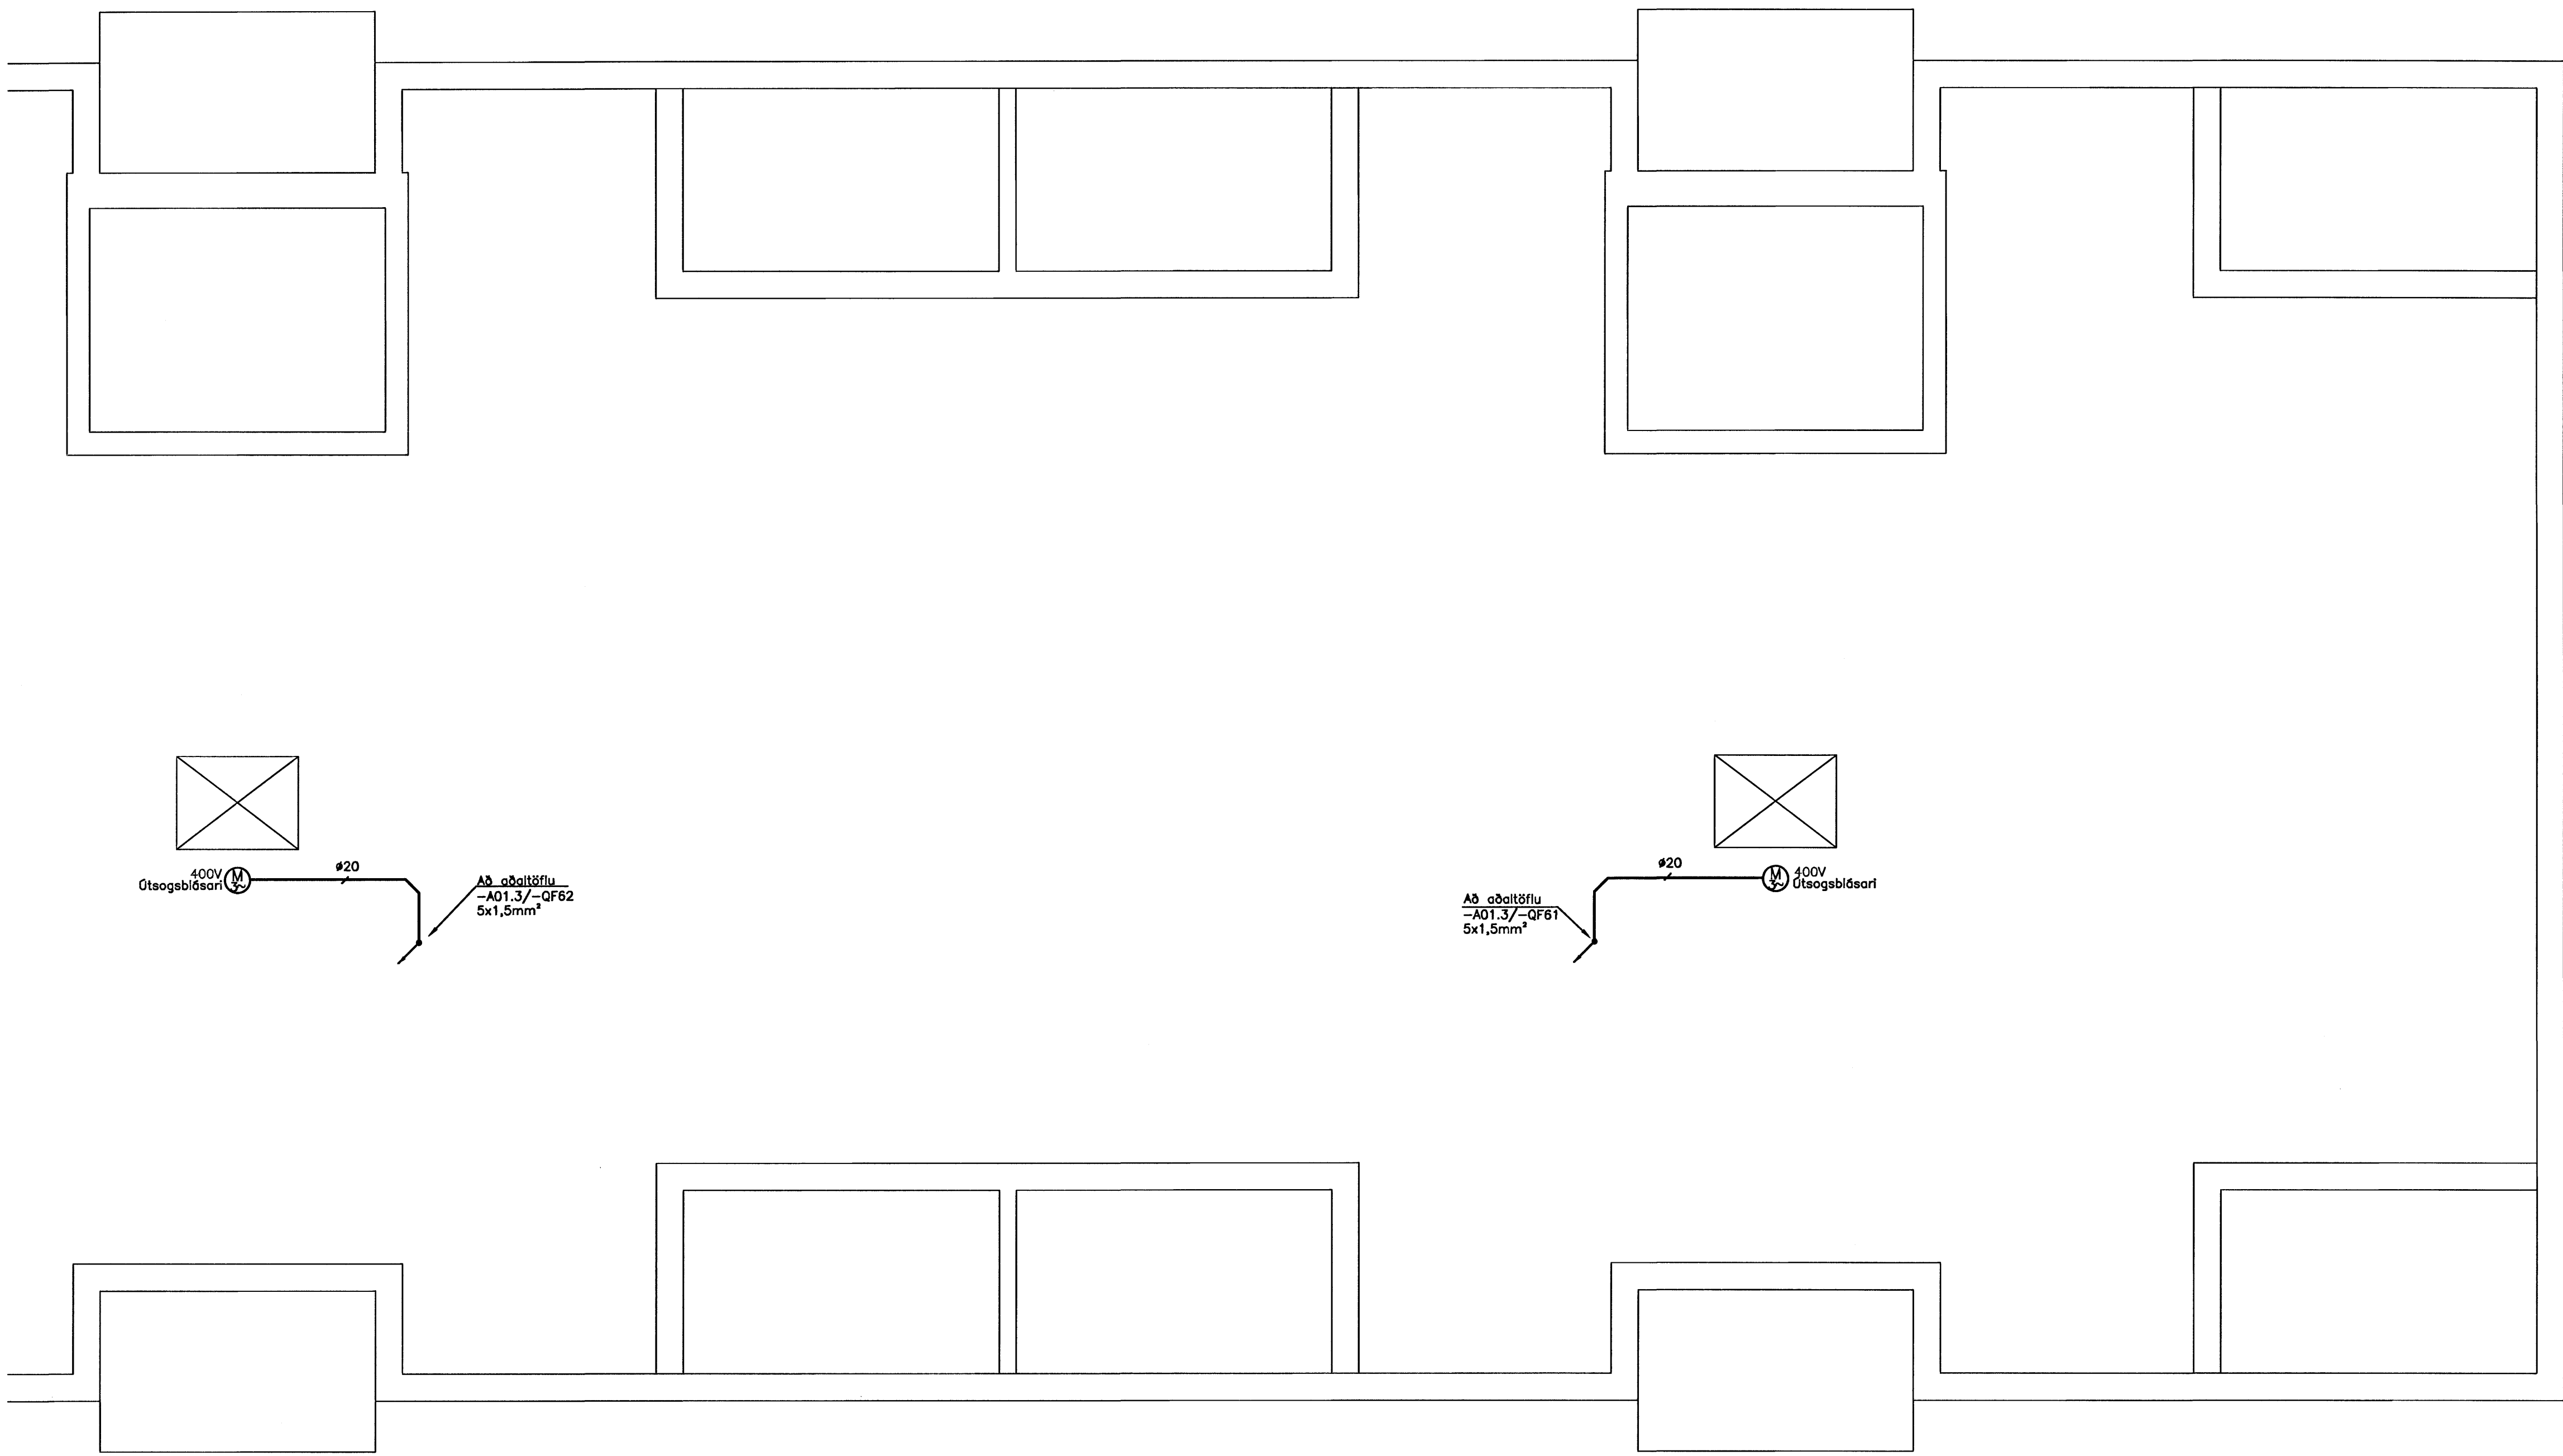

ÓTGÁFUFRILL

ÓTGÁFA	DAGS	SKYRINGAR	BR. AF	SAMÞ.
A	02.08.06	VINNUTEIKNINGAR		

DAGS. UNDIRSKRIFTAR: 02.08.06
 NAFN OG KT. SAMRÆMINGARHÖNNUGAR: SIGURÐUR HALLGRÍMSSON KT. 170753 3139
 UNDIRSKRIFT SAMRÆMINGARHÖNNUGAR: *Sig. Hallgrímsson*

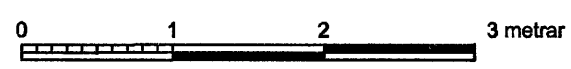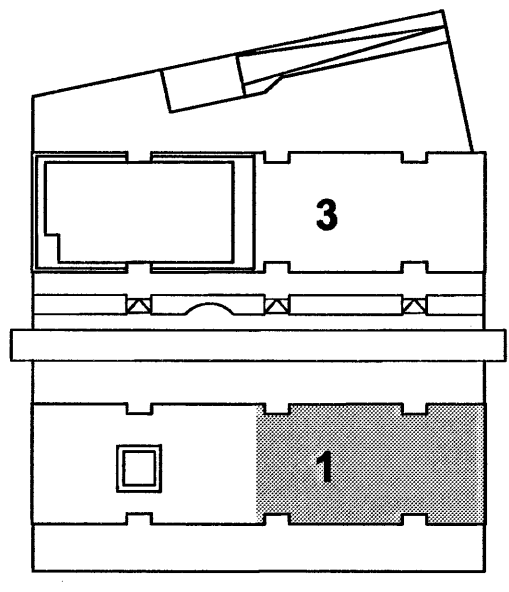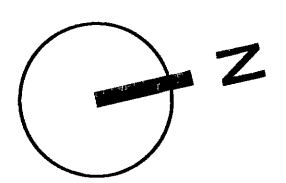

ÖLL AFTRUN TEIKNINGAR, AD HLUTA EDA HELD, ER HÁÐ SKRIFLEGU LEYFI HÖFUNDA.

Verkfræðistofa Jóhanns Indriássonar ehf
 Síðumúll 1, 108 Reykjavík
 Sími 560 5400, Fax 560 5410, Netfang vj@vj.is, Vefvang www.vj.is

HEITI VERKS: **NORÐURBAKKI 1-3**
 Byggingafræðingur Hafnarfirðar
 Afgrætt þann 15 JUN 2006
 NORÐURBAKKI 1
 HAFNARFIRÐI

HEITI TEIKNINGAR: **RAFLAGNIR LÁGSPENNUTEIKNINGAR**
 TEKJALÖGN ÞAKHÉÐ

MKV: 1:50 A1	VERKNR: 5399	SKYRNINGARNR: 0ELK	ÓTGÁFA: A
HANNAÐ: BB	TEIKNAR: BB	YFRIFAR: ÁJG	NR. TEIKNINGAR: E4-502
NAFN OG KT. SAMÞYKKJANDAR: ÁRNI J GUNNLAUGSSON 151148 3959			BLANUMER: 51
DAGS. UNDIRSKRIFTAR: 02.08.06	UNDIRSKRIFT SAMÞYKKJANDAR: <i>Árni Gunnlaugsson</i>		

HQS_1_TEKJALÖGN_5_HÉÐ - DELK.DWG

1 2 3 4 5 6 7 8 9 10 11 12