
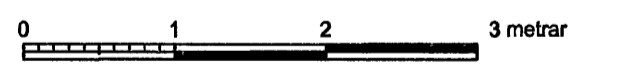
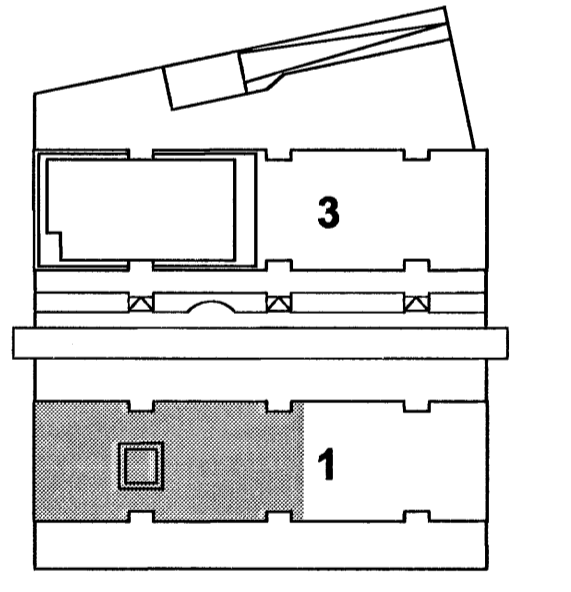
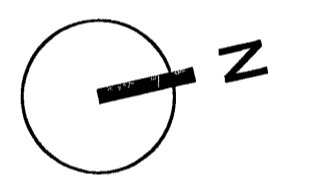


ÓTGÁFUFERILL

ÓTGÁFA:	DAGS:	SKYRINGAR:	BR. AF:	SAMB:
A	02.08.08	VINNUTEIKNINGAR		

DAGS. UNDRSKRIFTAR: 02.08.08
 UNDRSKRIFT SAMRÆMINGARHÖNNUNAR: *Sig. Heltgímsson*

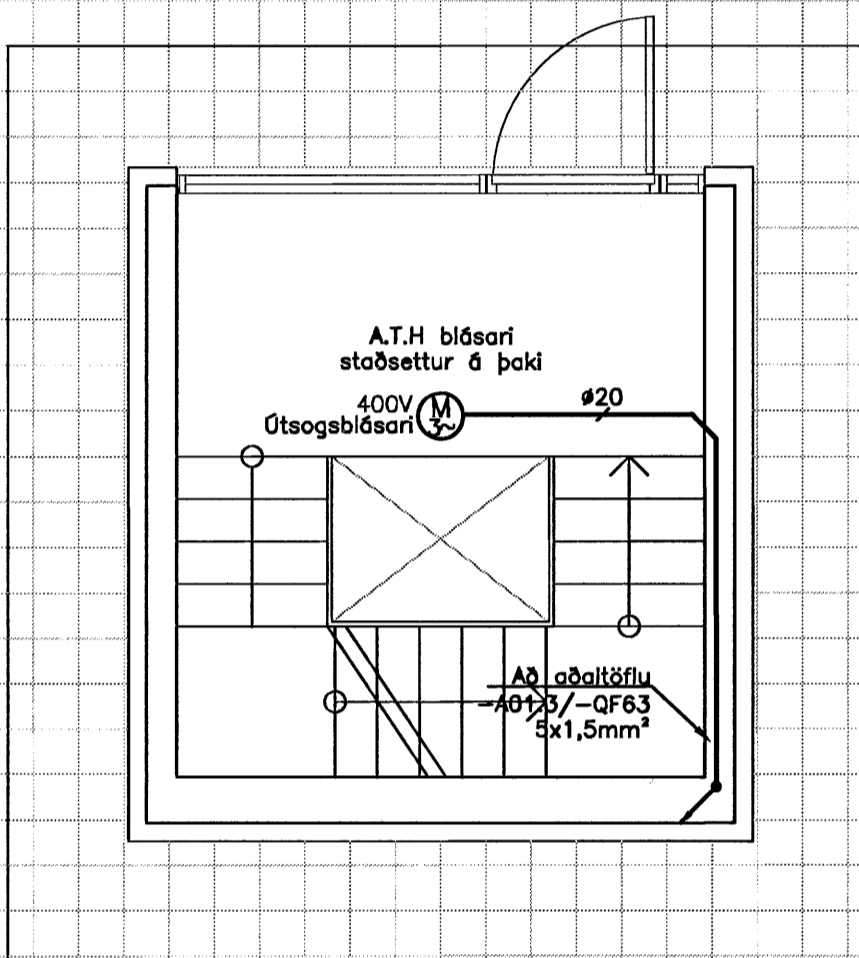

ÖLL AFTRITUN TEIKNINGAR, AD HLUTA EDA HEILD, ER HÁÐ SKRIFLEGU LEYFI HÖFUNDA.

Verkfræðistofa Jóhanns Indriássonar ehf
 Síðumúll 1, 108 Reykjavík
 Sími 560 5400, Fax 560 5419; Netfang vj@vll.is, Veffang www.vll.is
 Byggingatillitir/Hafnarfjarðar
 Afgreitt þann

HEITI VERKS: **NORÐURBAKKI 1 51 JUN 2008**
NORÐURBAKKI 1 HAFNARFIRÐI

HEITI TEIKNINGAR: **RAFLAGNIR LÁGSPENNUTEIKNINGAR**
TEKJALÖGN ÞAKHÆÐ

MÖK: 1:50 A1	VERÐUR: 5399	SKRÁNINGARNR: DELK	ÓTGÁFA: A
HANNAÐ: BB	TEIKNAD: BB	YFIRFARÐ: AJG	NR. TEIKNINGAR: E4-501
NAFN OG KT. SAMÞYKKJANDI: ÁRNI J GUNNLAUGSSON 151148 3959			BLAÐNÖMUR: 50
DAGS. UNDRSKRIFTAR: 02.08.08	UNDRSKRIFT SAMÞYKKJANDI: <i>Árni Gunnlaugsson</i>		