

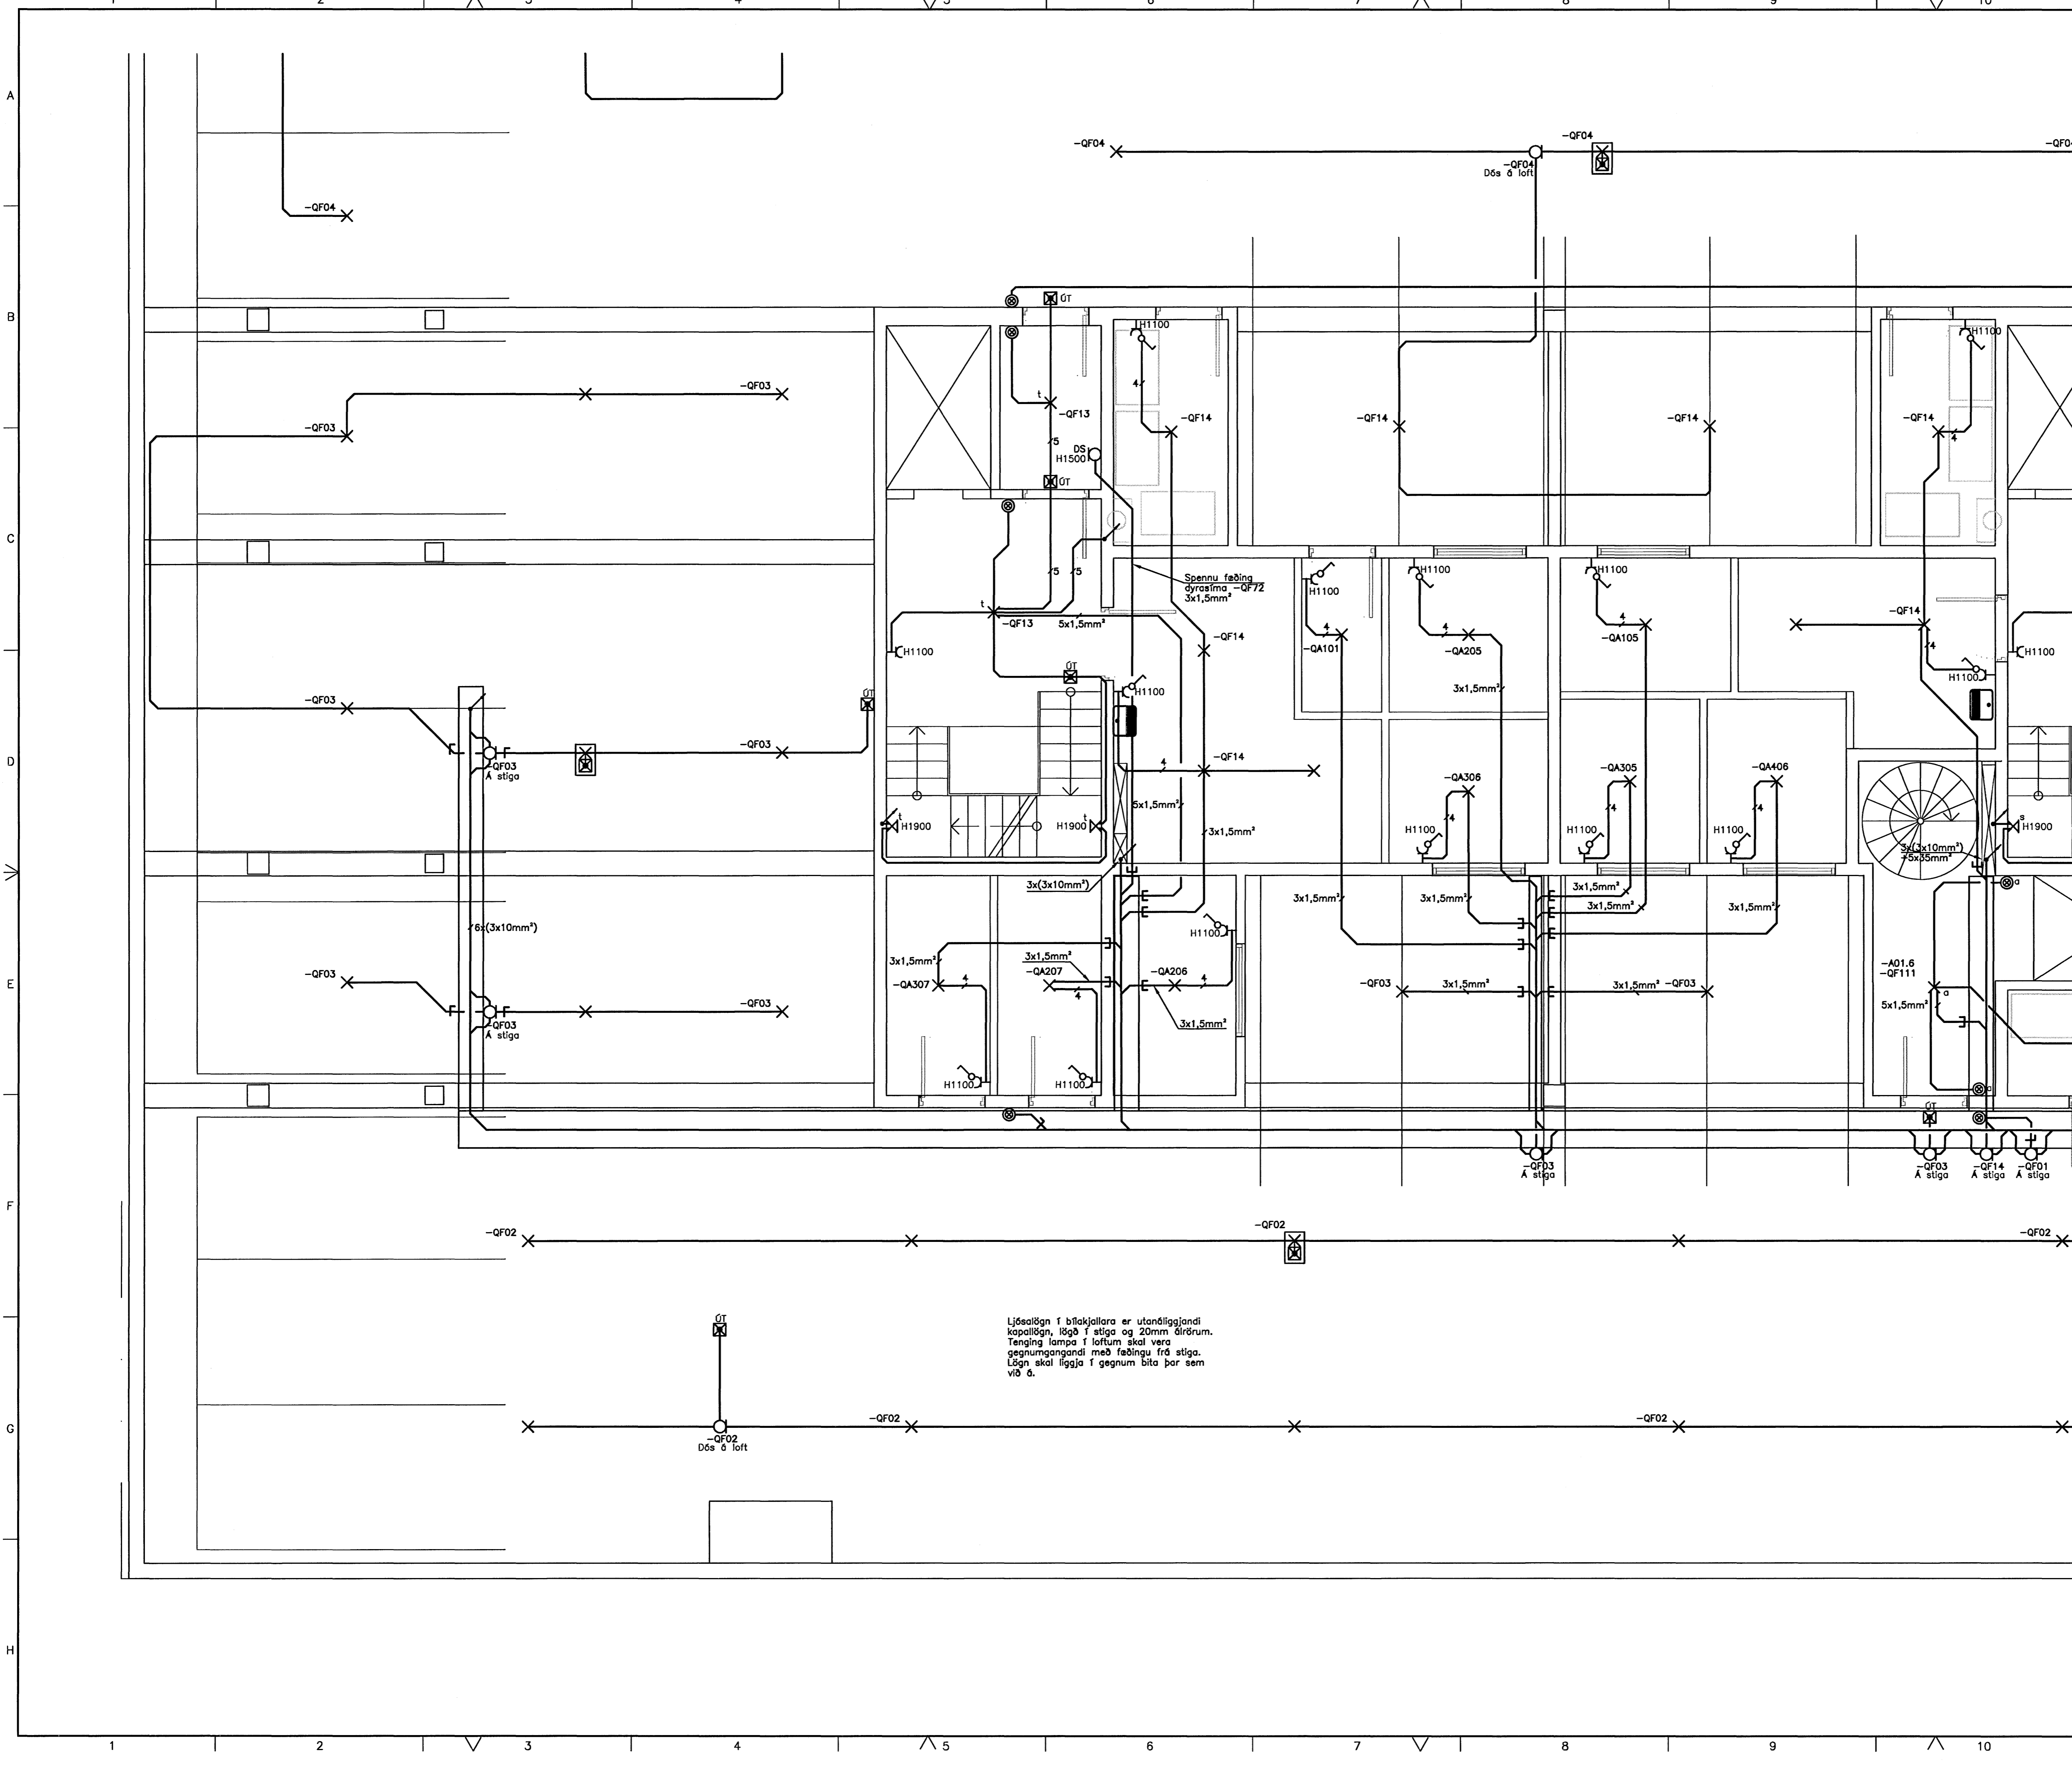
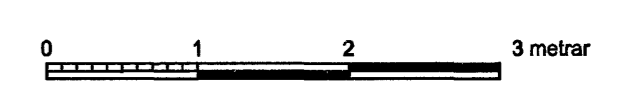


HÚS 1-3 LÚÐSA- OG  
TENGLAÐGN KJ - DEES.DWG

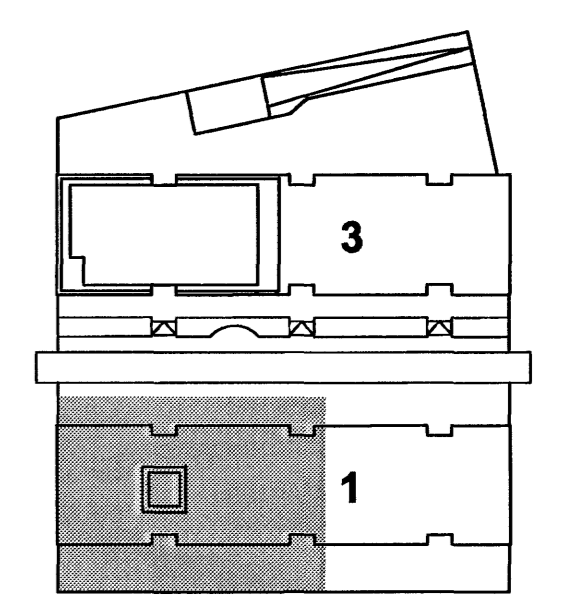

ÓTGAUFERILL			
ÓTGAFA:	DAGS:	SKRÍNGAR:	BR. AF SAMB:
A	02.08.06	VINNUTEIKNINGAR	
DAGS. UNDRSKRIFTAR:		NAFN OG KT. SAMBÝGGJANDA:	
02.08.06		SIGURDUR HALLGRÍMSSON KT. 170753 3139	
UNDRSKRIFT SAMBÝGGJANDA:		<i>Sig. Hallgrímsson</i>	

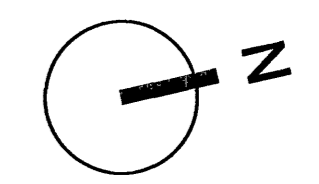

ÖLL AFRITUN TEIKNINGAR, AD HELUTA EDA HEILD, ER HÁÐ SKRIFLEGU LEYFI HÖFUÐA.

**Verkfræðistofa  
Jóhanns Indriássonar ehf**  
 Síðumúli 1, 108 Reykjavík  
 Sími 560 5400, Fax 560 5410, Netfang vj@vj.is, Veffang www.vj.is

HEIM VERKS:  
**NORÐURBAKKI 1-3**  
 NORÐURBAKKI  
 HAFNARFIRÐI  
 15 JUN 2006  
 HEIM TEIKNINGAR:  
**RAFLAGNIR**  
 LJÓSA- OG TENGLAÐGN KJALLARA

MKV: 1:50 A1	VERKNR: 5389	SKRANINGARNR: OEE9	ÓTGAFA: A
HANNAÐ: BB	TEIKNAR: BB	YFIRFARÐ: ÁJG	NR. TEIKNINGAR: E0-005
NAFN OG KT. SAMBÝGGJANDA: ÁRNI J GUNNLAUGSSON 151148 3959			BLAÐNÖMR: 23
DAGS. UNDRSKRIFTAR: 02.08.06	UNDRSKRIFT SAMBÝGGJANDA:		