

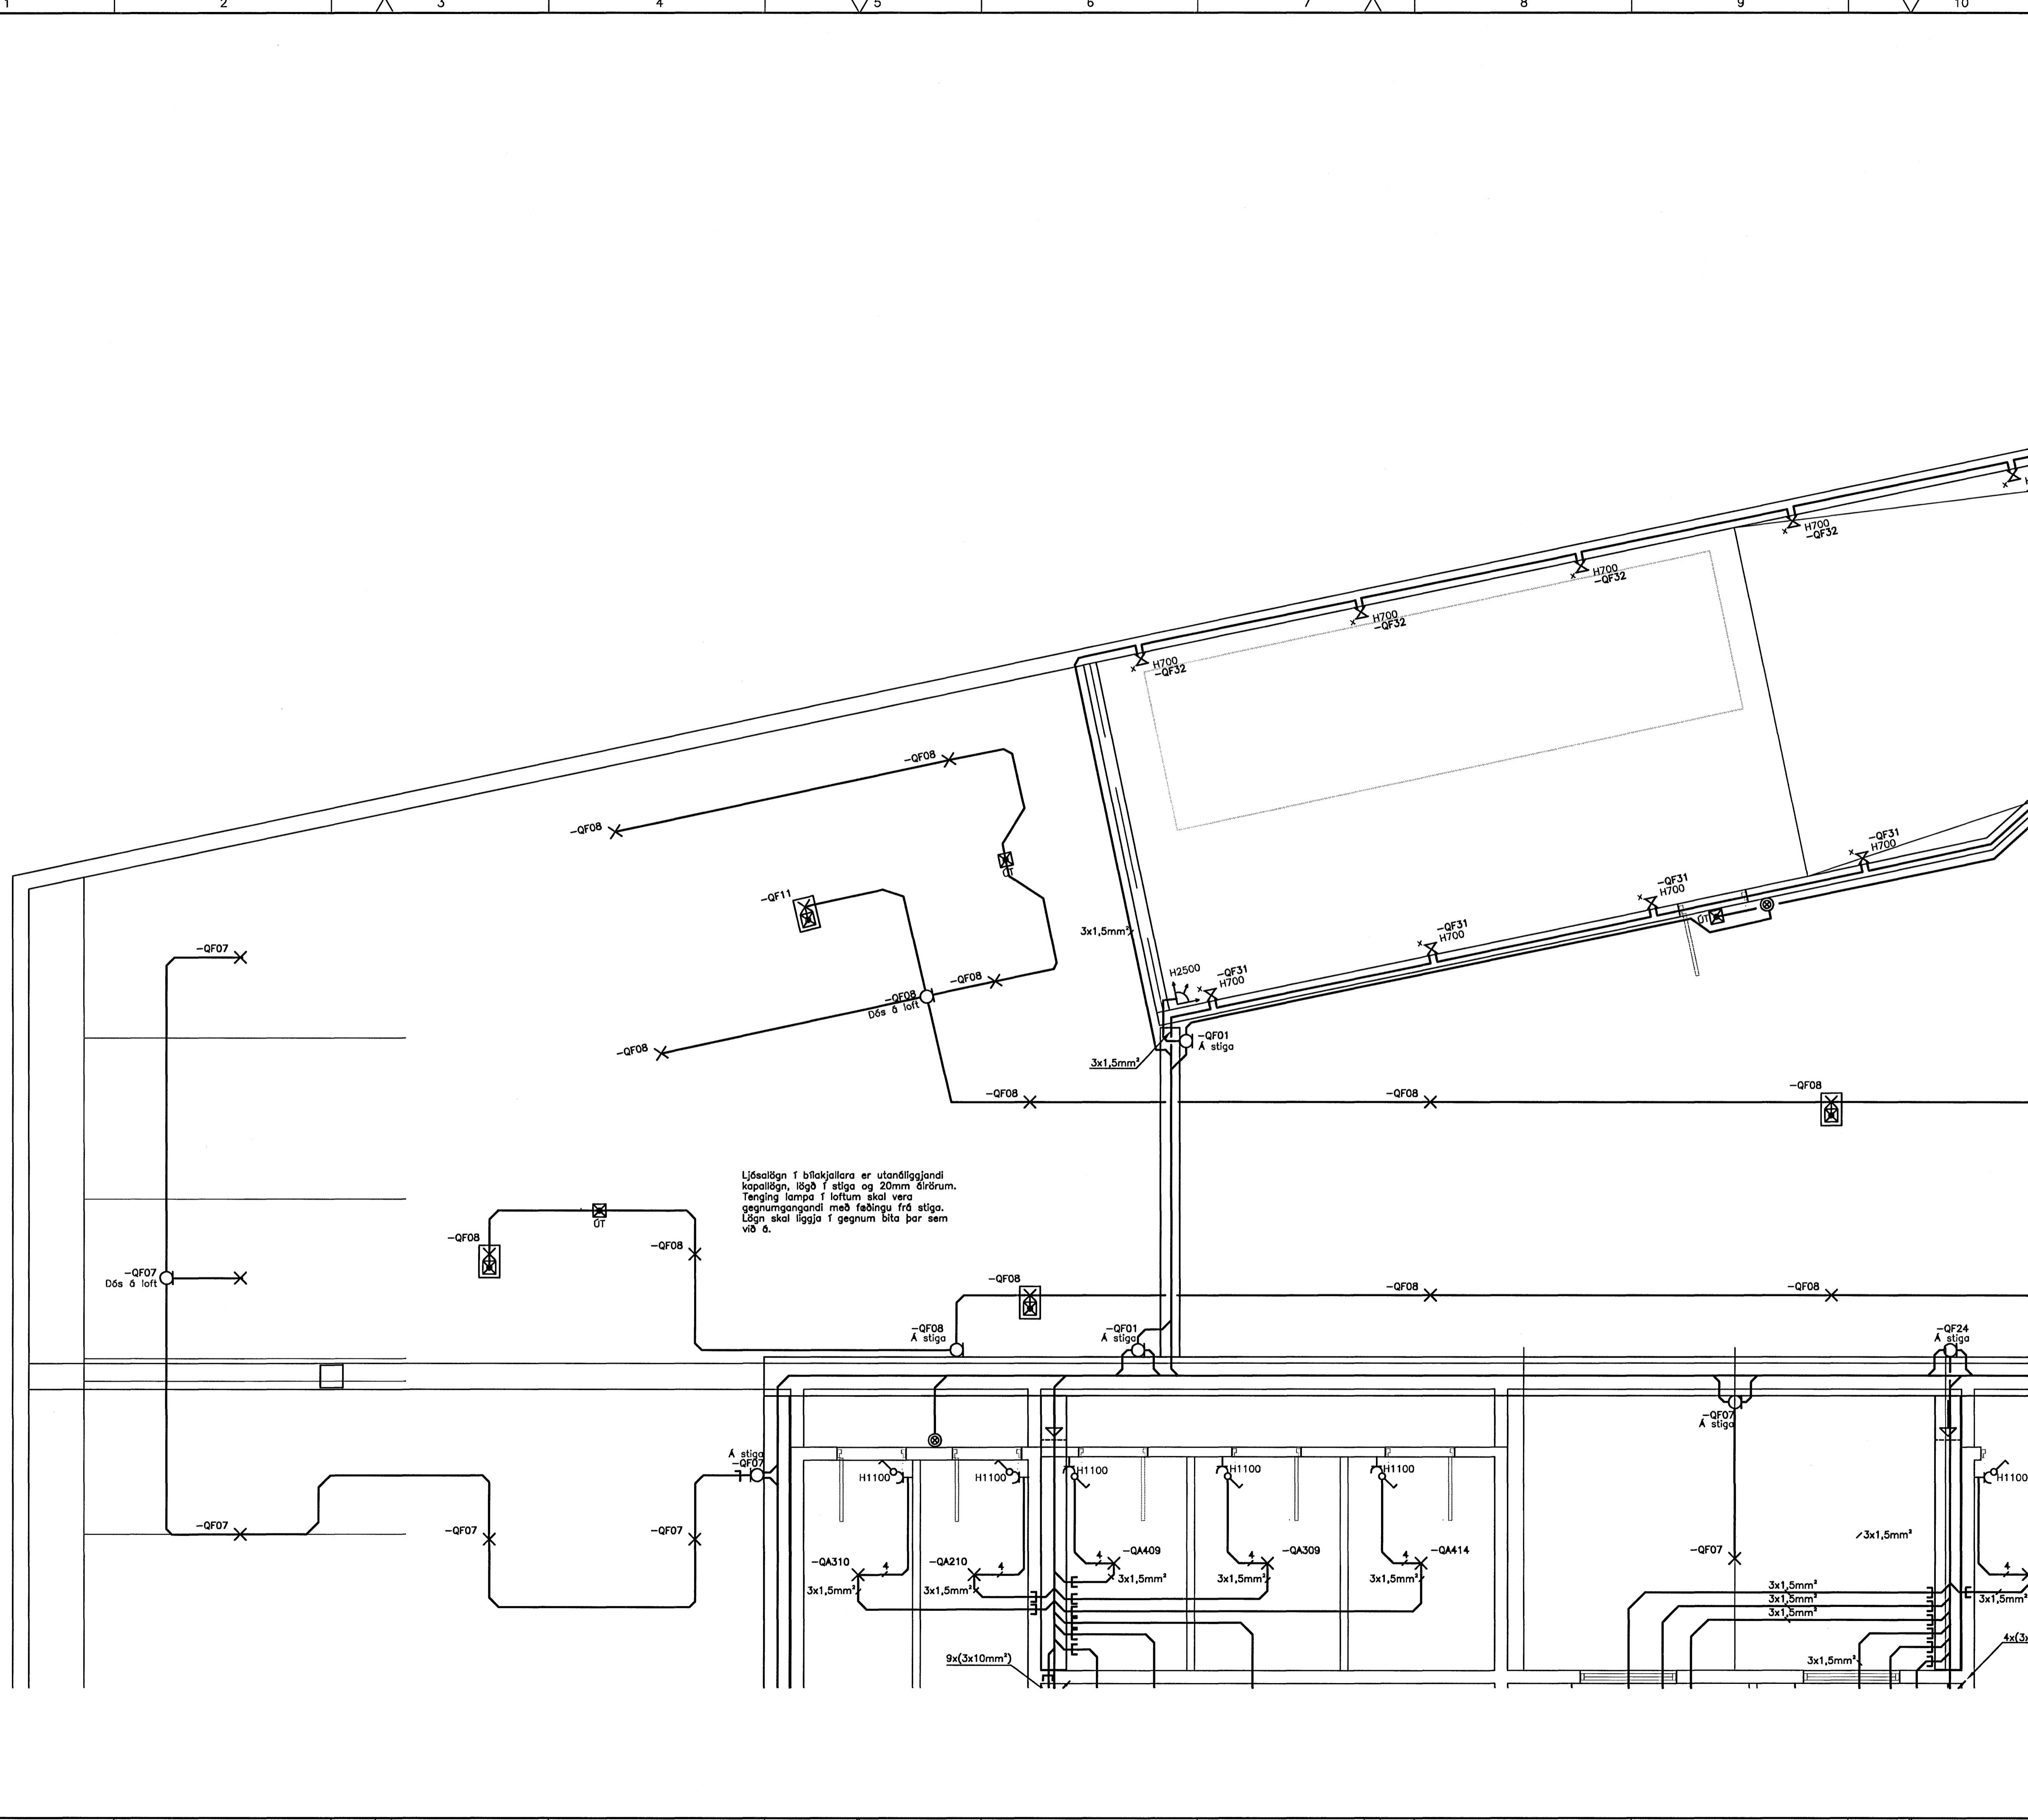
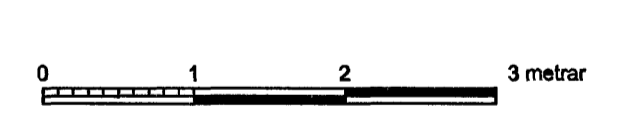


HÚS 1-3 LJÓSA- OG
TENGLAÖGN KJ - OEES.DWG

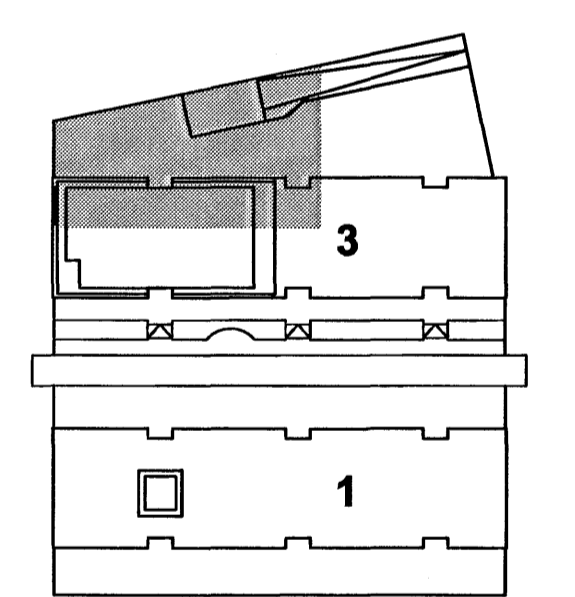

ÓTGAFUFERILL				
ÓTGAFI:	DAGS:	SKYRINGAR:	BR. AF:	SAMP:
A	02.06.06	VINNUTEKningar		
DAGS. UNDIRSKRIFTAR:		NAFN OG KT. SAMRÆMINGARÖNNUGAR:		
02.06.06		SIGURDUR HALLGRÍMSSON KT. 170753 3139		
UNDIRSKRIFT SAMRÆMINGARÖNNUGAR:		<i>Sig. Hallgrímsson</i>		

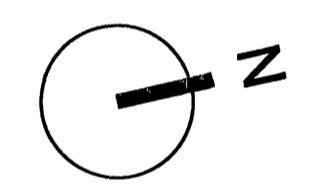

ÖLL AFRITUN TEKningar, AD HLUFA EDA HEILD, ER HÁD SKRIFLEGA LEYFI HÖFUNDA.

**Verkfræðistofa
Jóhanns Indriássonar ehf**
 Síðumöl 1, 108 Reykjavík
 Sími 560 5400, Fax 560 5410, Netfang vj@vj.is, Veffang www.vj.is

HEITI VERNIS:
NORÐURBAKKI 1-3
 NORÐURBAKKI 1-3
 HAFNARFIRÐI 5 JUN 2006
 HEITI TEKningar:
RAFLAGNIR
LJÓSA- OG TENGLAÖGN RÚJALLARA

MRF: 1:50 A1 1:100 A3	VERNRN: 5399	SKRÁNINGARNR: 0EE9	ÓTGAFI: A
HANNAÐ: BB	TEKNAÐ: BB	YFRIFARÐ: AJG	NR. TEKningar: E0-001
NAFN OG KT. SAMÞYKKJANDA: ARNI J GUNNLAUGSSON 151148 3959			BLAÐNÖMR: 19
DAGS. UNDIRSKRIFTAR: 02.06.06	UNDIRSKRIFT SAMÞYKKJANDA:		