

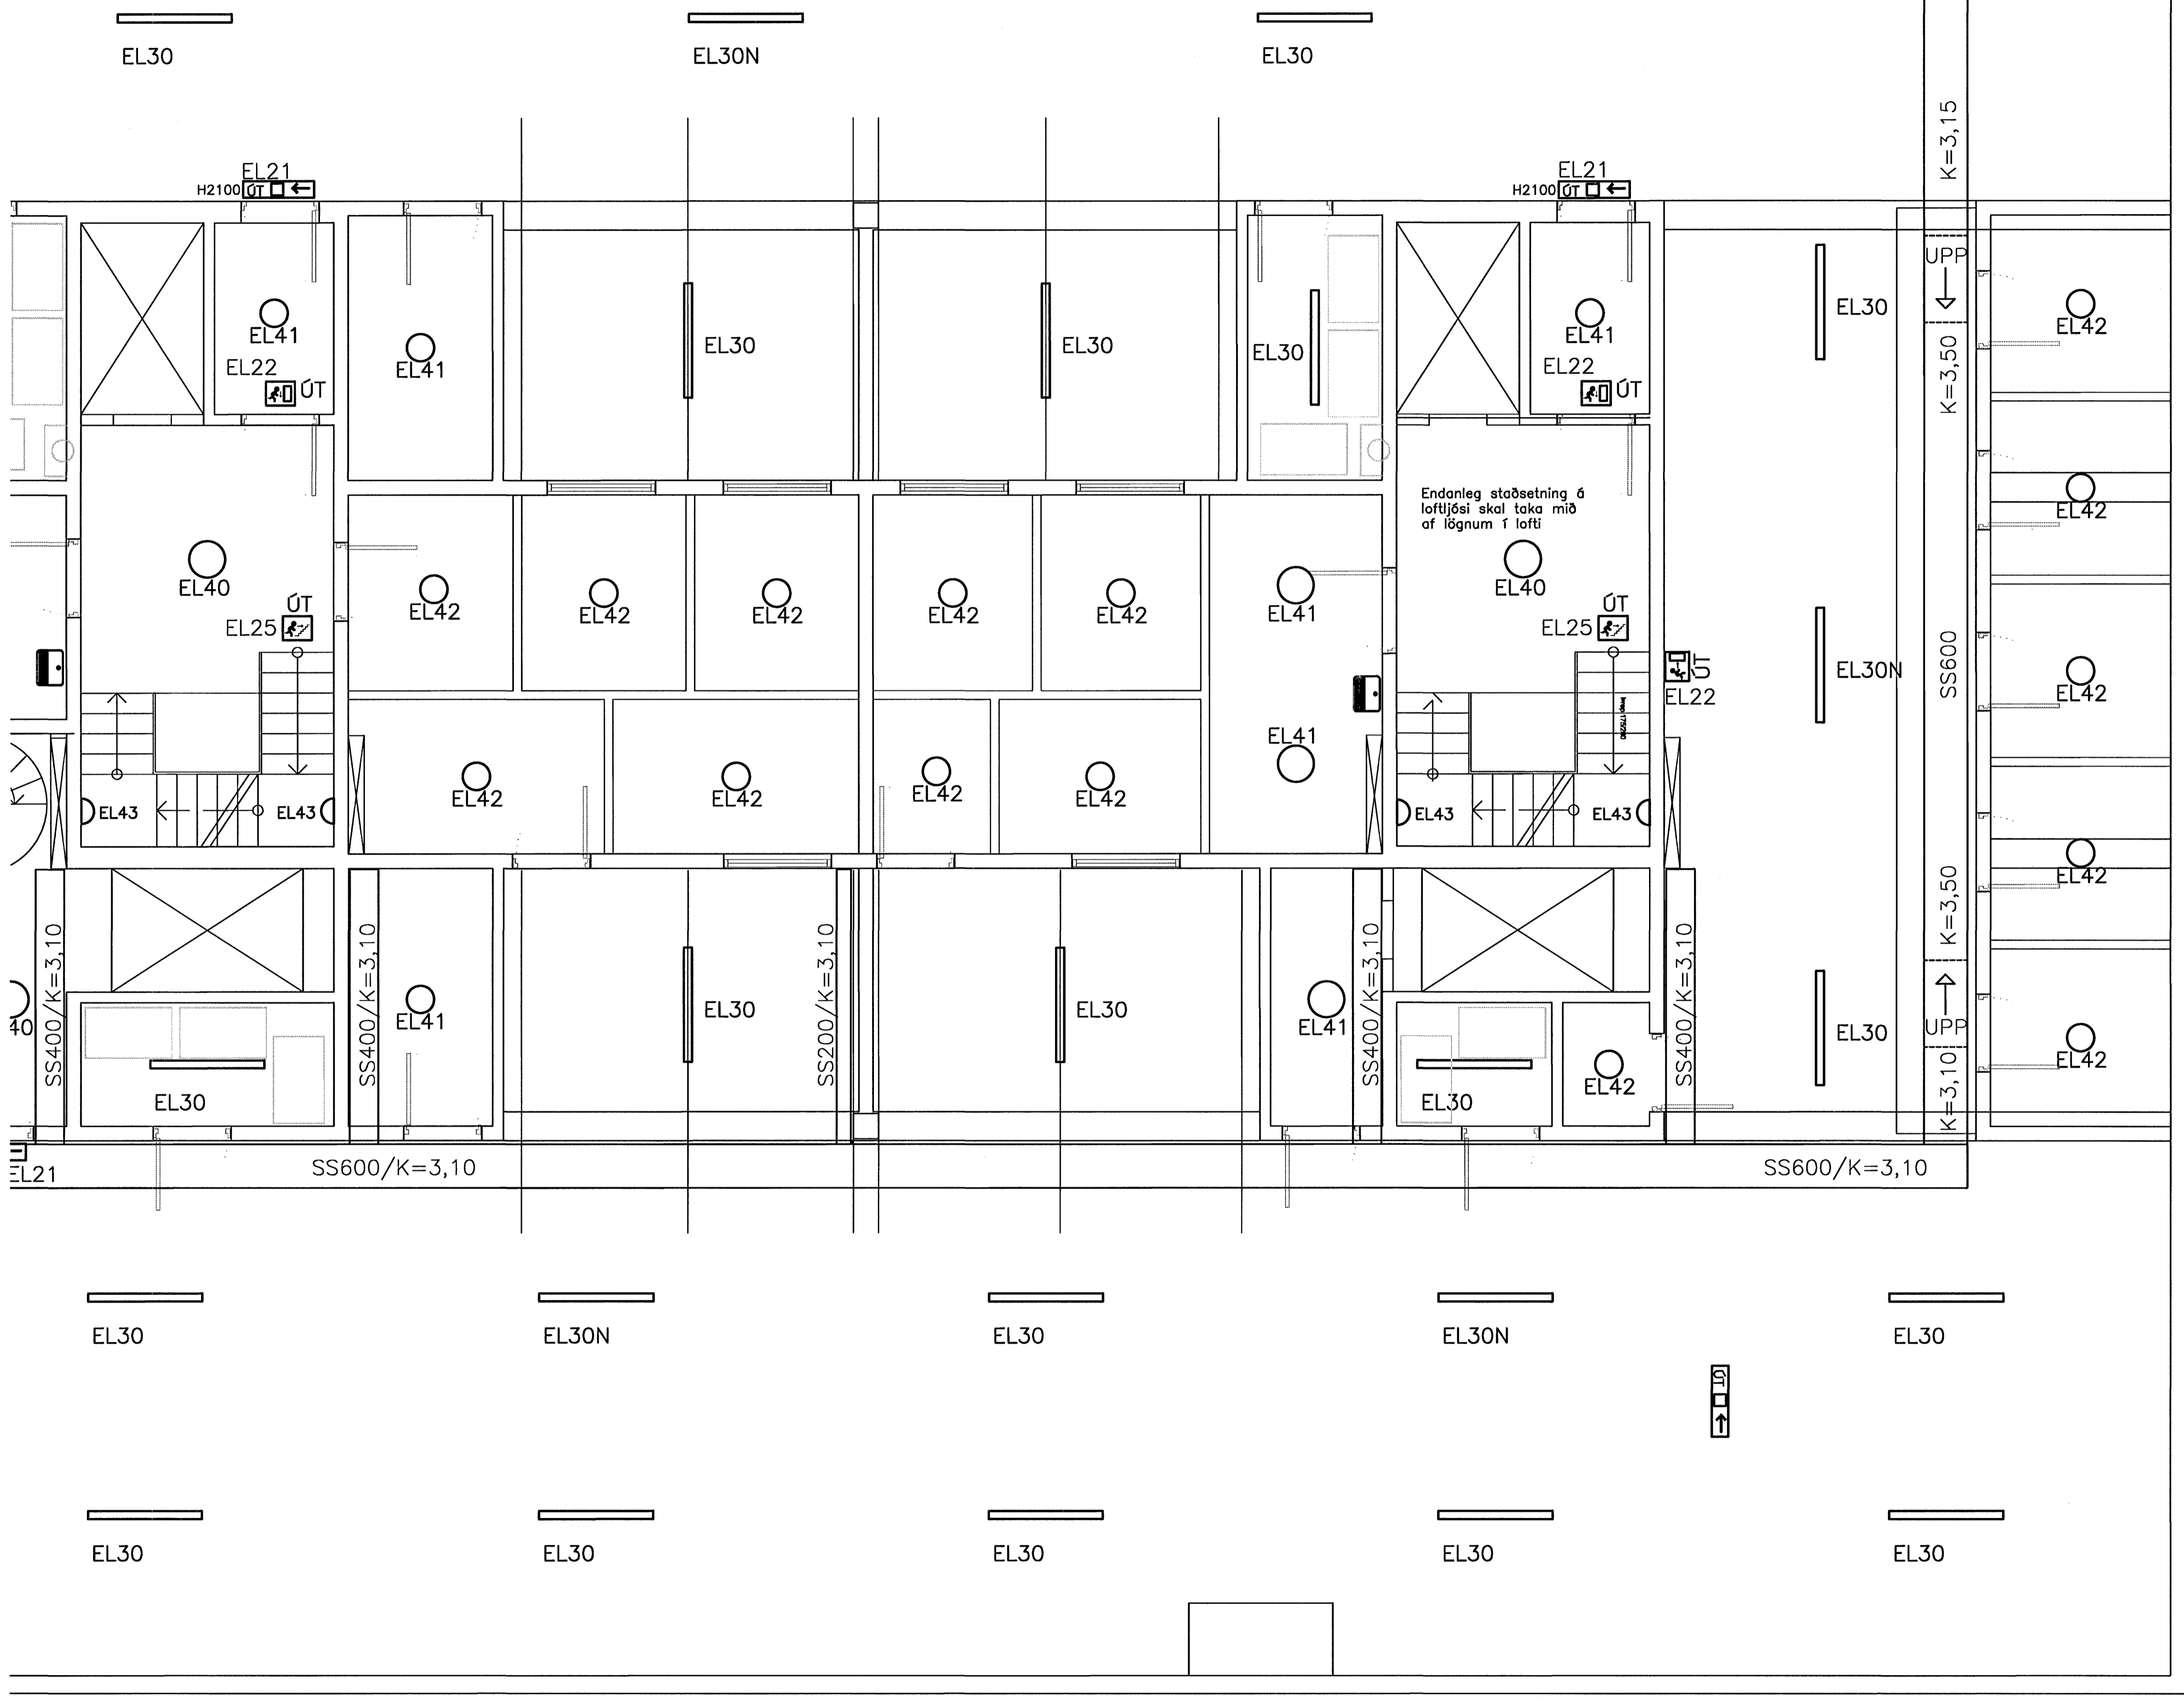


HÚS 1-3 LAMPA- OG RENNUPLAN KJ - 00E0.DWG

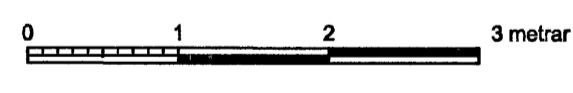

ÓTGÁFUFRILL			
ÓTGÁFA:	DAGS:	SKYRINGAR:	BR. AF SAMB.
A	02.06.06	VINNUTEIKNINGAR	
DAGS. UNDRISKRIFAR:		NAFN OG KT. SAMRÆMINGARHÖNNUNAR:	
02.06.06		SIGURDUR HALLGRÍMSSON KT. 170753 3139	
UNDRISKRIF SAMRÆMINGARHÖNNUNAR:		<i>Sig. Hallgrímsson</i>	

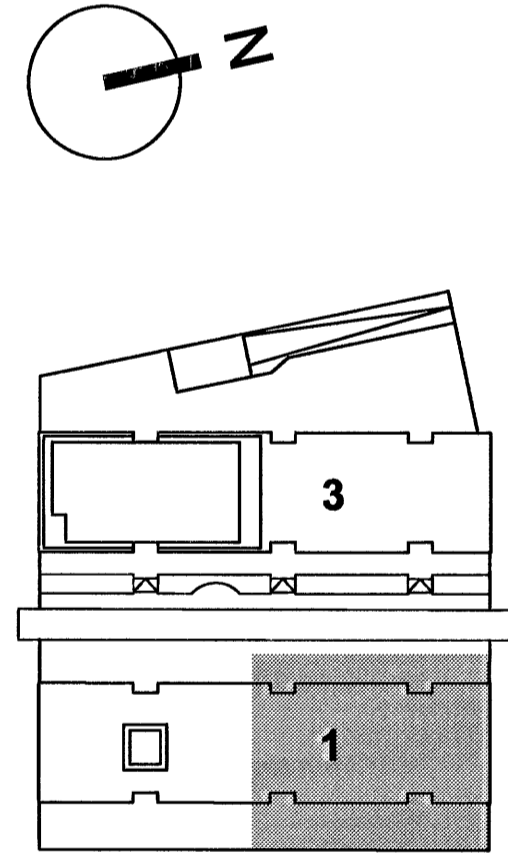

ÖLL AFRITUN TEIKNINGAR, AD HLUATA EDA HEILD, ER HÁÐ SKRIFLEGU LEYFI HÖFUNDA.

Verkfræðistofa
Jóhanns Indriássonar ehf
 Síðumúli 1, 108 Reykjavík
 Sími 560 5400, Fax 560 5410, Netfang vj@vj.is, Veffang www.vj.is

HEITI VERKS:
NORÐURBAKKI
 NORÐURBAKKI 1-3
 HAFNARFIRÐI

HEITI TEIKNINGAR:
 RAFLAGNIR
 LAMPA- OG RENNUPLAN KJALLARA

15 JUN 2006

MVA: 1:50 A1	VERKUR: 5389	SKYRNINGARNR: 0EE8	ÓTGÁFA: A
HÁNNAD: BB	TEIKNAR: Óþ	YFIRFAR: AJG	NR. TEIKNINGAR: E1-006
NAFN OG KT. SAMRÆMINGJANDA: ÁRNI J GUNNLAUGSSON 151148 3959			BLAÐNÖMUR: 18
DAGS. UNDRISKRIFAR: 02.06.06		UNDRISKRIF SAMRÆMINGJANDA:	