


*Ágúst Þorvaldsson*  
Ke. 110457-2789

ÁRTUN SAMRÆMINGARHÖNNUNAR

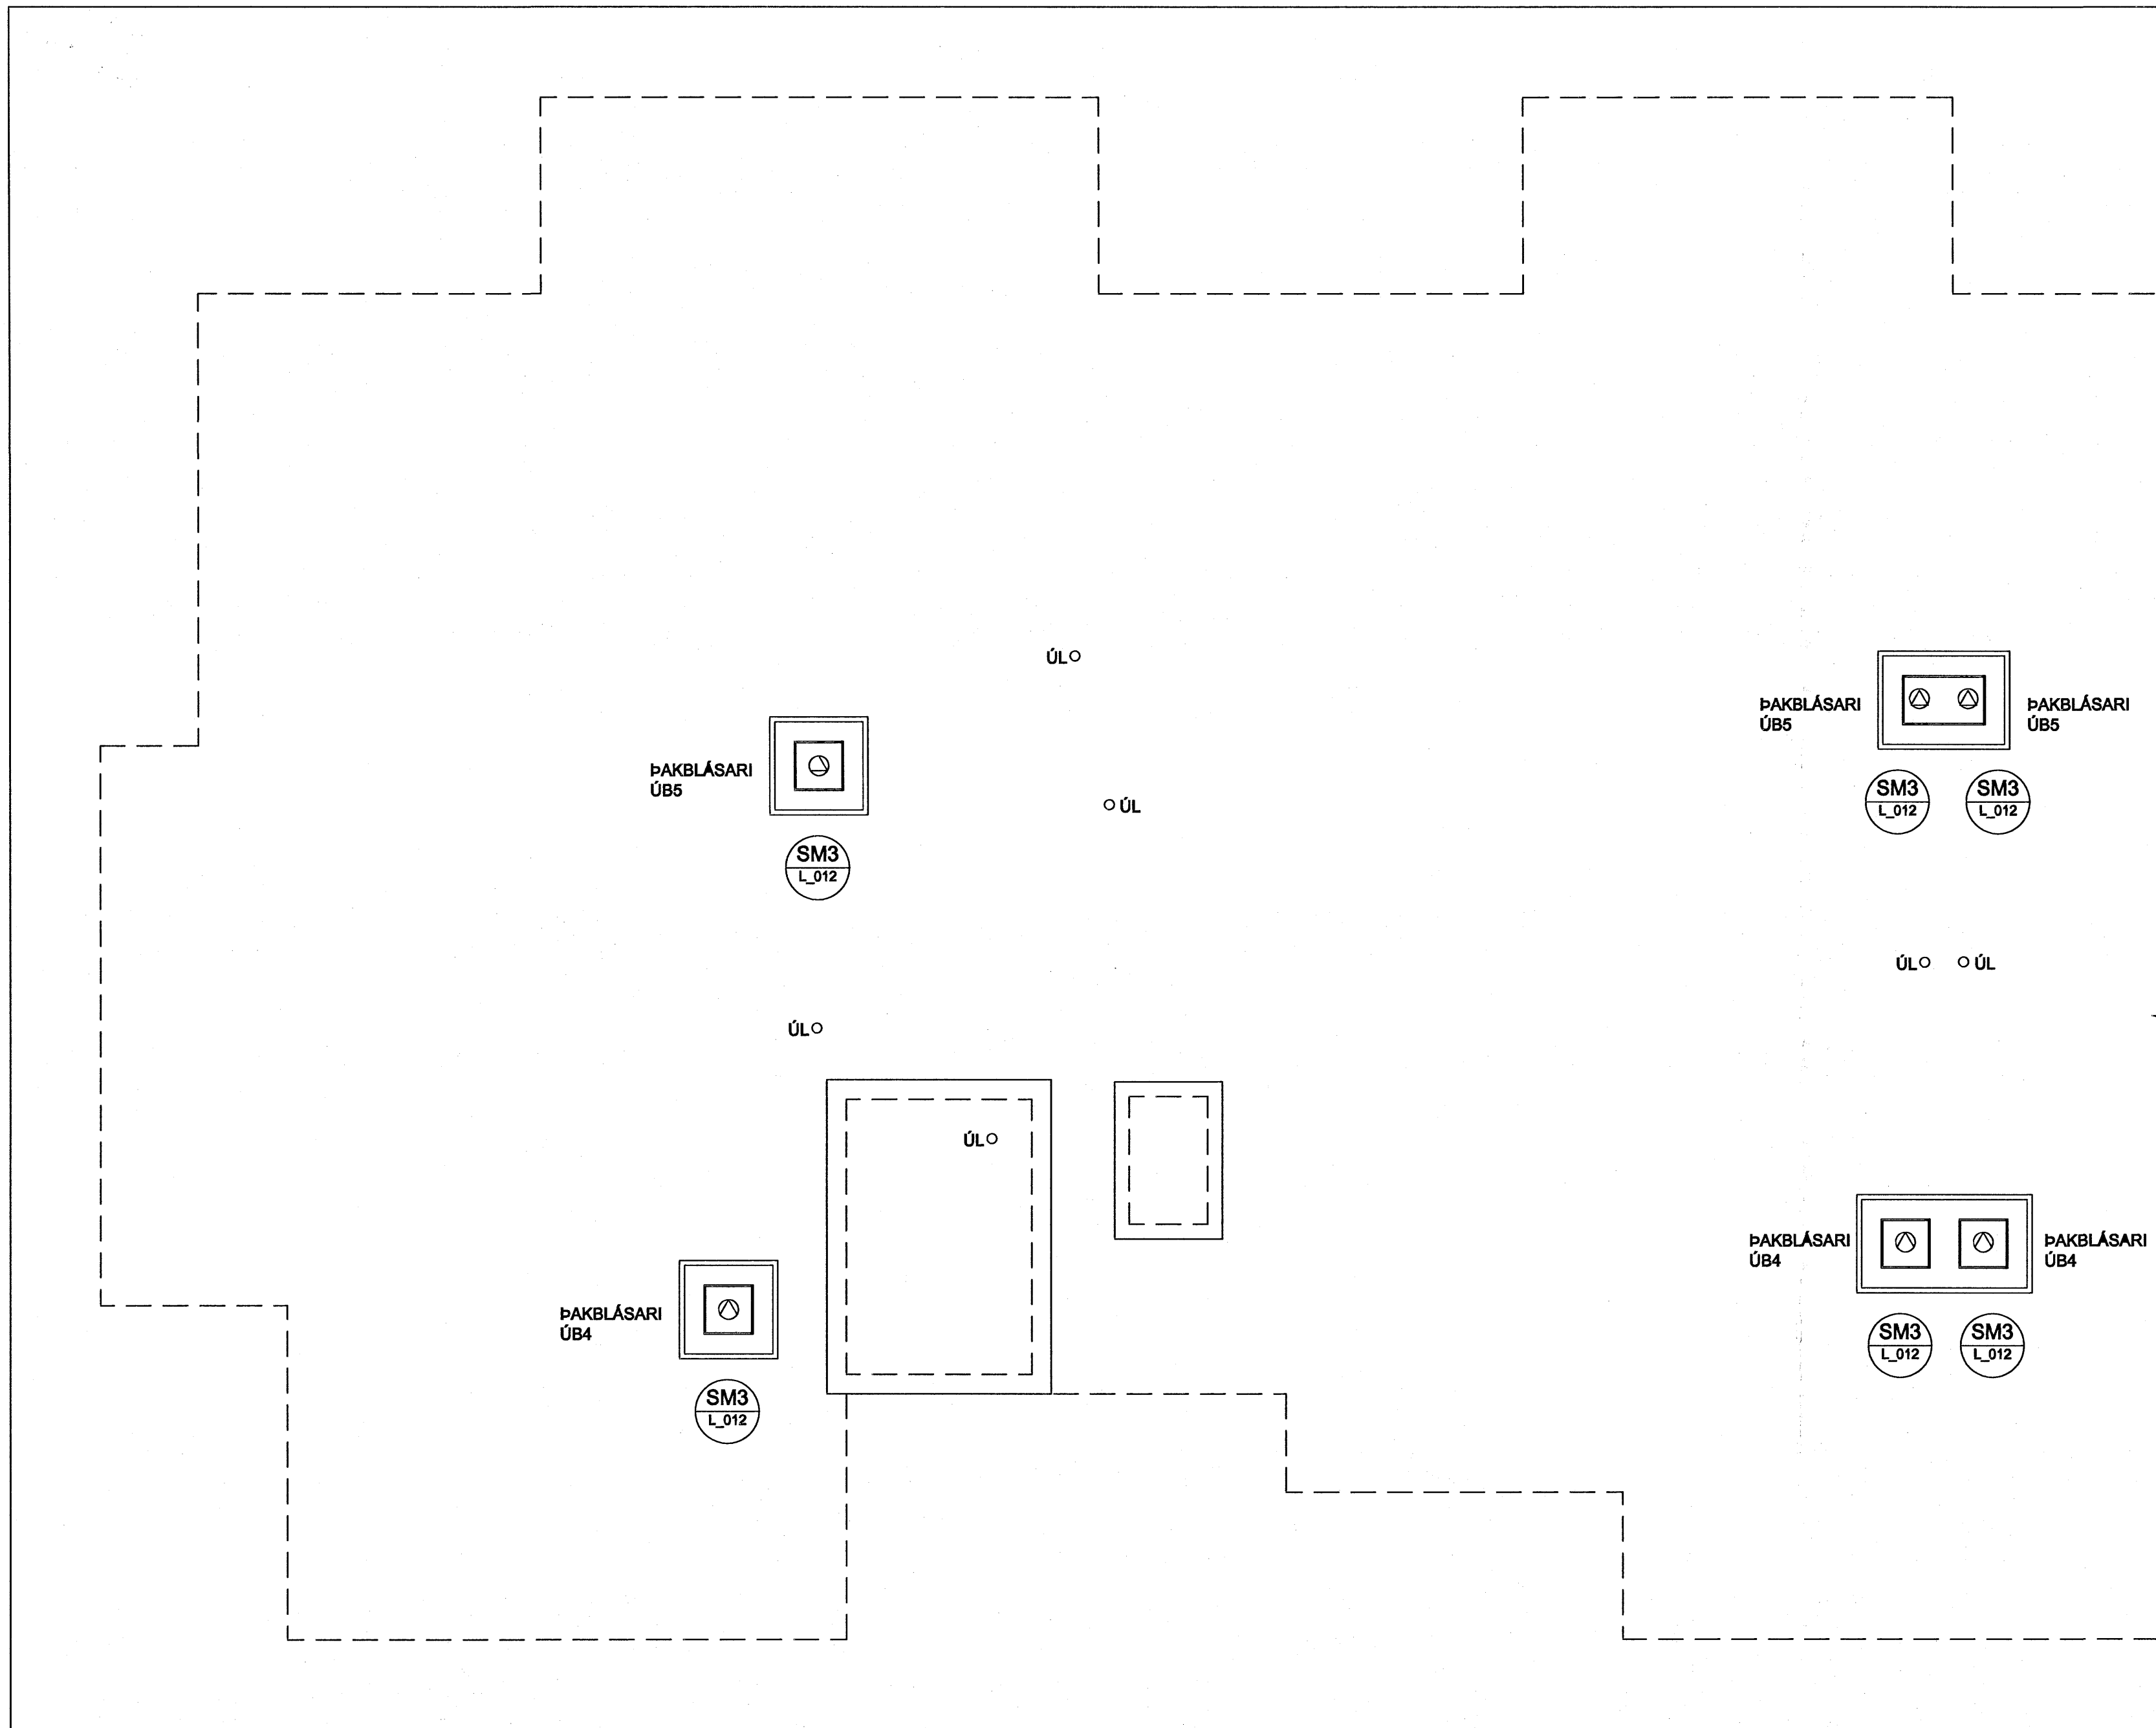

TILVÍSANIR:

ALMENNAR SKÝRINGAR . . . . . SJÁ BL. NR. L(15-21)\_001

BR. DAGS. BREYTING REIKN. TEKN.

NORÐURBAKKI 17a

DRIFA-, HITA- OG LOFTRÆSIKERFI

6.HÆÐ

GRUNNMYND

MAV: 1:50


DAGS: 01.04.2004

HANNAÐITERN: ÞÓGG

VERKNR: 05104

Byggingafulltrúi Hafnarfjarðar  
Ágúst Þorvaldsson

1.5 JUN 2006

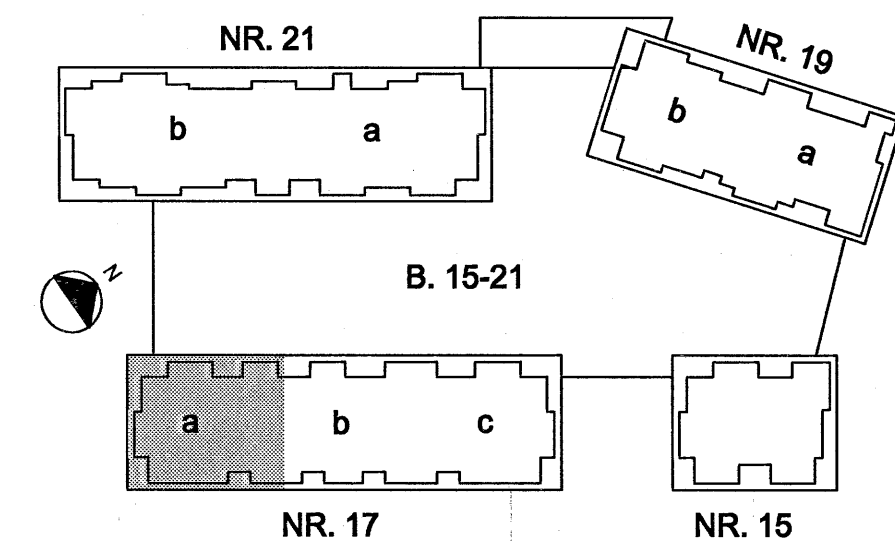

YRIFARID: JB

SAMÞYKKT: *Ágúst Þorvaldsson*

KENNTALA: 130457-4438

TEKN. NR. L(17a)\_235



Kennitala: 401051400  
Lýngata 4, 110 Reykjavík  
Sími: 517 2080  
Vefbúg: www.conis.is