


Árni Einarsson
Kt. 110457-2789

ÁRITTUN SAMRÆMINGARÞÖNNUNAR

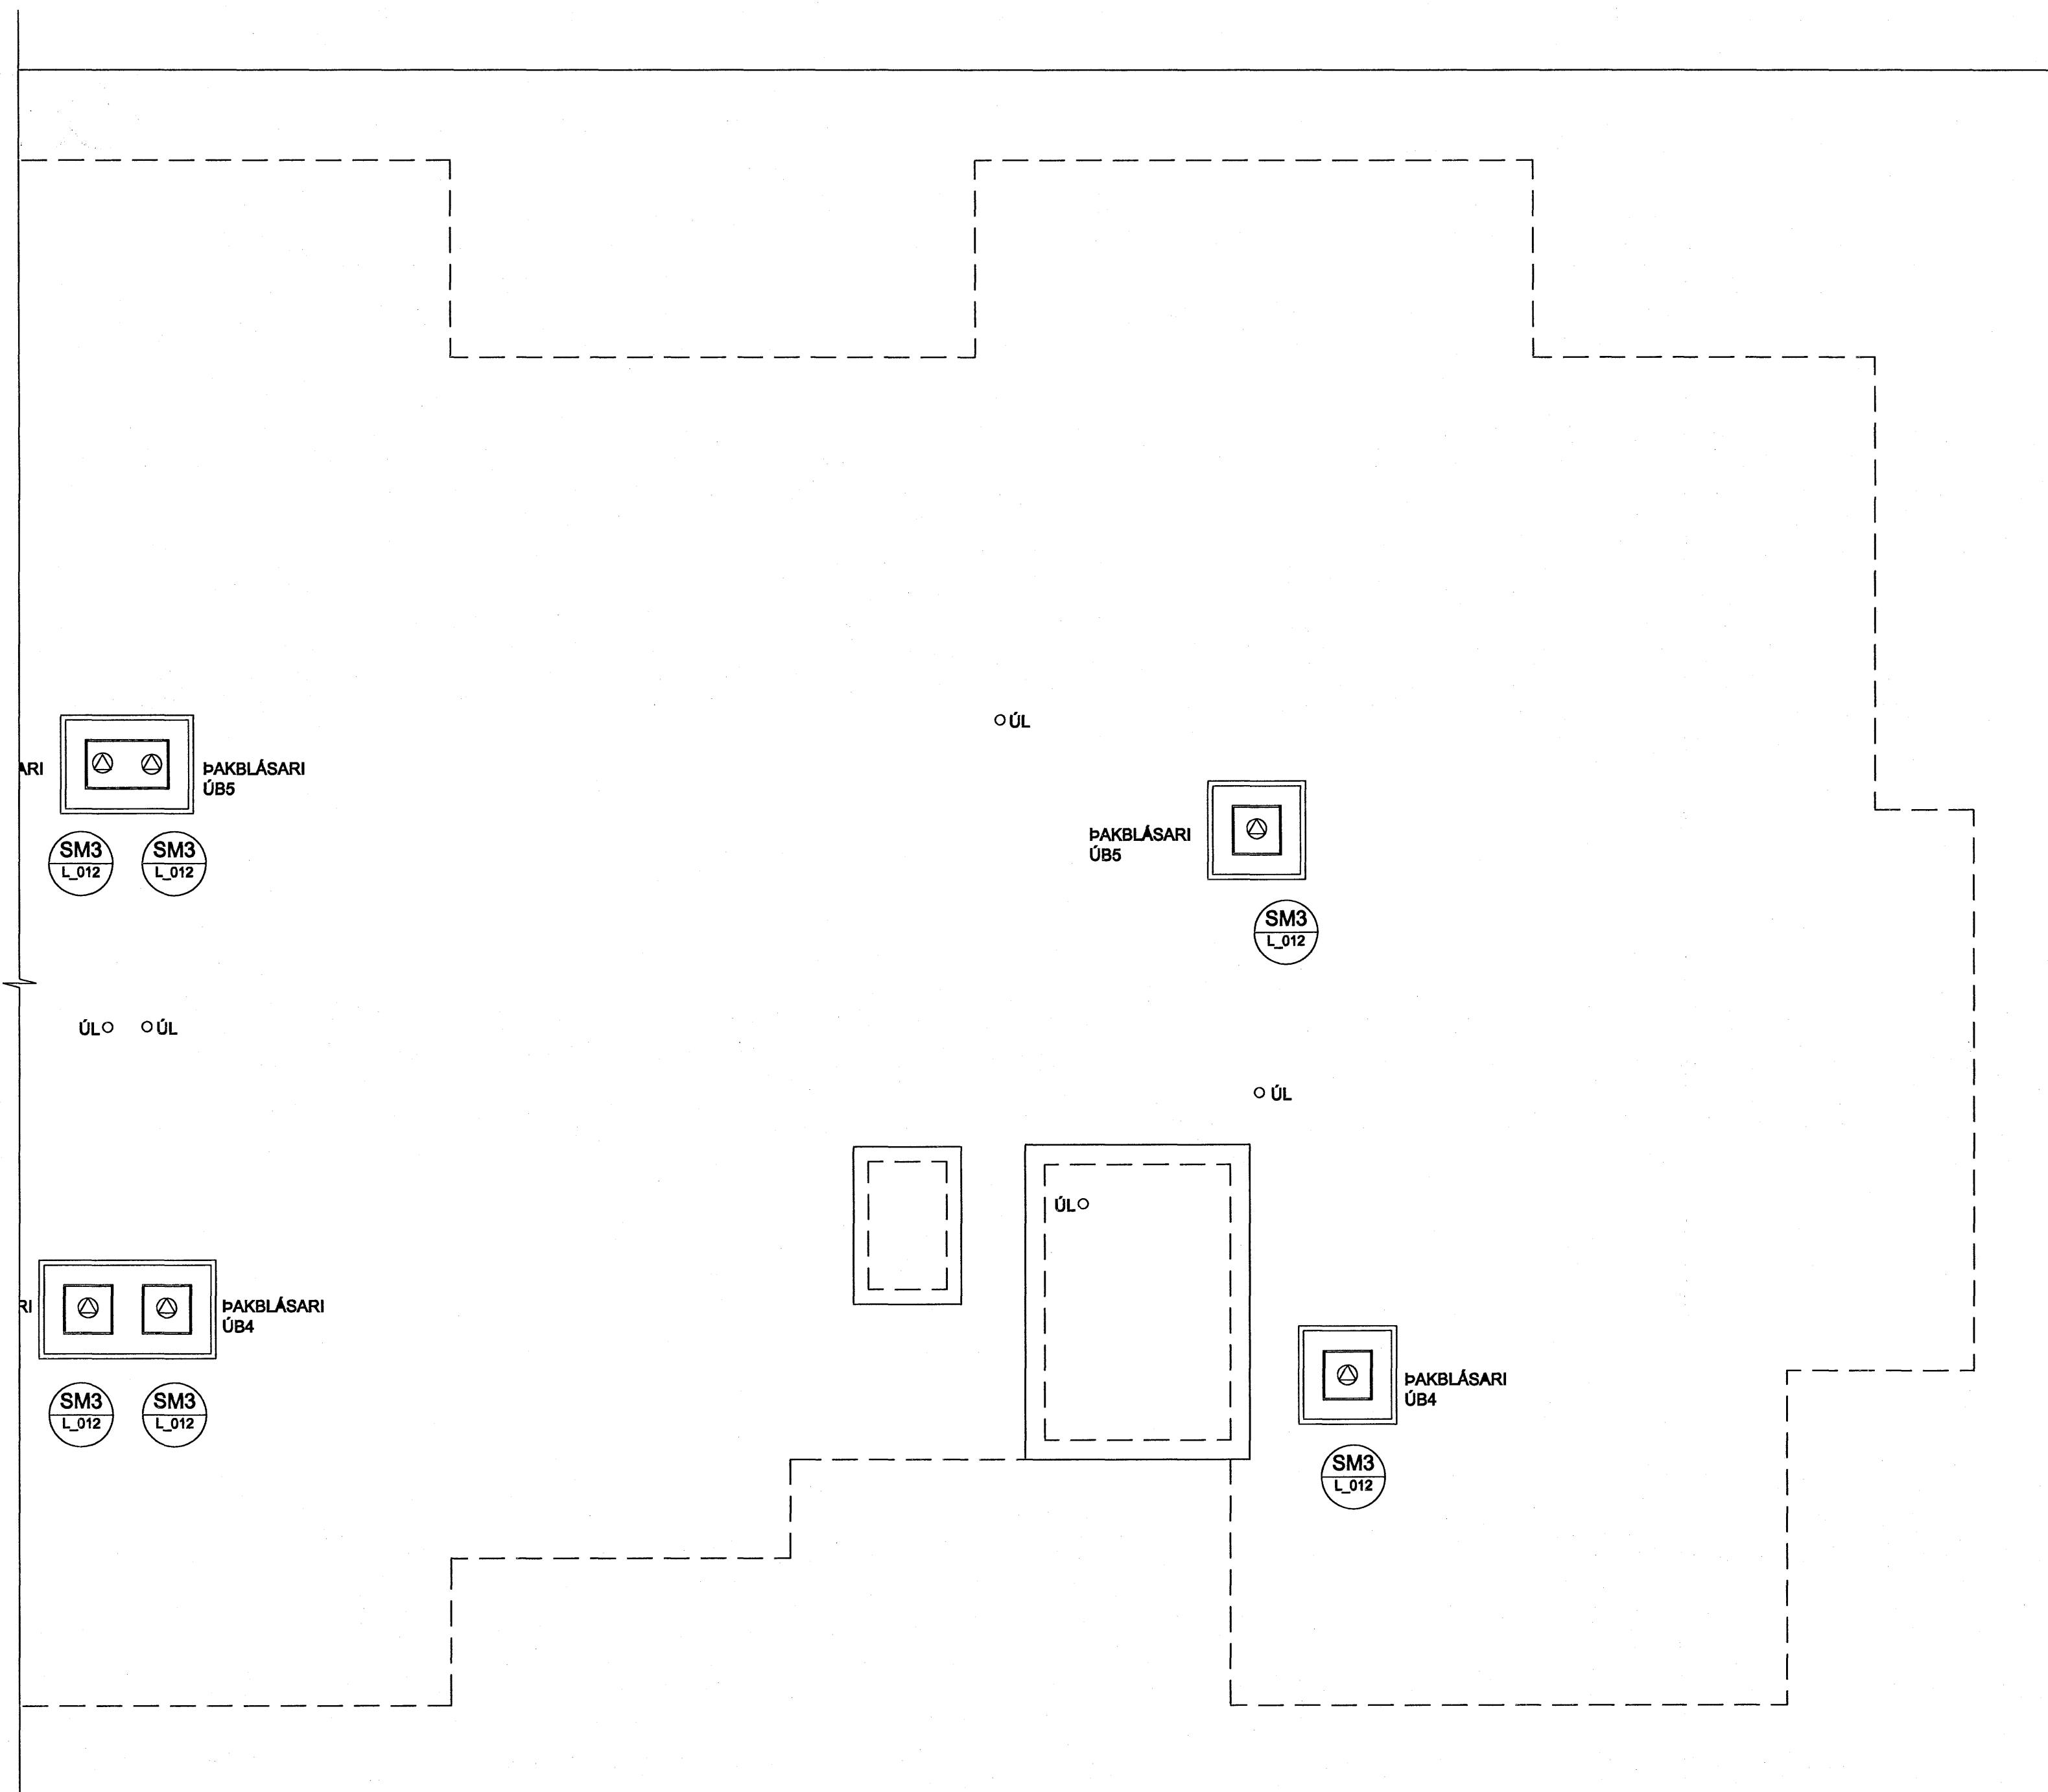

TILVÍSANIR:

ALMENNAR SKÝRINGAR SJÁ BL. NR. L(15-21)_001

BR. DAGS. BREYTING REIKN. TEIKN

NORDURBAKKI 17c

ÞRIFA-, HITA- OG LOFTRÆSIKERFI
6.HÆÐ
GRUNNMYND

MRV.: 1:50

DAGS: 01.04.2008

HANNAÐITEIKN: ÞÓGG

VERKNR.: 05104

15 JUN 2008

Byggingaútlitir Hámarfjarða
Alfreitt Þann

IAV

YRIFARID: JS

SAMÞYKKT: *Alfreitt Þann*

KENNTALA: 130457-4438

TEIKN.NR.: L(17c)_237

