




08-08

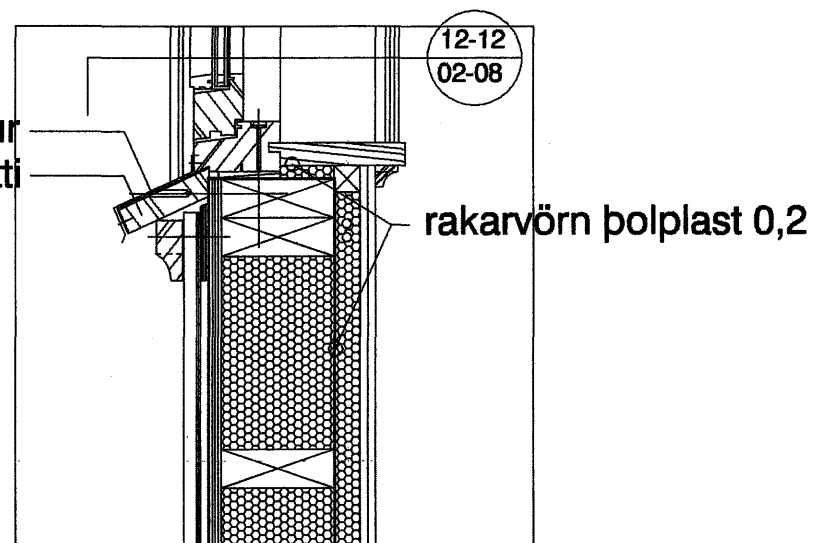


09-09

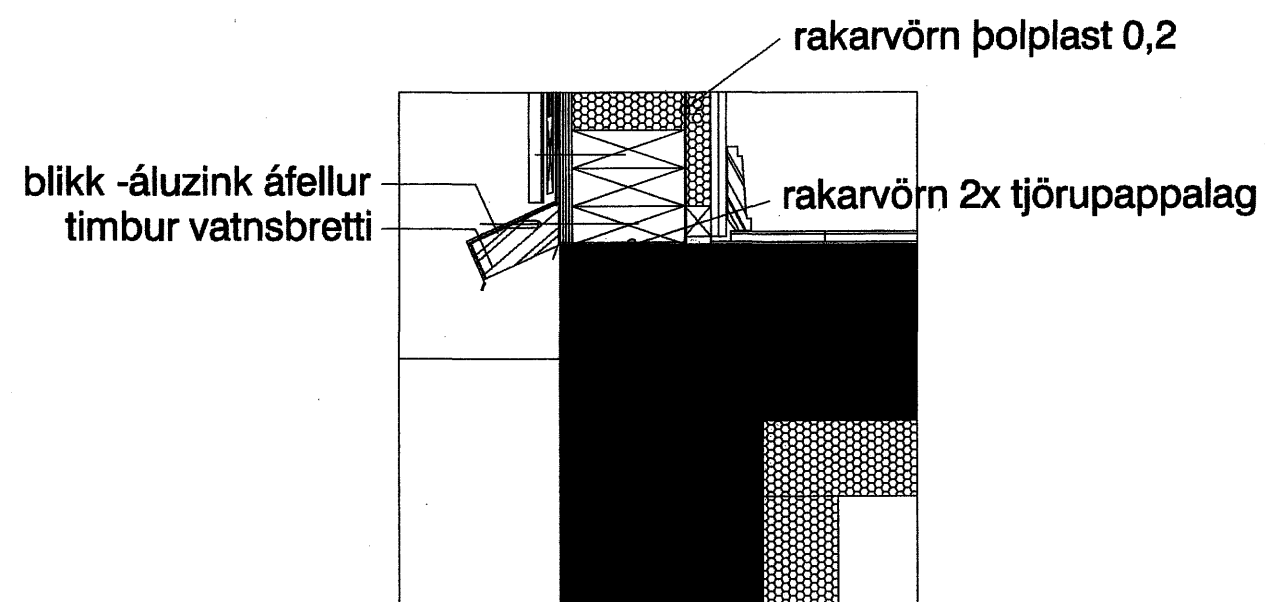


10-10

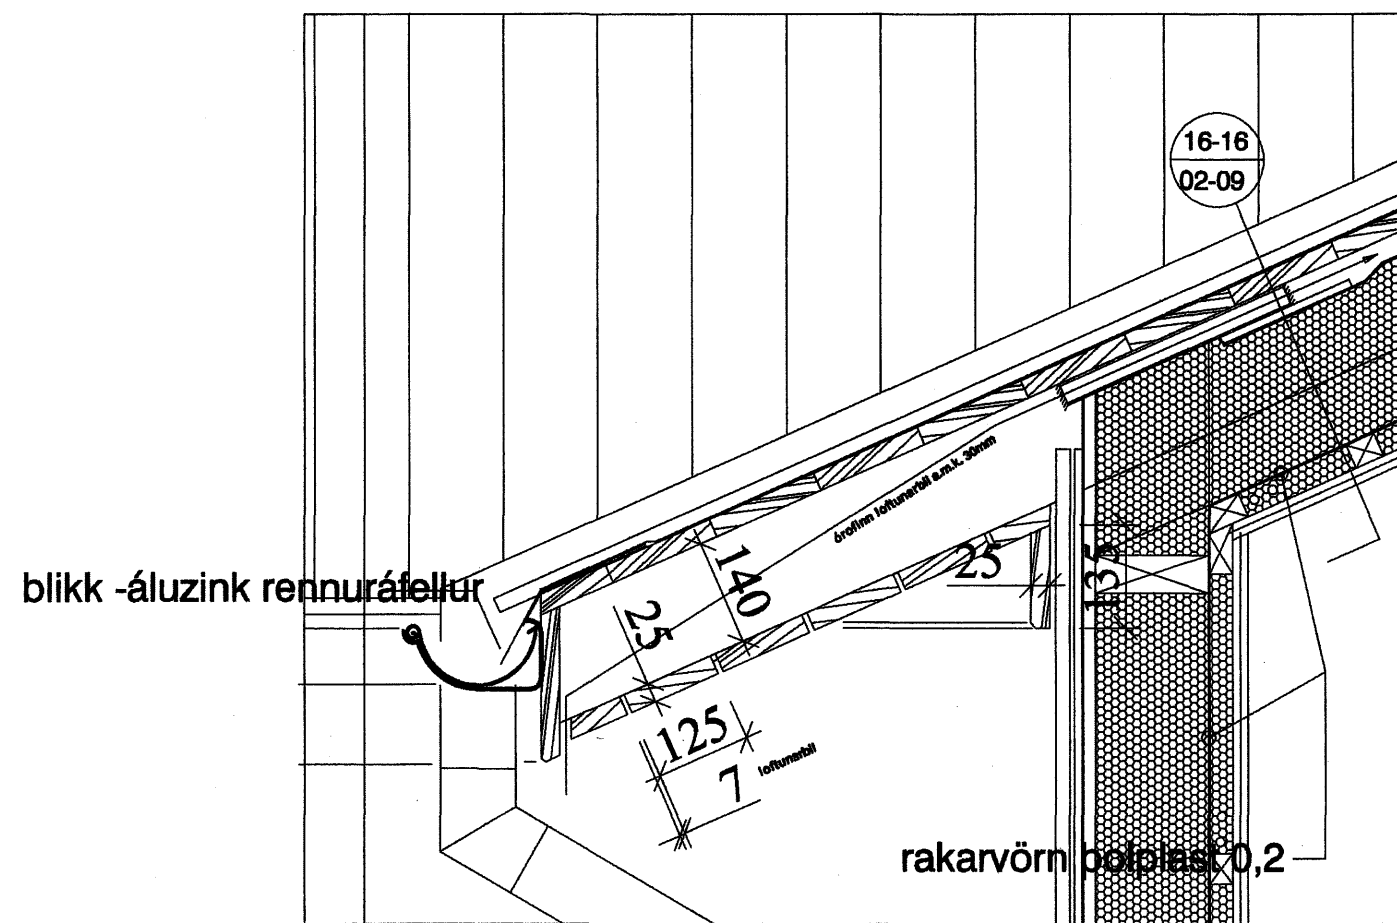

11-11

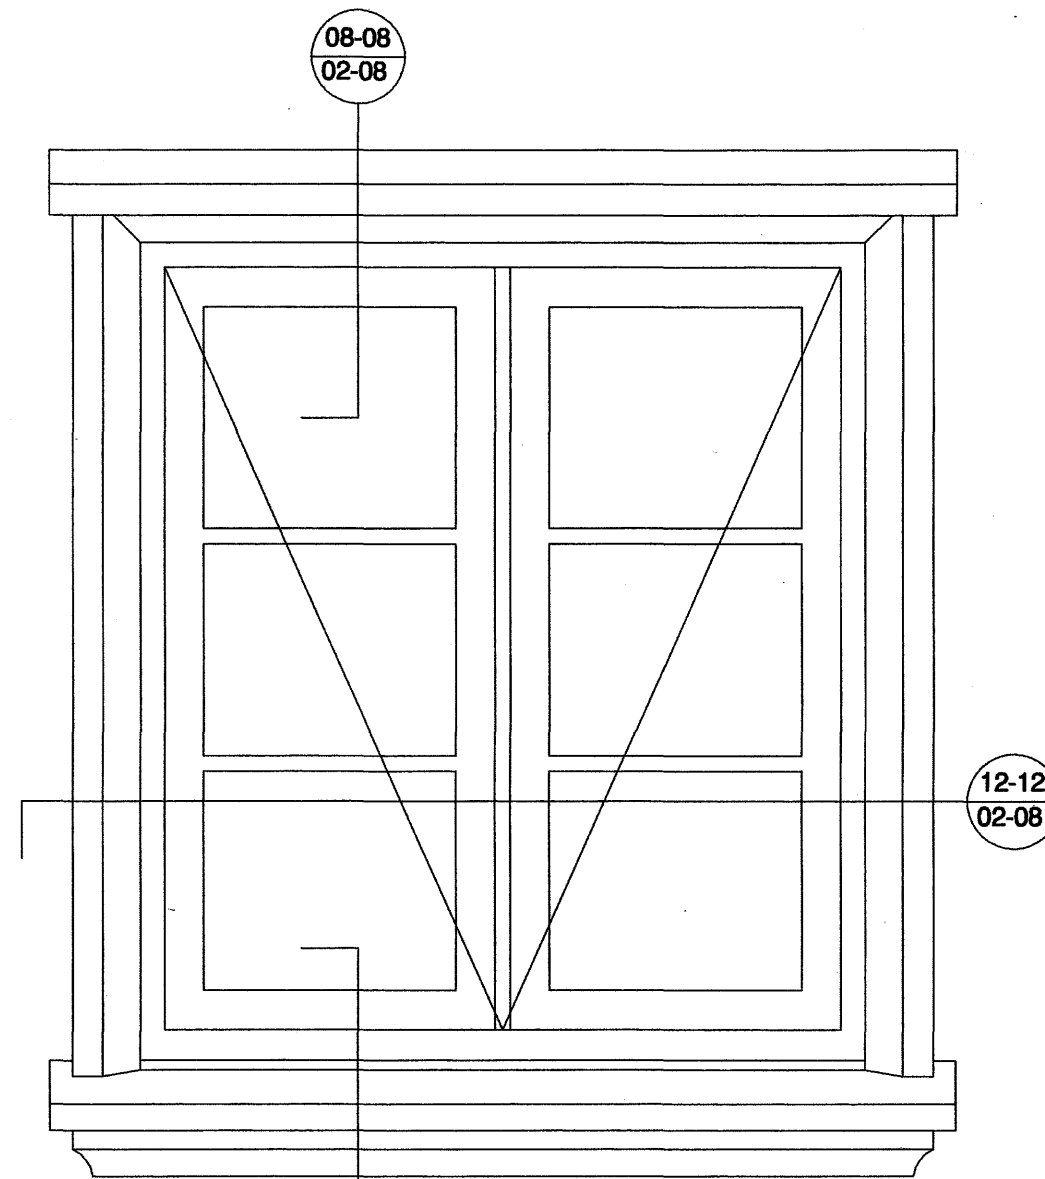

09-09 02-08

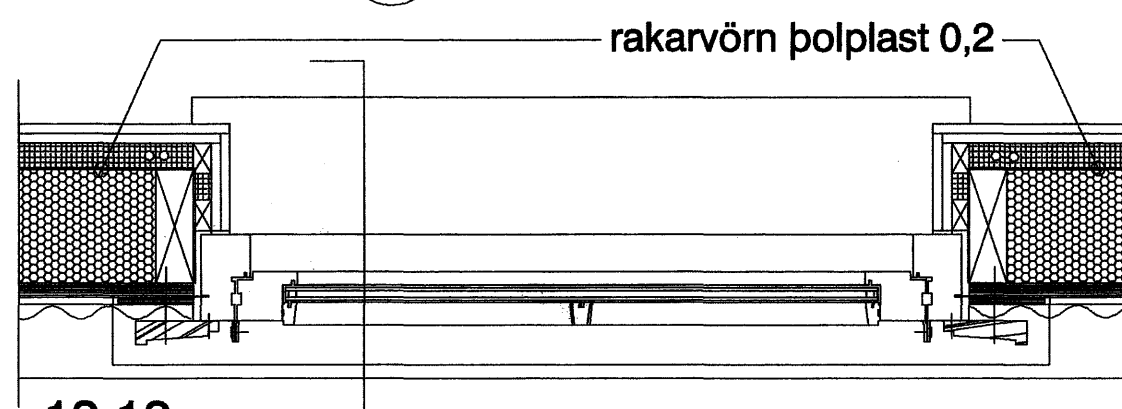

12-12

09-09 02-08

○ ságeimur arkitektar hafnarfjörður

Yfirarið:
 Marteinn Huntingdon-Williams, RIBA; FAÍ
 Brattholti 01-01 220 Hafnarfjörður
 kt: 130755-8019
 gsm: 869 7354
 ©ságeimur arkitektar 2007

Drekavellir 43
 Hafnarfjörður



Samþykkt þann

28 MARS 2007

byggingaruppdrættir

Byggingafulltrúinn í Hafnarfirði
 E.h. Sigurbjartur Halldórsson

Dags. 23.02.2007

Verknr. 157.0

Teiknnr. 02-08

Efni. glugga dæmigerður útlit/frágangur
 sneiðing 08-08,09-09,10-10,11-11 og 12-12

Mkv. 1:5