




13-13

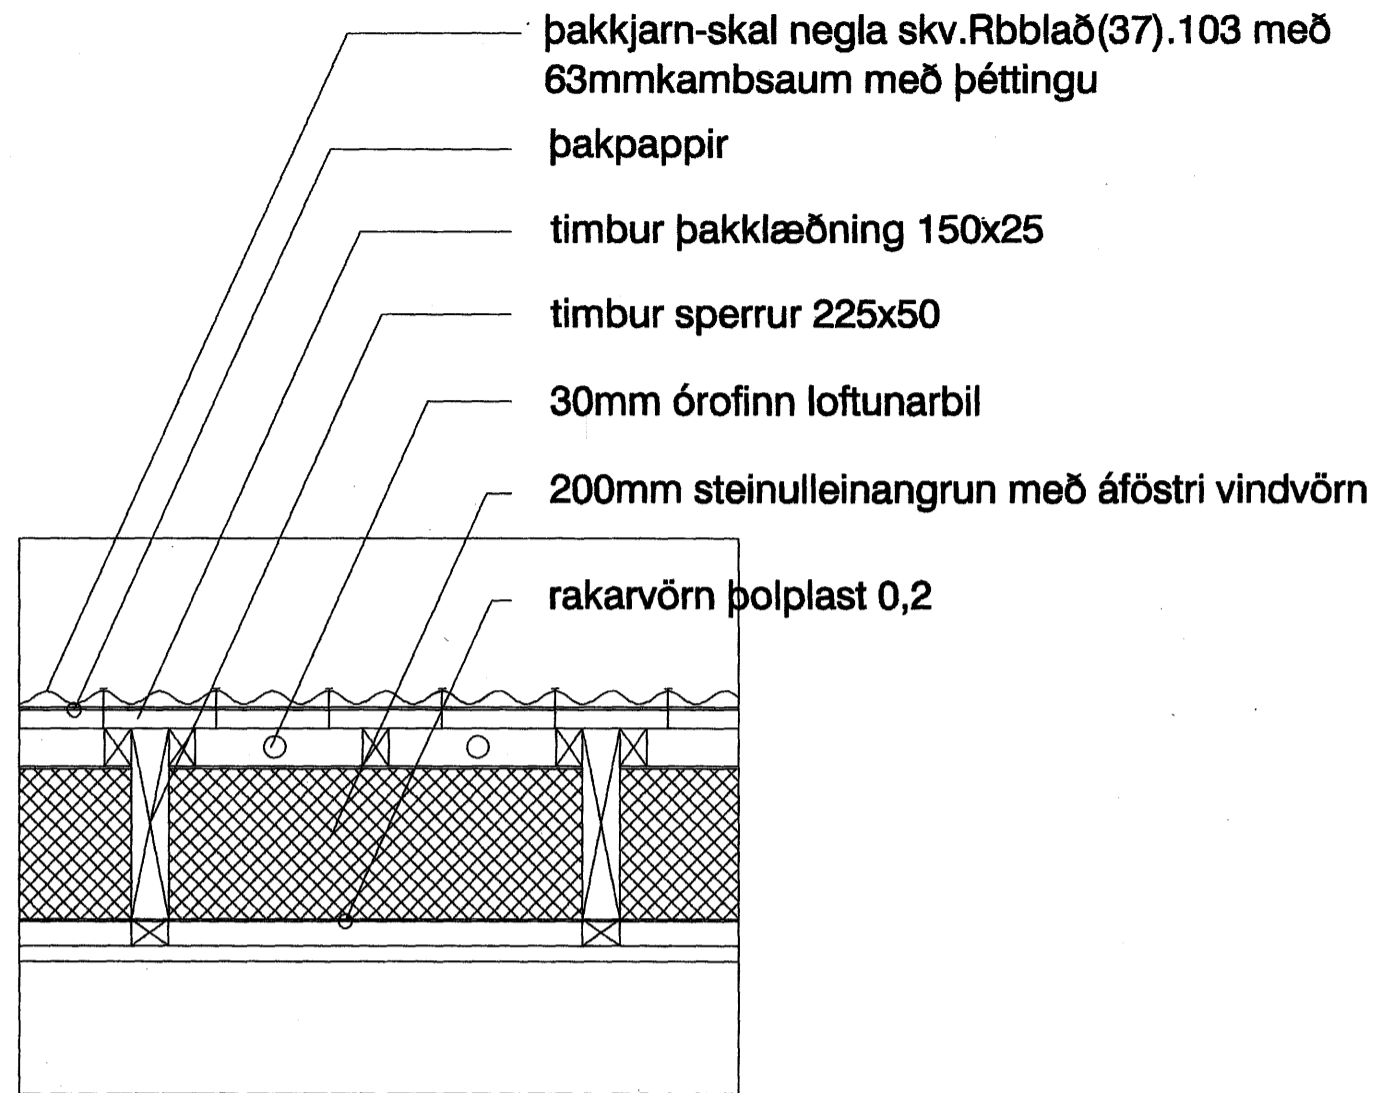

16-16

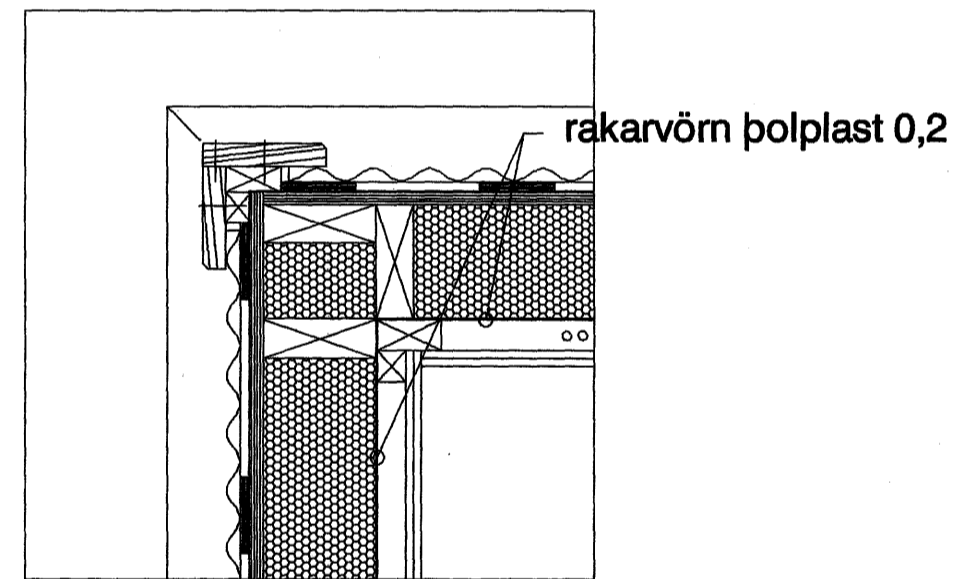

14-14

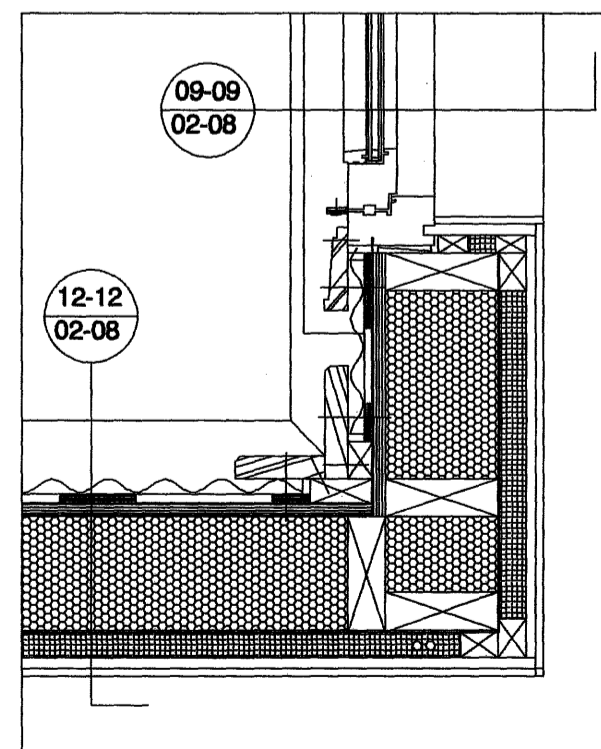

15-15

○ ságeimur arkitektar hafnarfjörður

Yfirfarid:
 Marteinn Huntingdon-Williams, RIBA; FAI
 Brattholti 01-01 220 Hafnarfjörður
 kt:130755-8019
 gsm: 869 7354
 ©ságeimur arkitektar 2007

Samþykkt þann
 28 MARS 2007

Drekavellir 43
 Hafnarfjörður

Byggingafulltrúinn í Hafnarfirði
 E.h. Sigurbjartur Halldórsson

byggingaruppdrættir

Dags. 23.02.2007

Verknr. 157.0

Teiknnr. 02-09

Efni. sneiðing 13-13, 15-15 og 16-16

Mkv. 1:5