


BÍLAGEYMSLA - LAGNIR Í GRUNNI - 1:50

ÁRITUN SAMRÆMINGARHÖNNUNAR

*Einar*  
Kt. 110457-2789

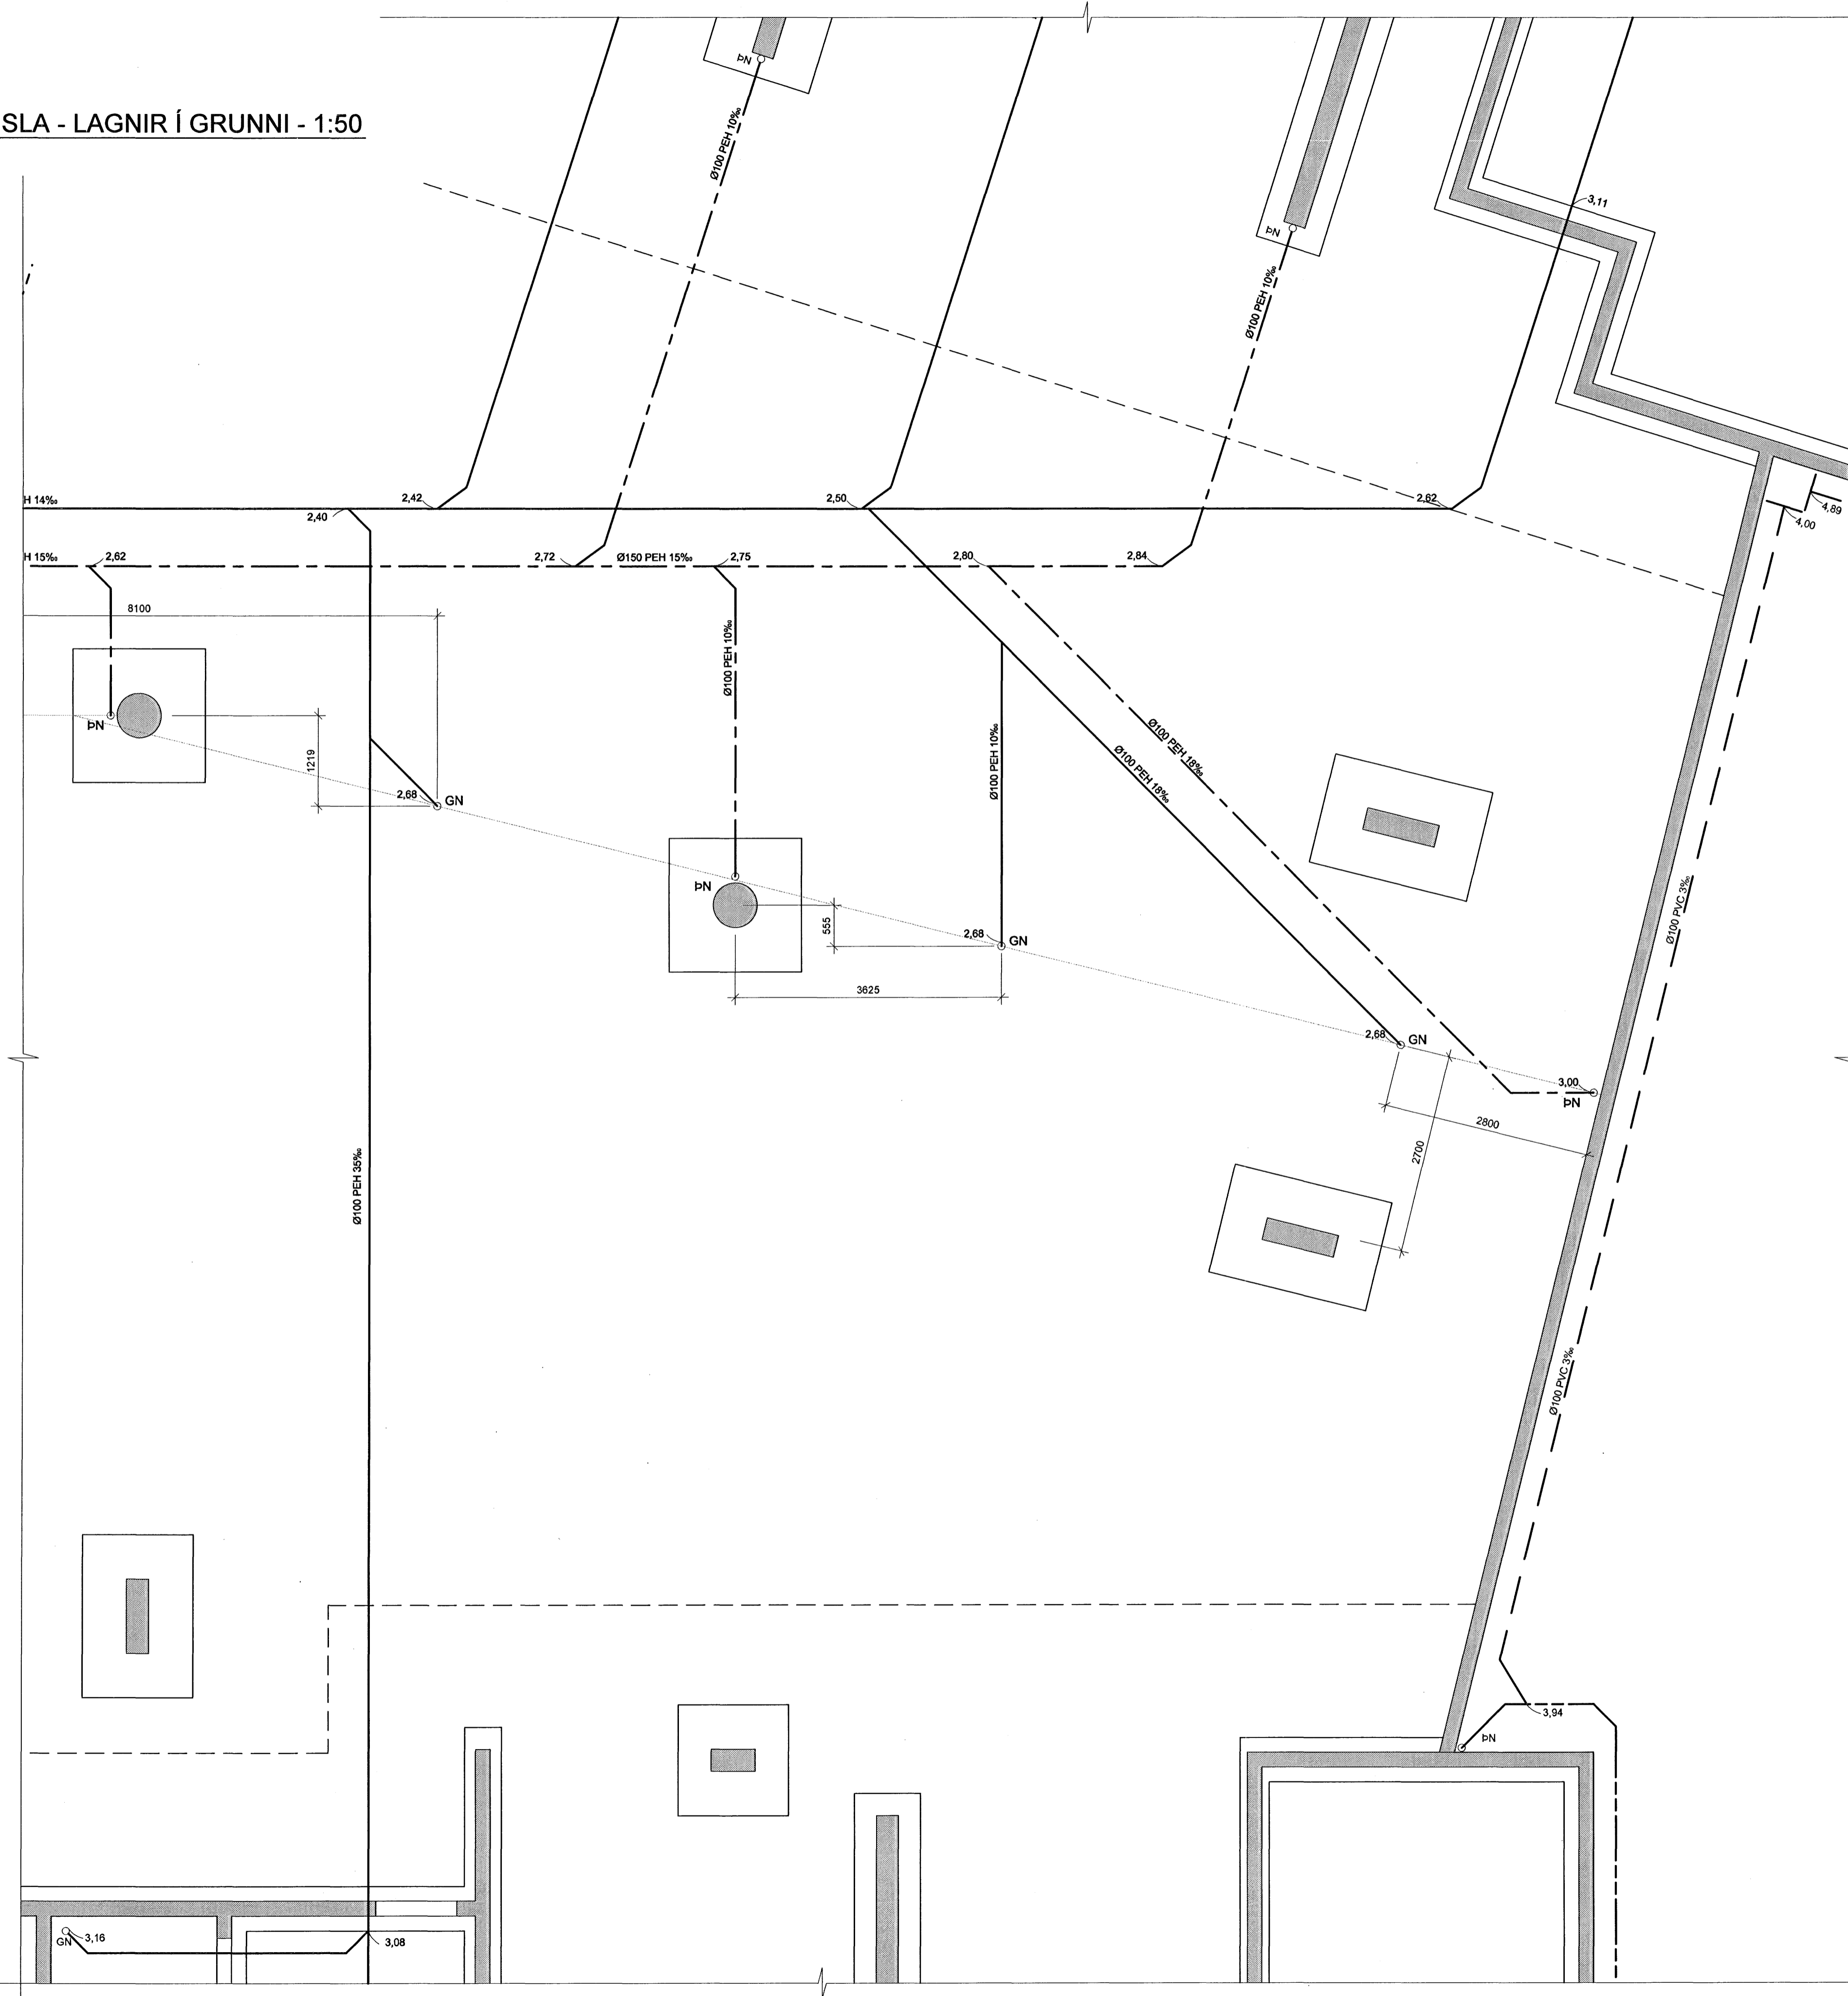



TILVÍSANIR:  
ALMENNAR SKÝRINGAR . . . . .SJÁ BL. NR. L(15-21)\_001

BR. DAGS. BREYTING REIKN. TEKN.

**NORÐURBAKKI 15-21 BÍLAGEYMSLA**  
ÞRIFA- OG HITAKERFI  
LAGNIR Í GRUNNI  
GRUNNMYND

MKV: 150  
DAGS: 23.11.2006  
HANNÁÐ/TEIKN: HÖG  
VERKNR: 05104

YFRARID: *Jón*  
 SAMBYKKT: *Conis*  
 KENNTALA: 13067-439  
 TEKN. NR: L(BG)\_504

Karavítala: 600125-1400  
 Höðurskúli 11, 201 Kópavogur  
 Sími: 57-3300  
 Vefling: www.conis.is

