


TN-C-S

TAFLA T-0

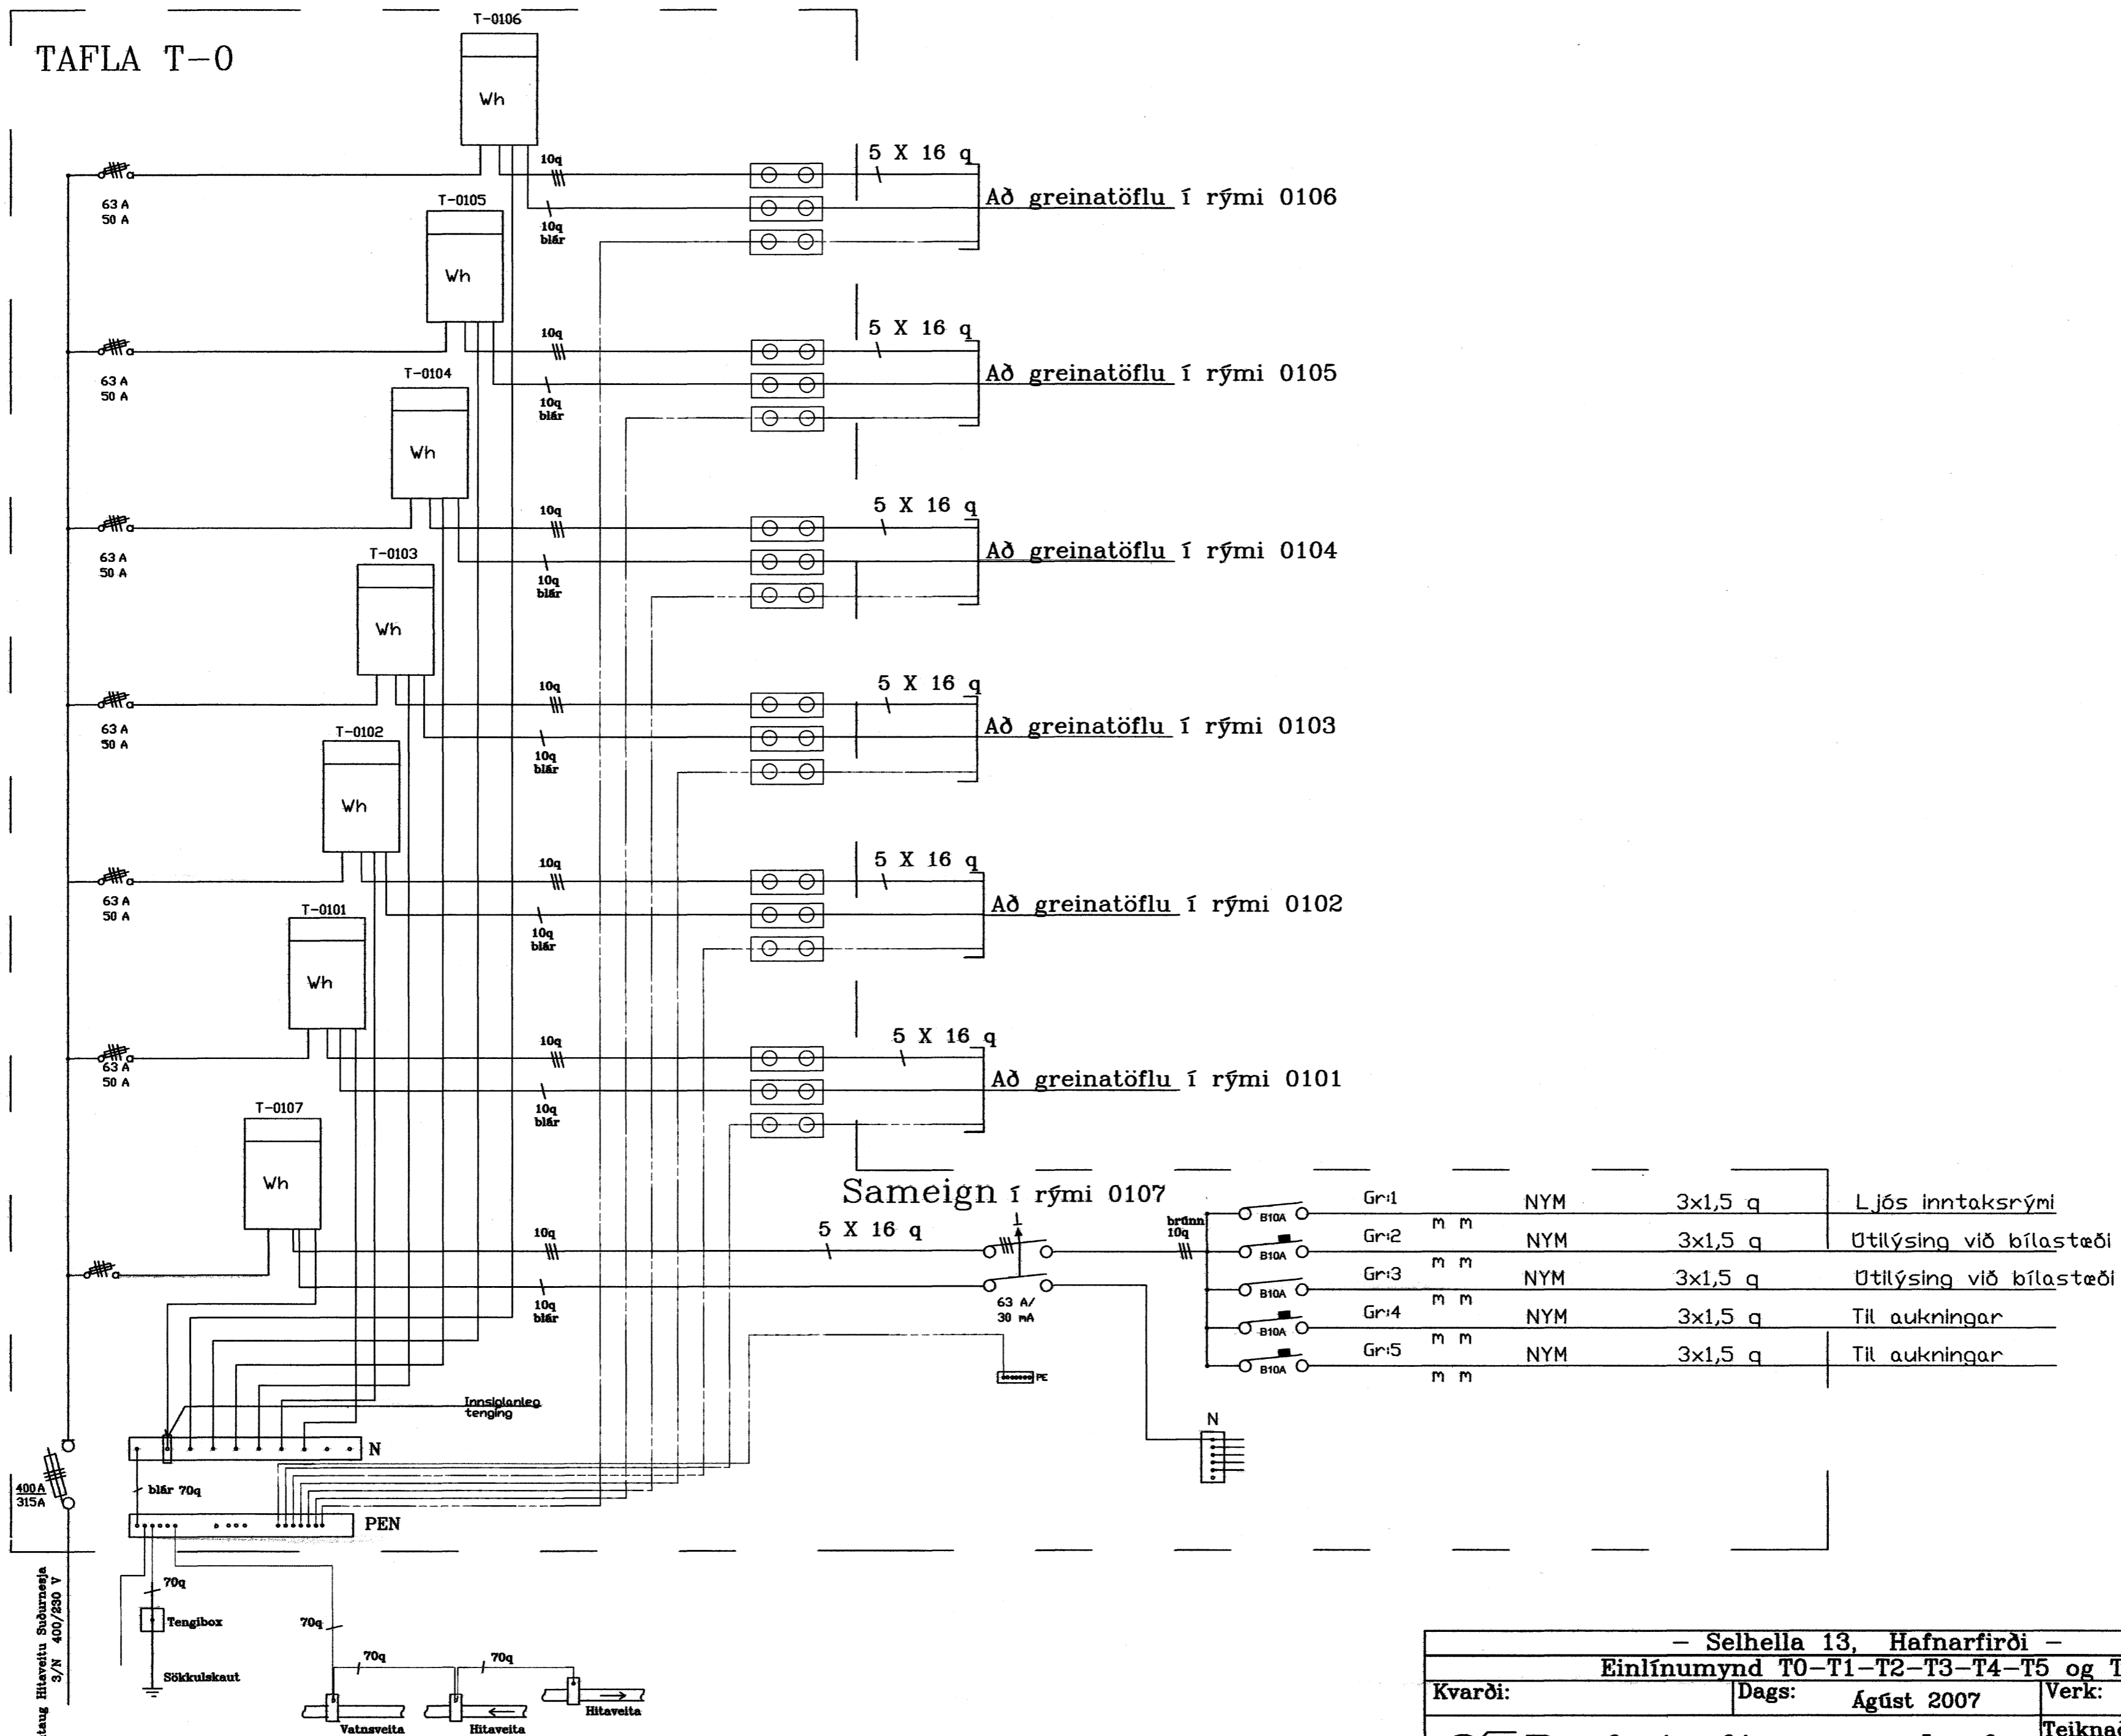

Heimtaug Hitaveitu Sváruveita  
 S/N 400/250 V

- Selhella 13, Hafnarfirði -		
Einlínumynd T0-T1-T2-T3-T4-T5 og T6		
Kvarði:	Dags: Ágúst 2007	Verk: 180707
Teiknað: SHD		Hannað: <i>[Signature]</i>
<b>Rafgjafinn e.h.f.</b> Hamraborg 20 A 200 Kópavogi		
		Bls. 16 af 22

13.12.07 *[Signature]*