
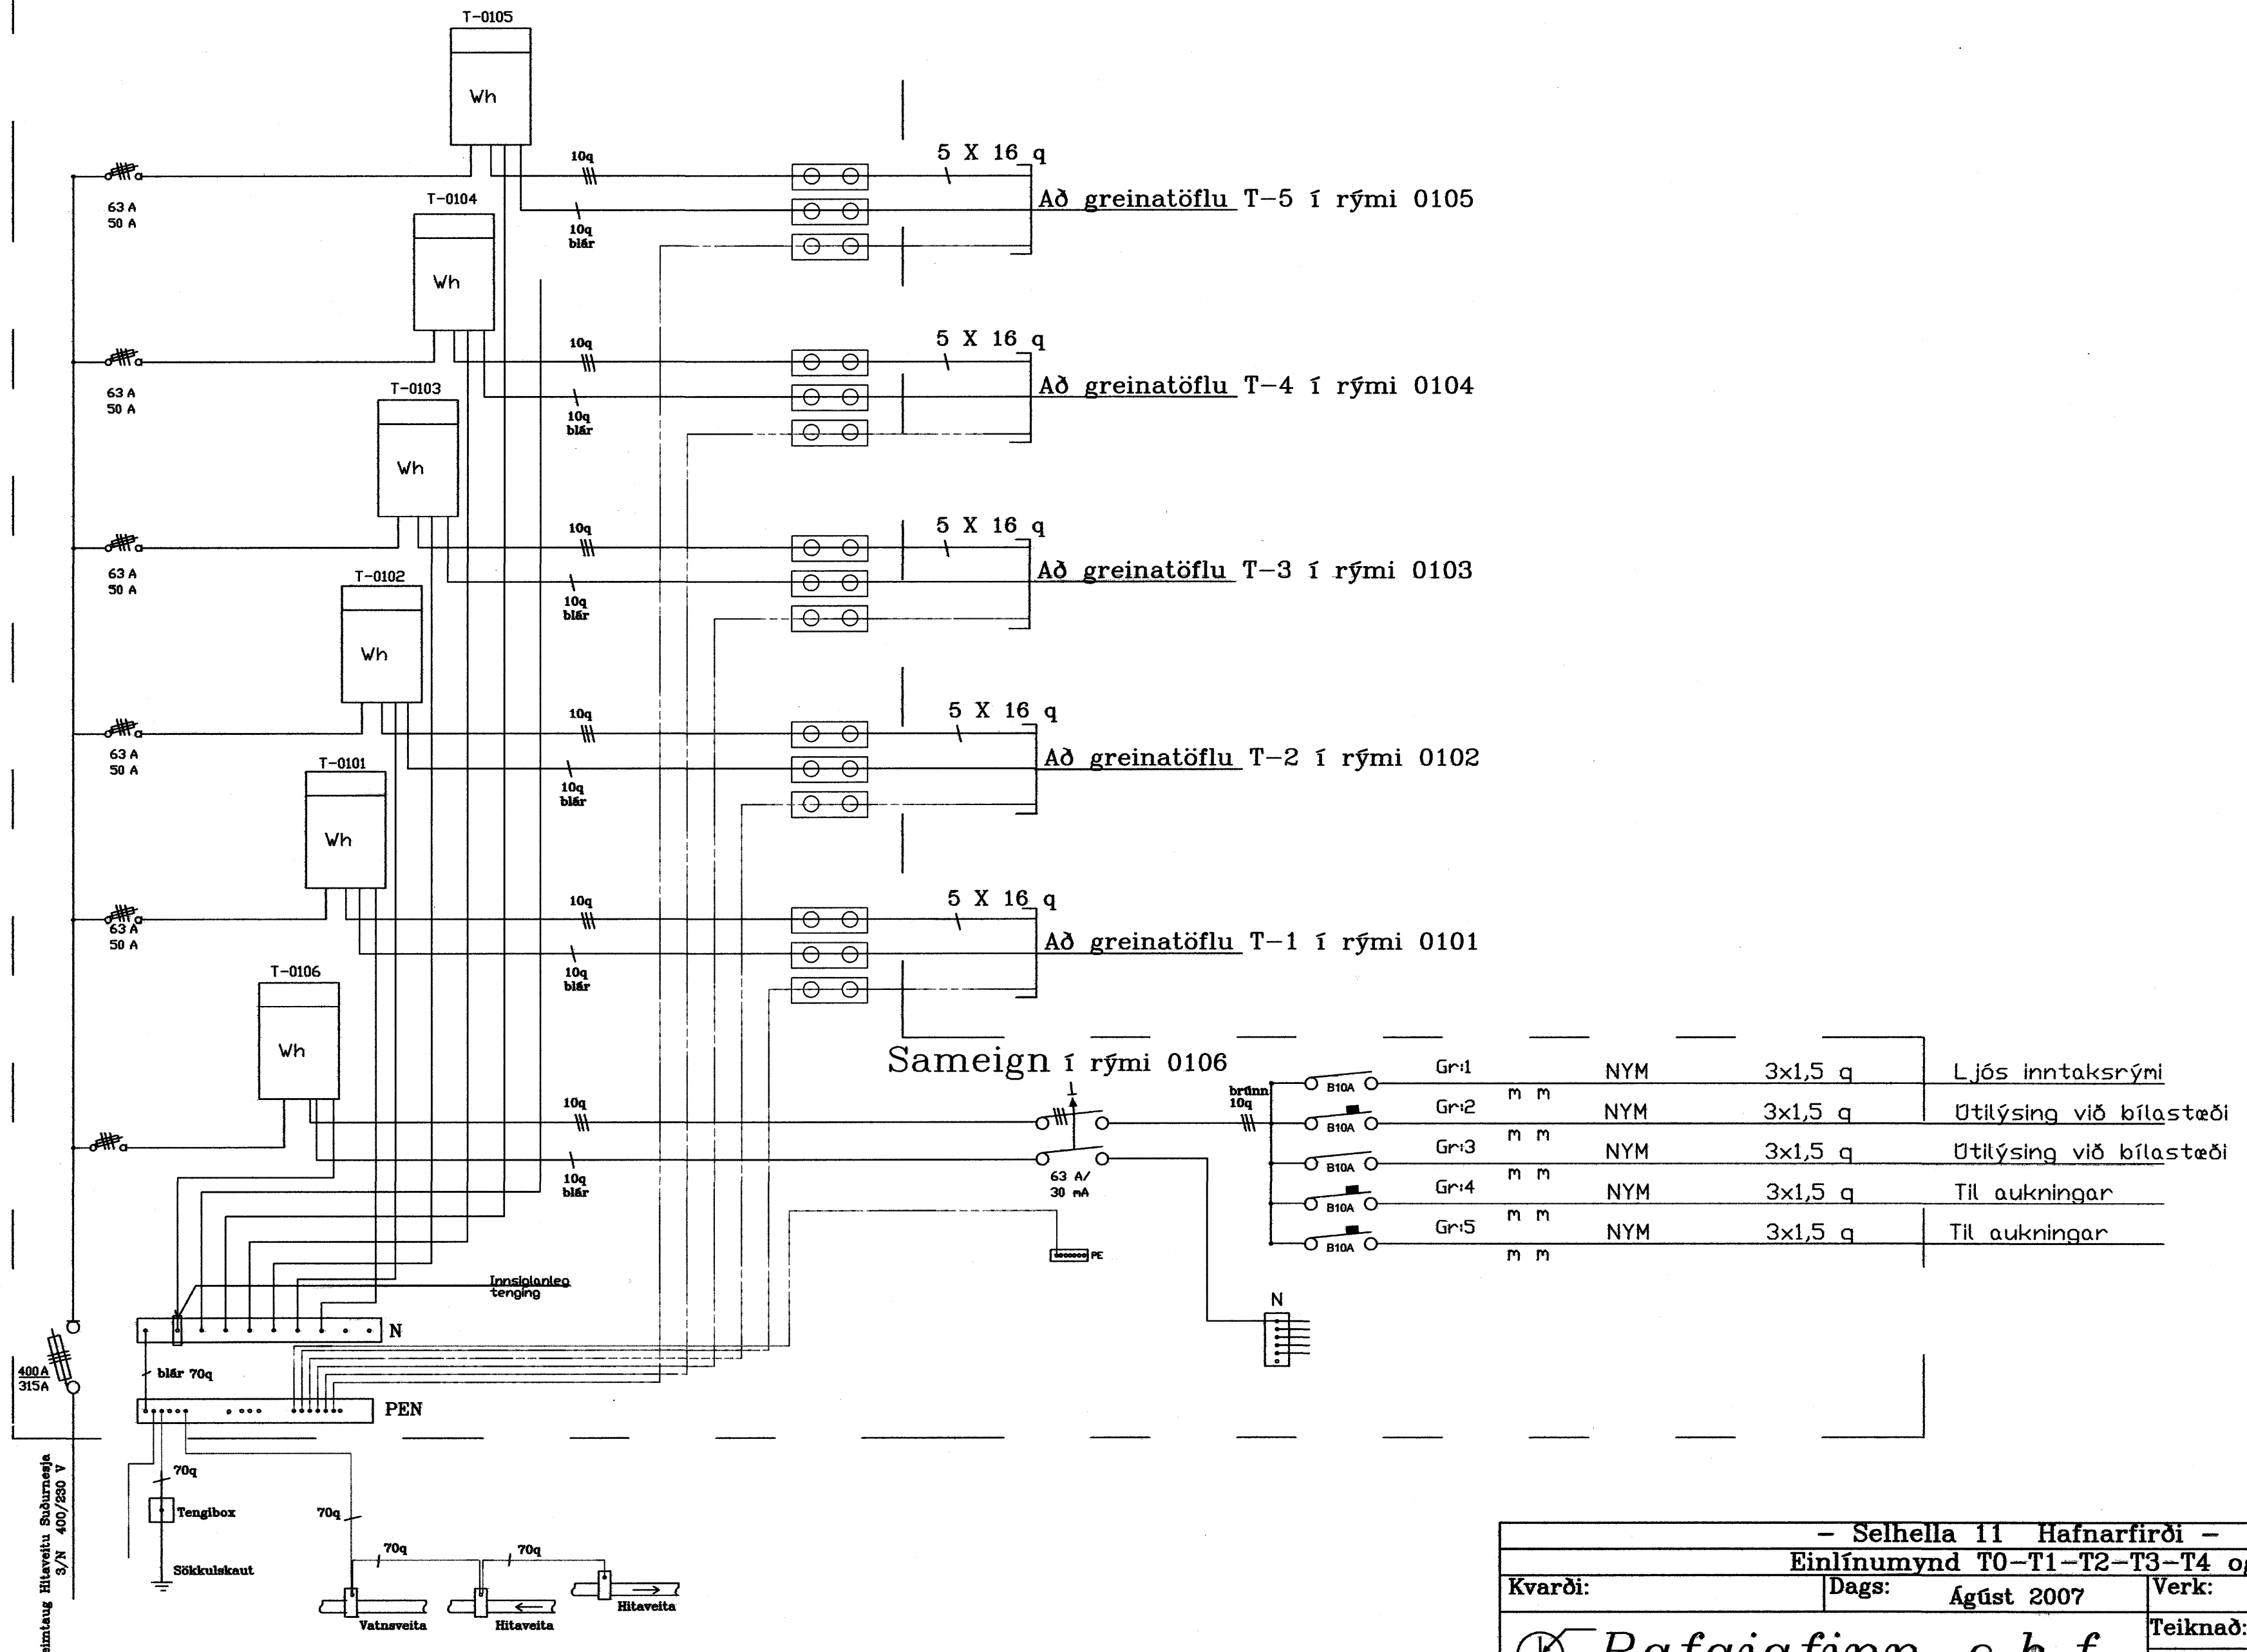


TN-C-S

TAFLA

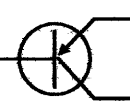

- Selhella 11 Hafnarfirði -		
Einlínurmynd T0-T1-T2-T3-T4 og T5		
Kvarði:	Dags: Agúst 2007	Verk: 150707
 Rafgjafinn e.h.f. Hamraborg 20 A 200 Kópavogi		Teiknað: SHD
		Hannað: <i>[Signature]</i>
		Bls. 16 af 21

13.12.07 *[Signature]*