




ADALTAFLA T1

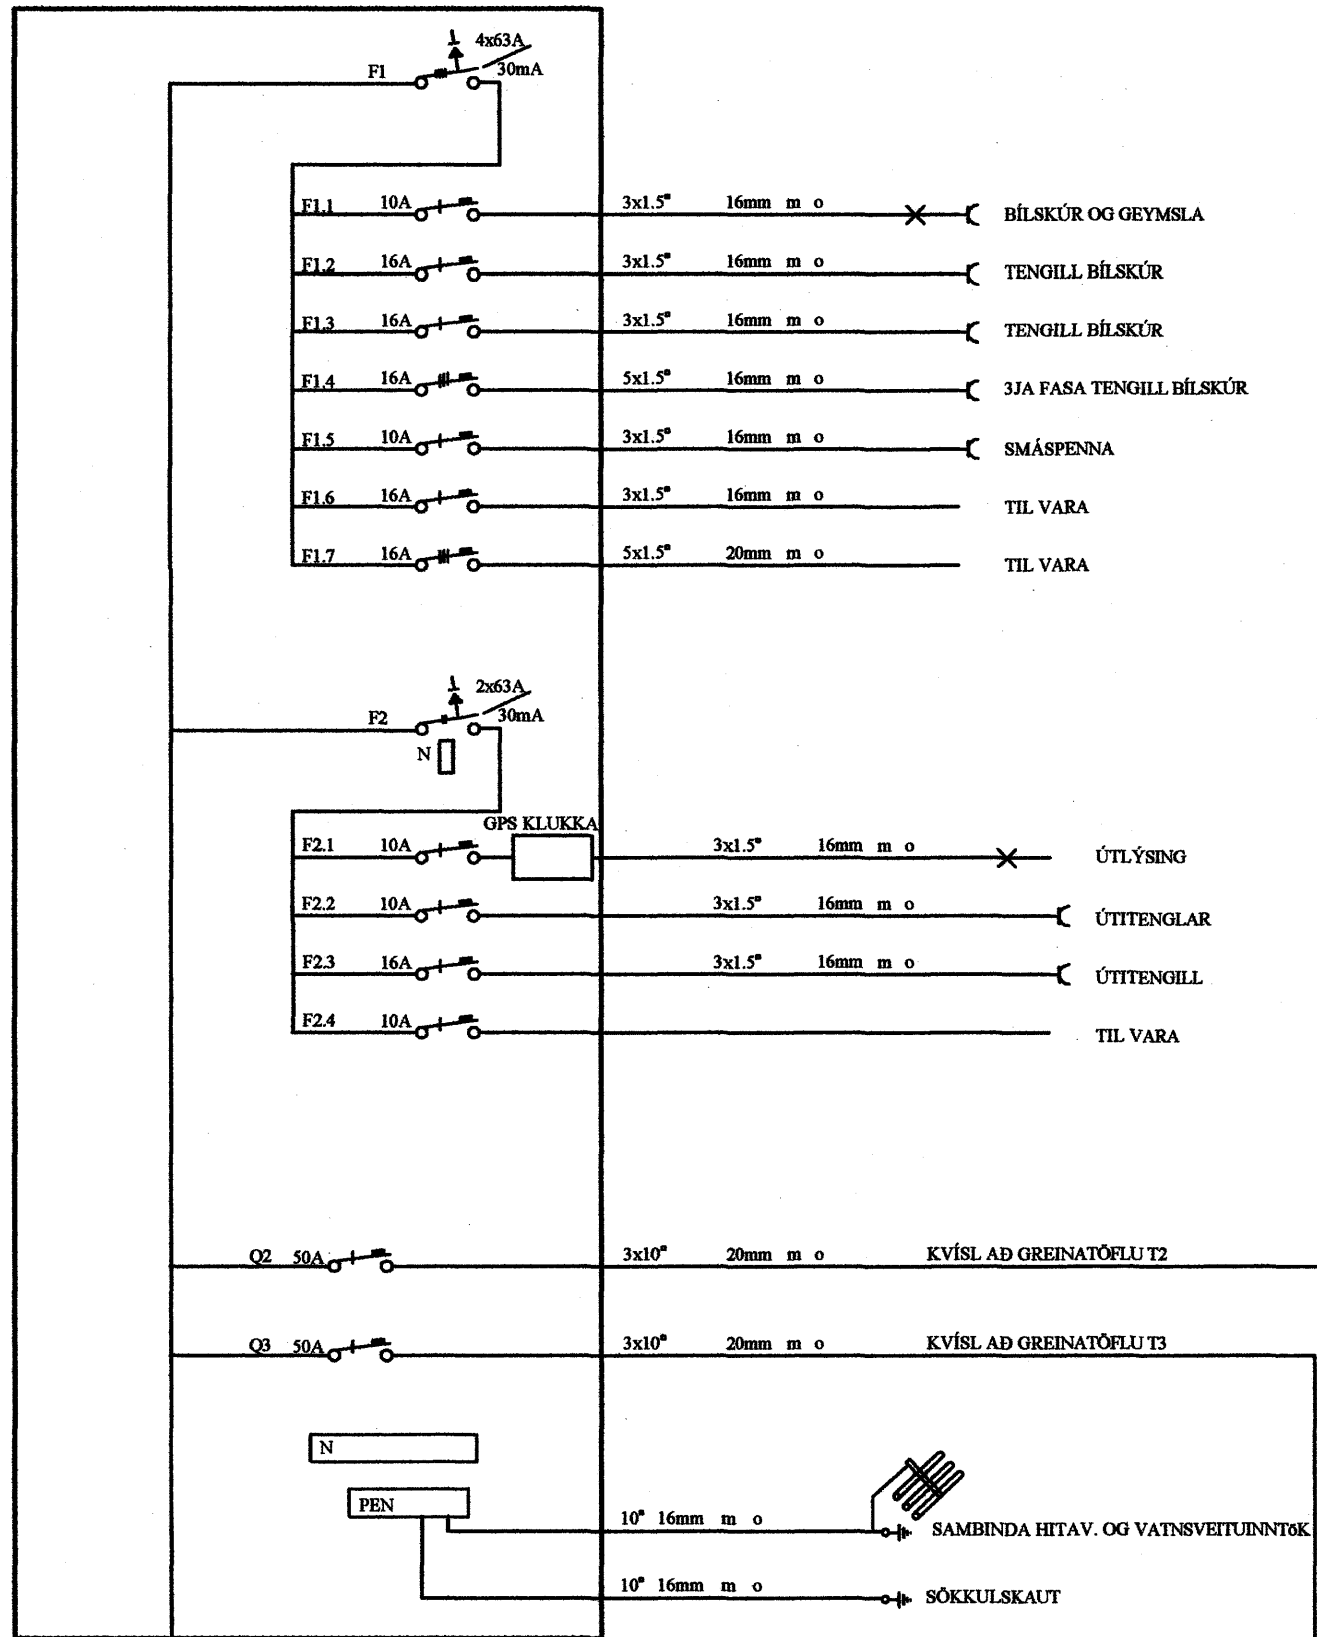


GREINATAFLA T2

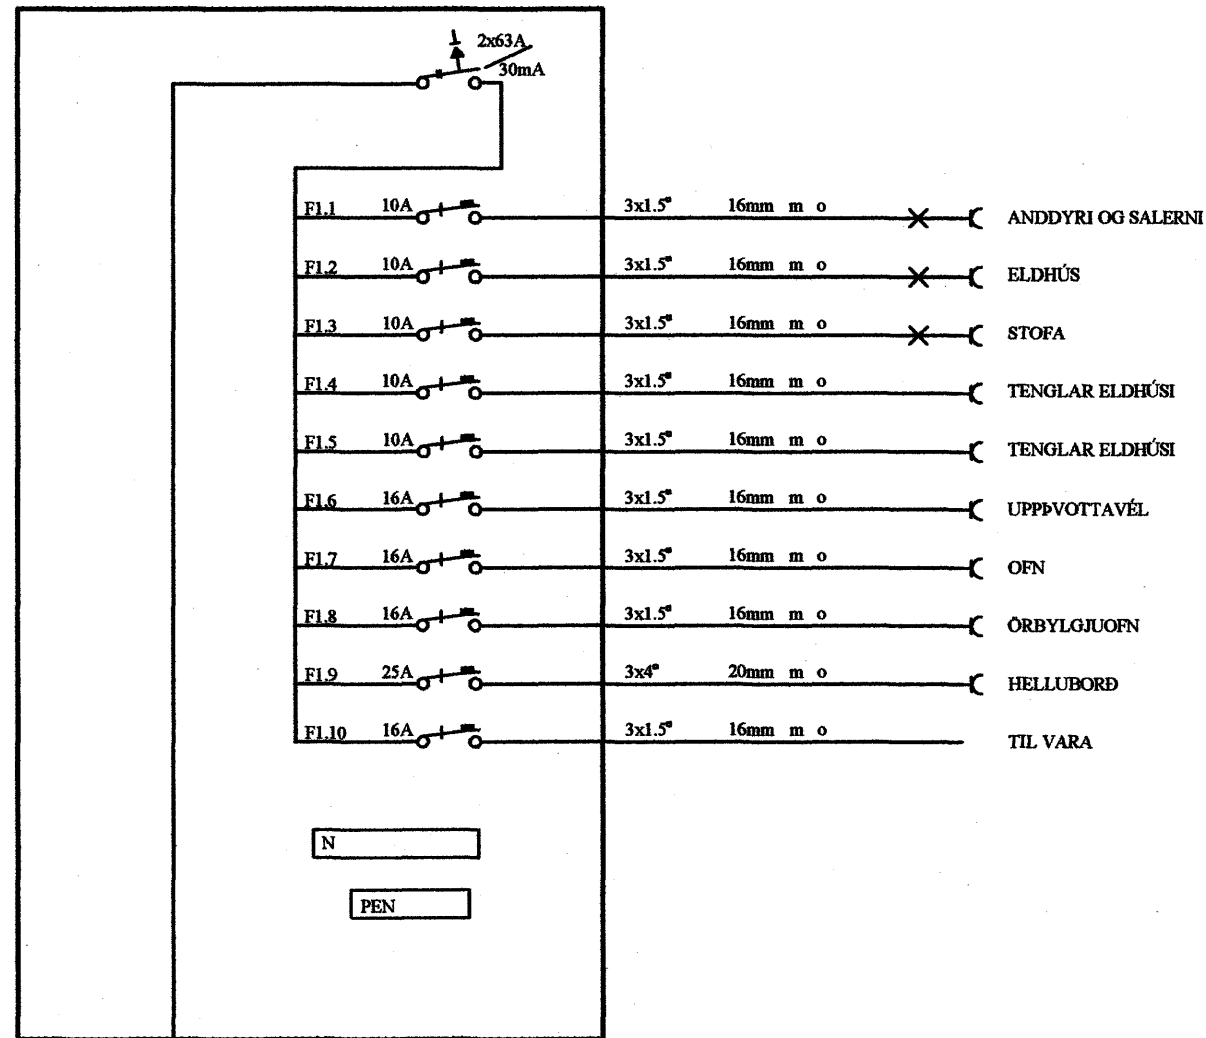

GREINATAFLA T3

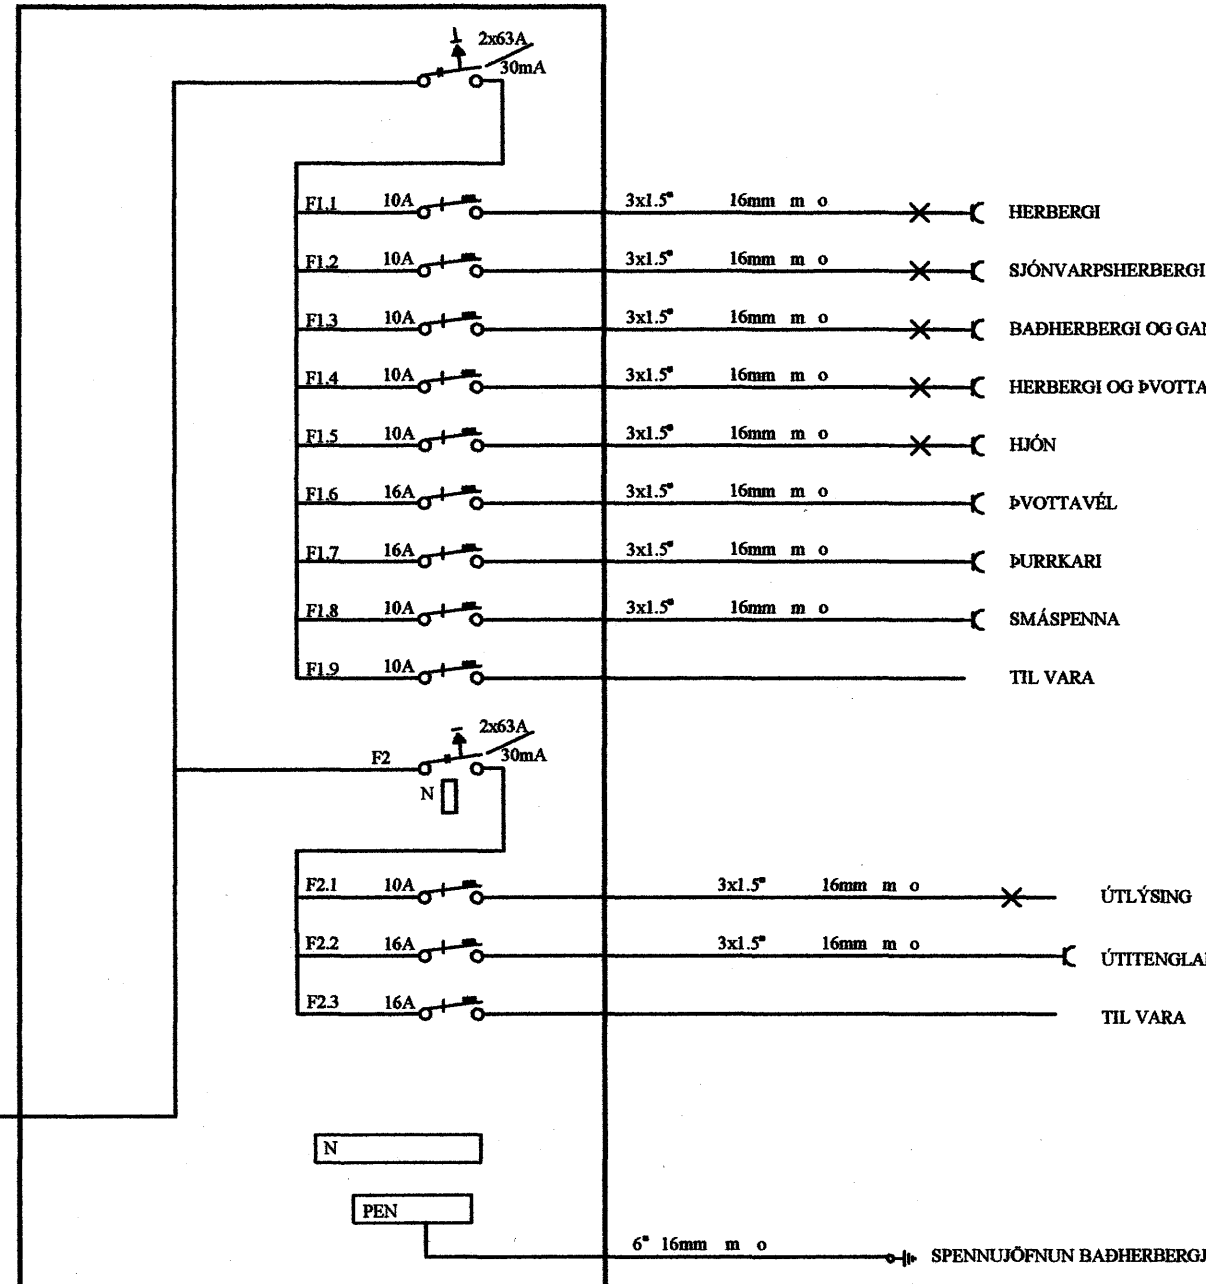


TENGISKÁPUR ORKUVEITUNNAR

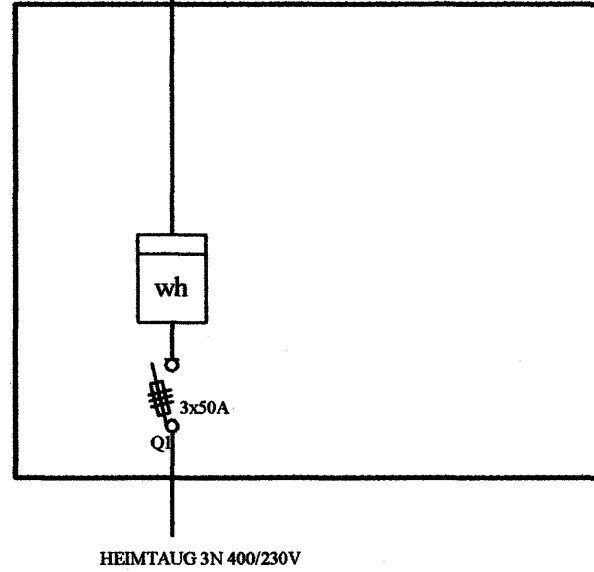

Einlínummyndir

Rafgæði Súluhöfða 27
270 Mosfellsbær
S:551-1078 GSM:898-1078

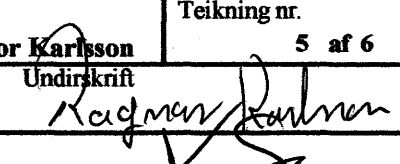Verkheiti	Klukkuvellir 40	Mkv.	Enginn
Verkhloti	Einlínummyndir	Dags.	23.7.2007
Hannað	Elvar Trausti Guðmundsson	Teiknað	Ragnar Viktor Karlsson
Samþykkt	Ragnar Viktor Karlsson	Kennitala	220470-5129
Undirskrift	Undirskrift og kennitala aðalhönnuðar 		
Teikning nr.	5 af 6		