




ADALTAFLA T1

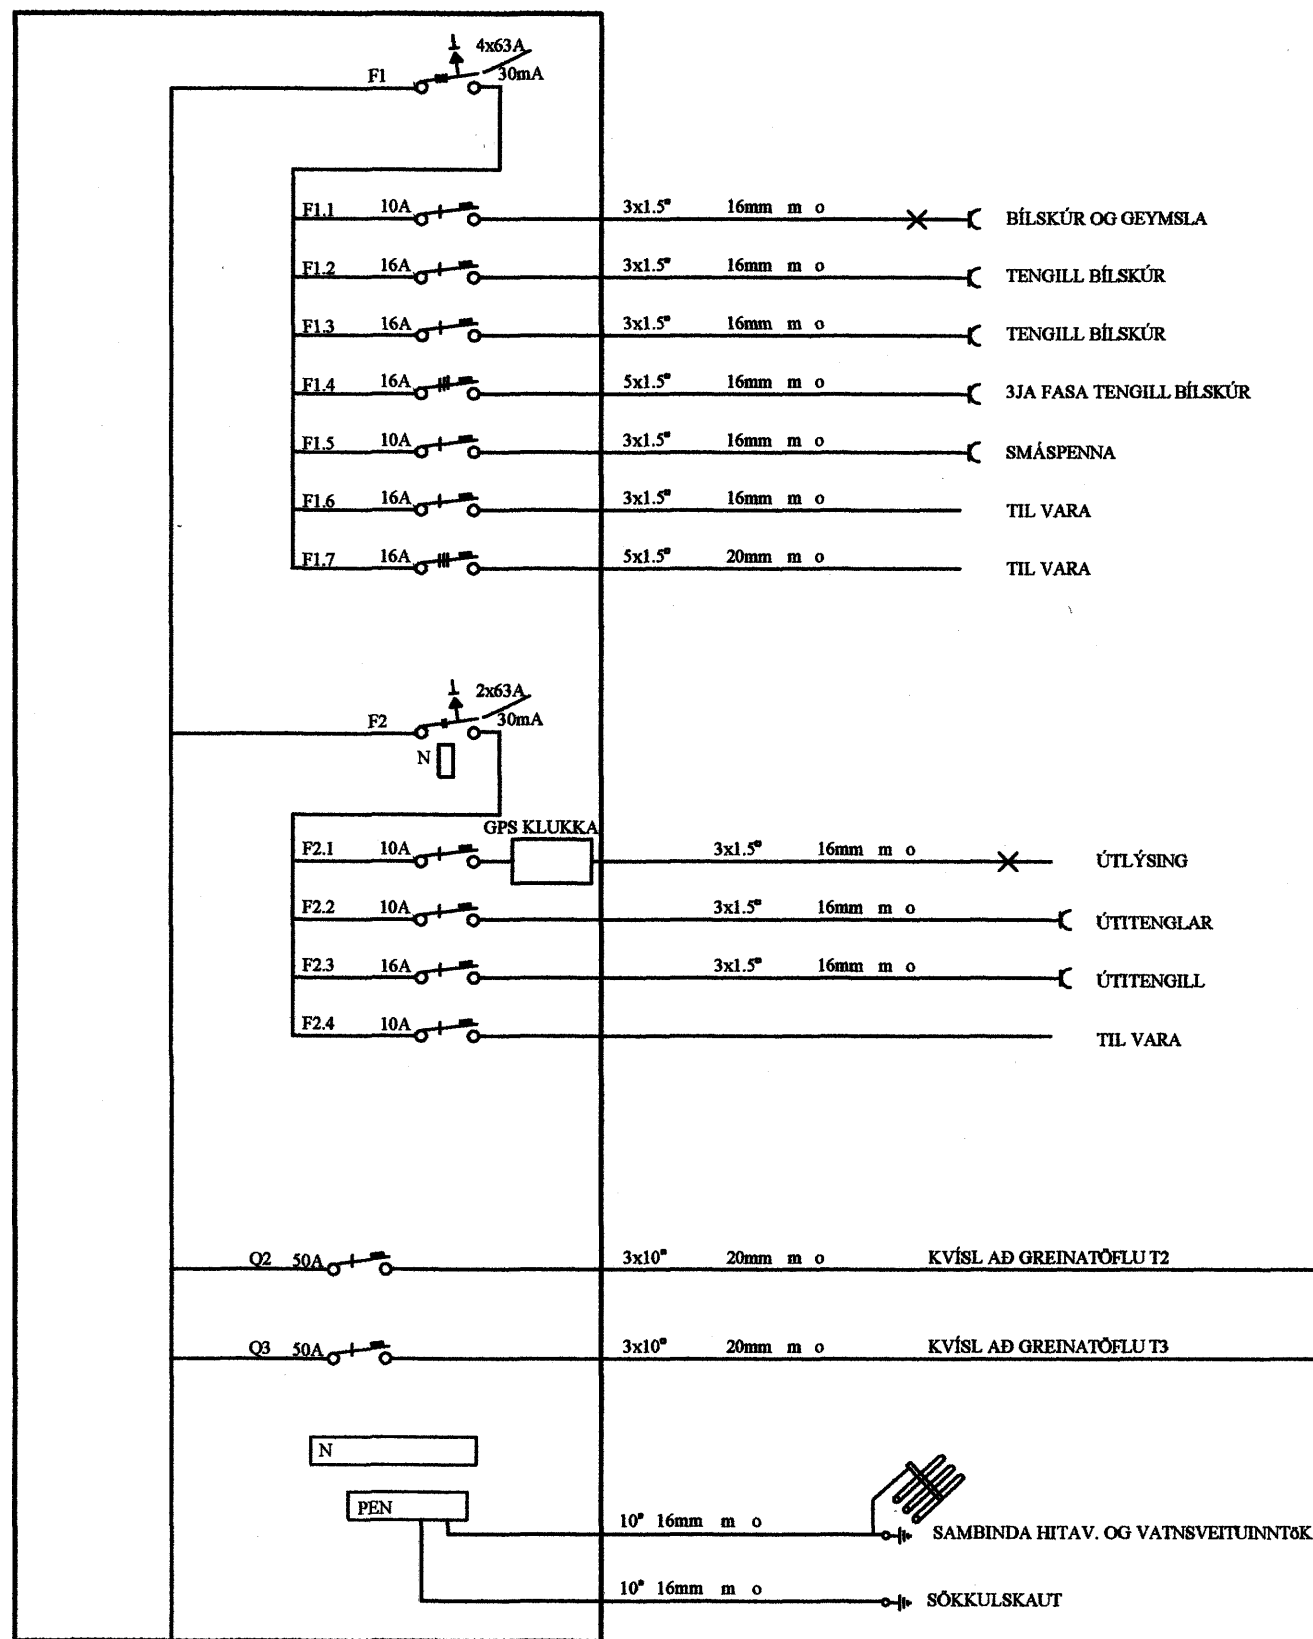


TENGISKÁPUR ORKUVEITUNNAR

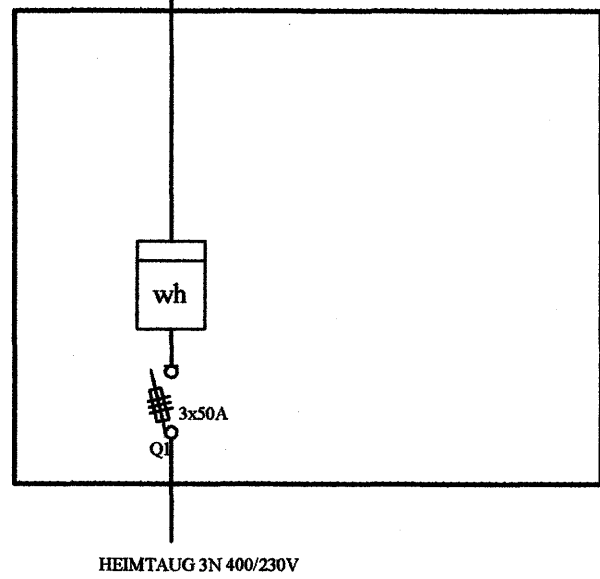

GREINATAFLA T2

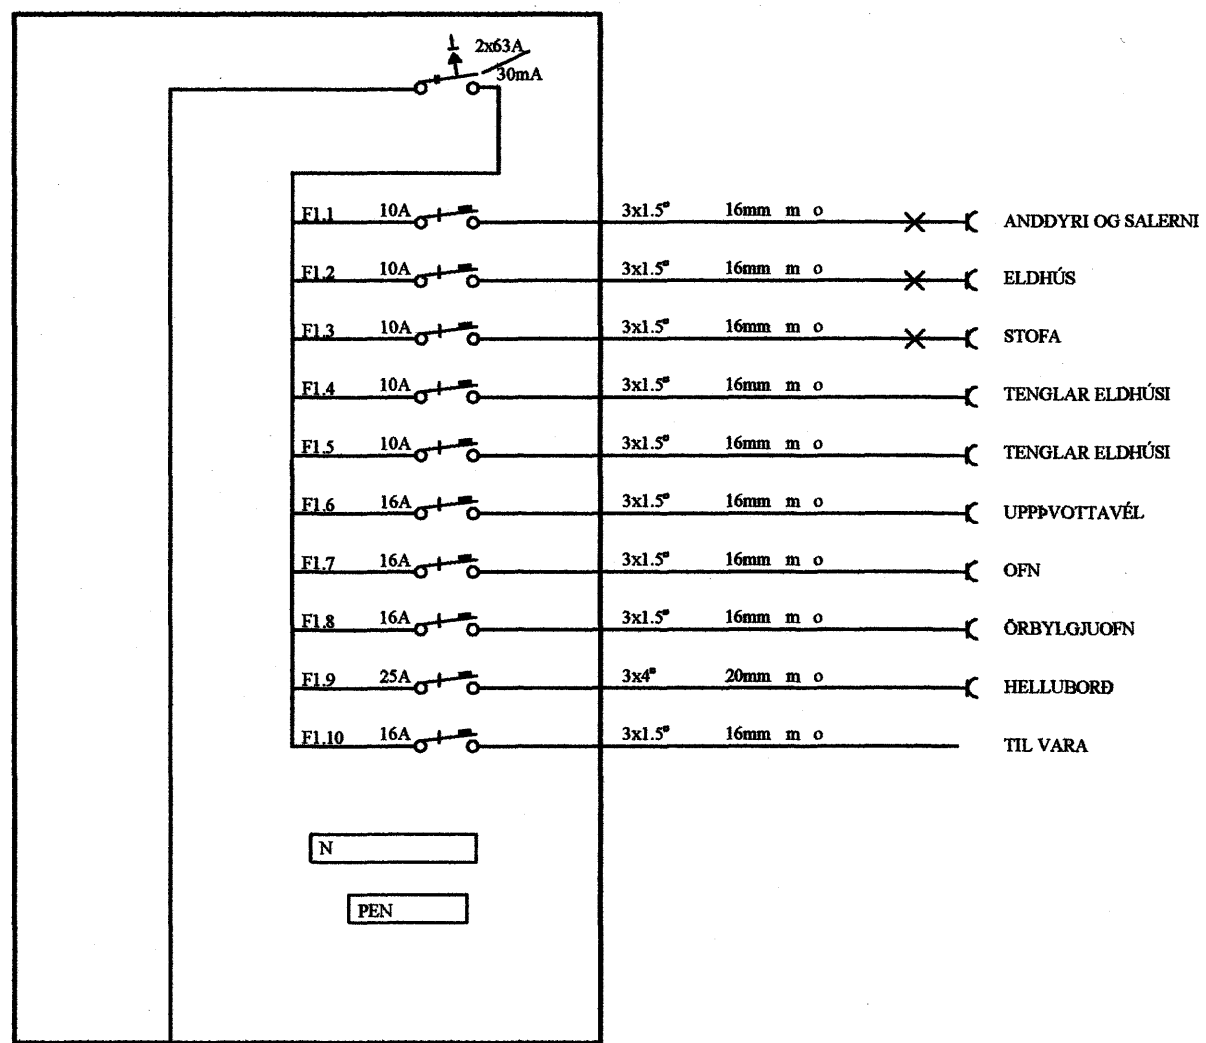

GREINATAFLA T3

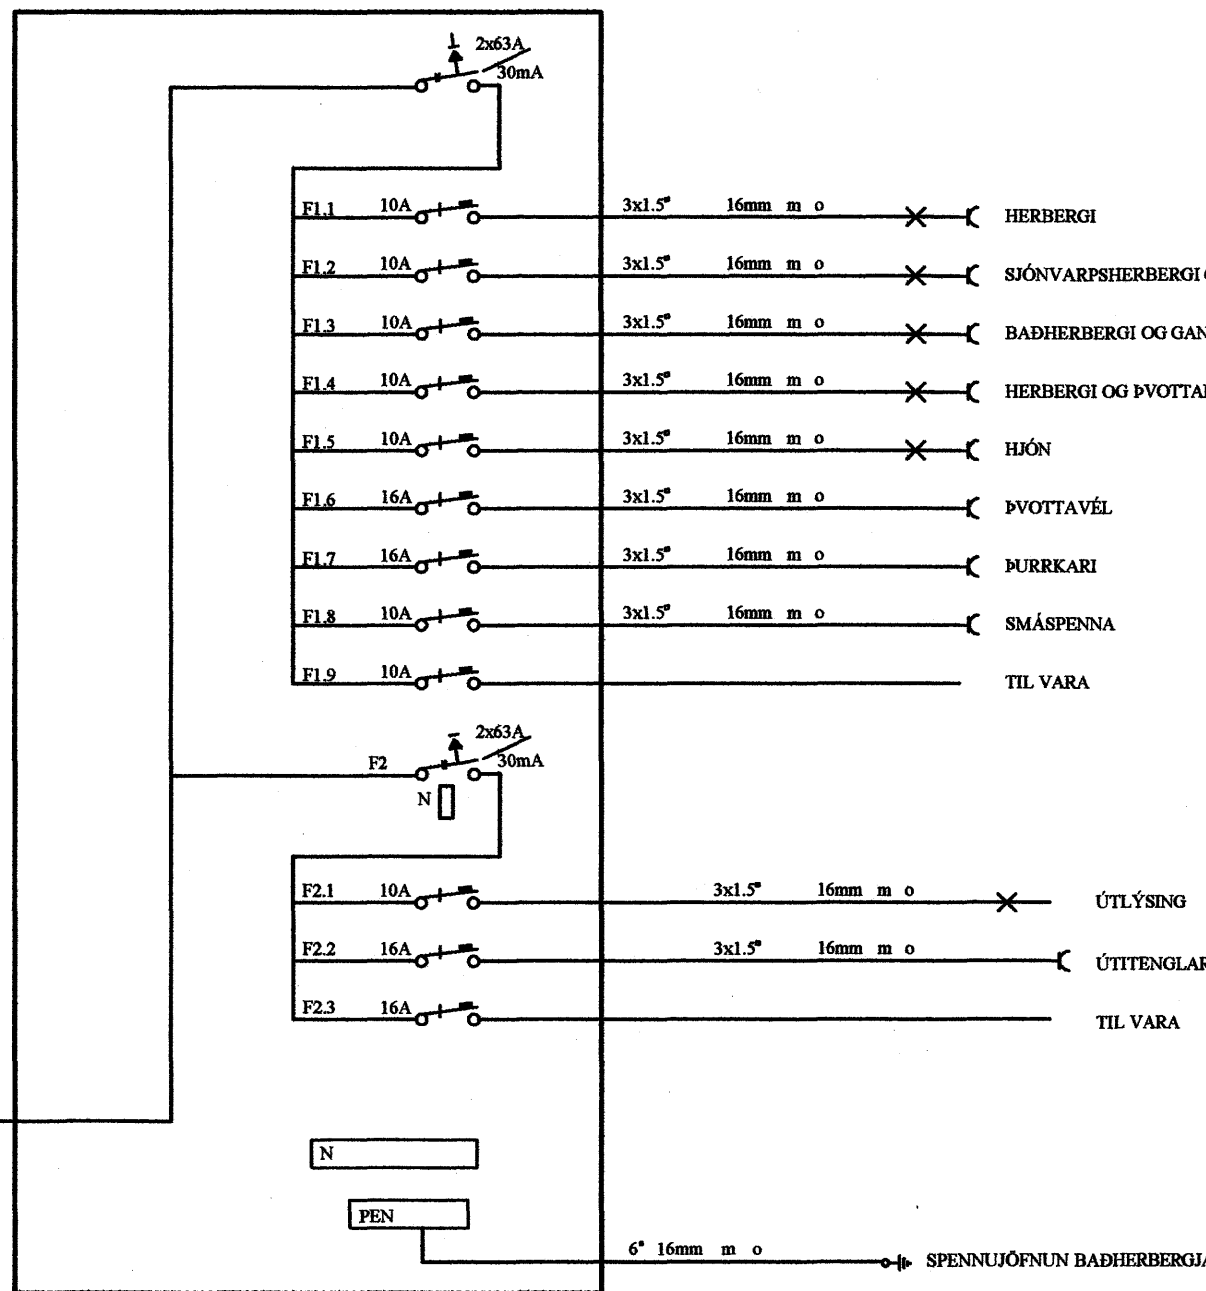

Einlínummyndir

Rafgæði Súluhöfða 27
270 Mosfellsbær
S:551-1078 GSM:898-1078

Verkheiti	Klukkuvellir 44	Mkv.	Enginn
Verklut	Einlínummyndir	Dags.	23.7.2007
Hannað	Elvar Trausti Guðmundsson	Teiknað	Ragnar Viktor Karlsson
Samþykkt	Ragnar Viktor Karlsson	Kennitala	220470-5129
Undirskrift og kennitala aðalhönnuðar	Undirskrift Ragnar Viktor Karlsson		

Teikning nr. 5 af 6