

L = 6.00

L = 5.70

G = 5.90

G = 5.93

G = 6.10

G = 6.24


G = 6.18

Samnotareitur

særnotareitur

særnotareitur

LEIKIR

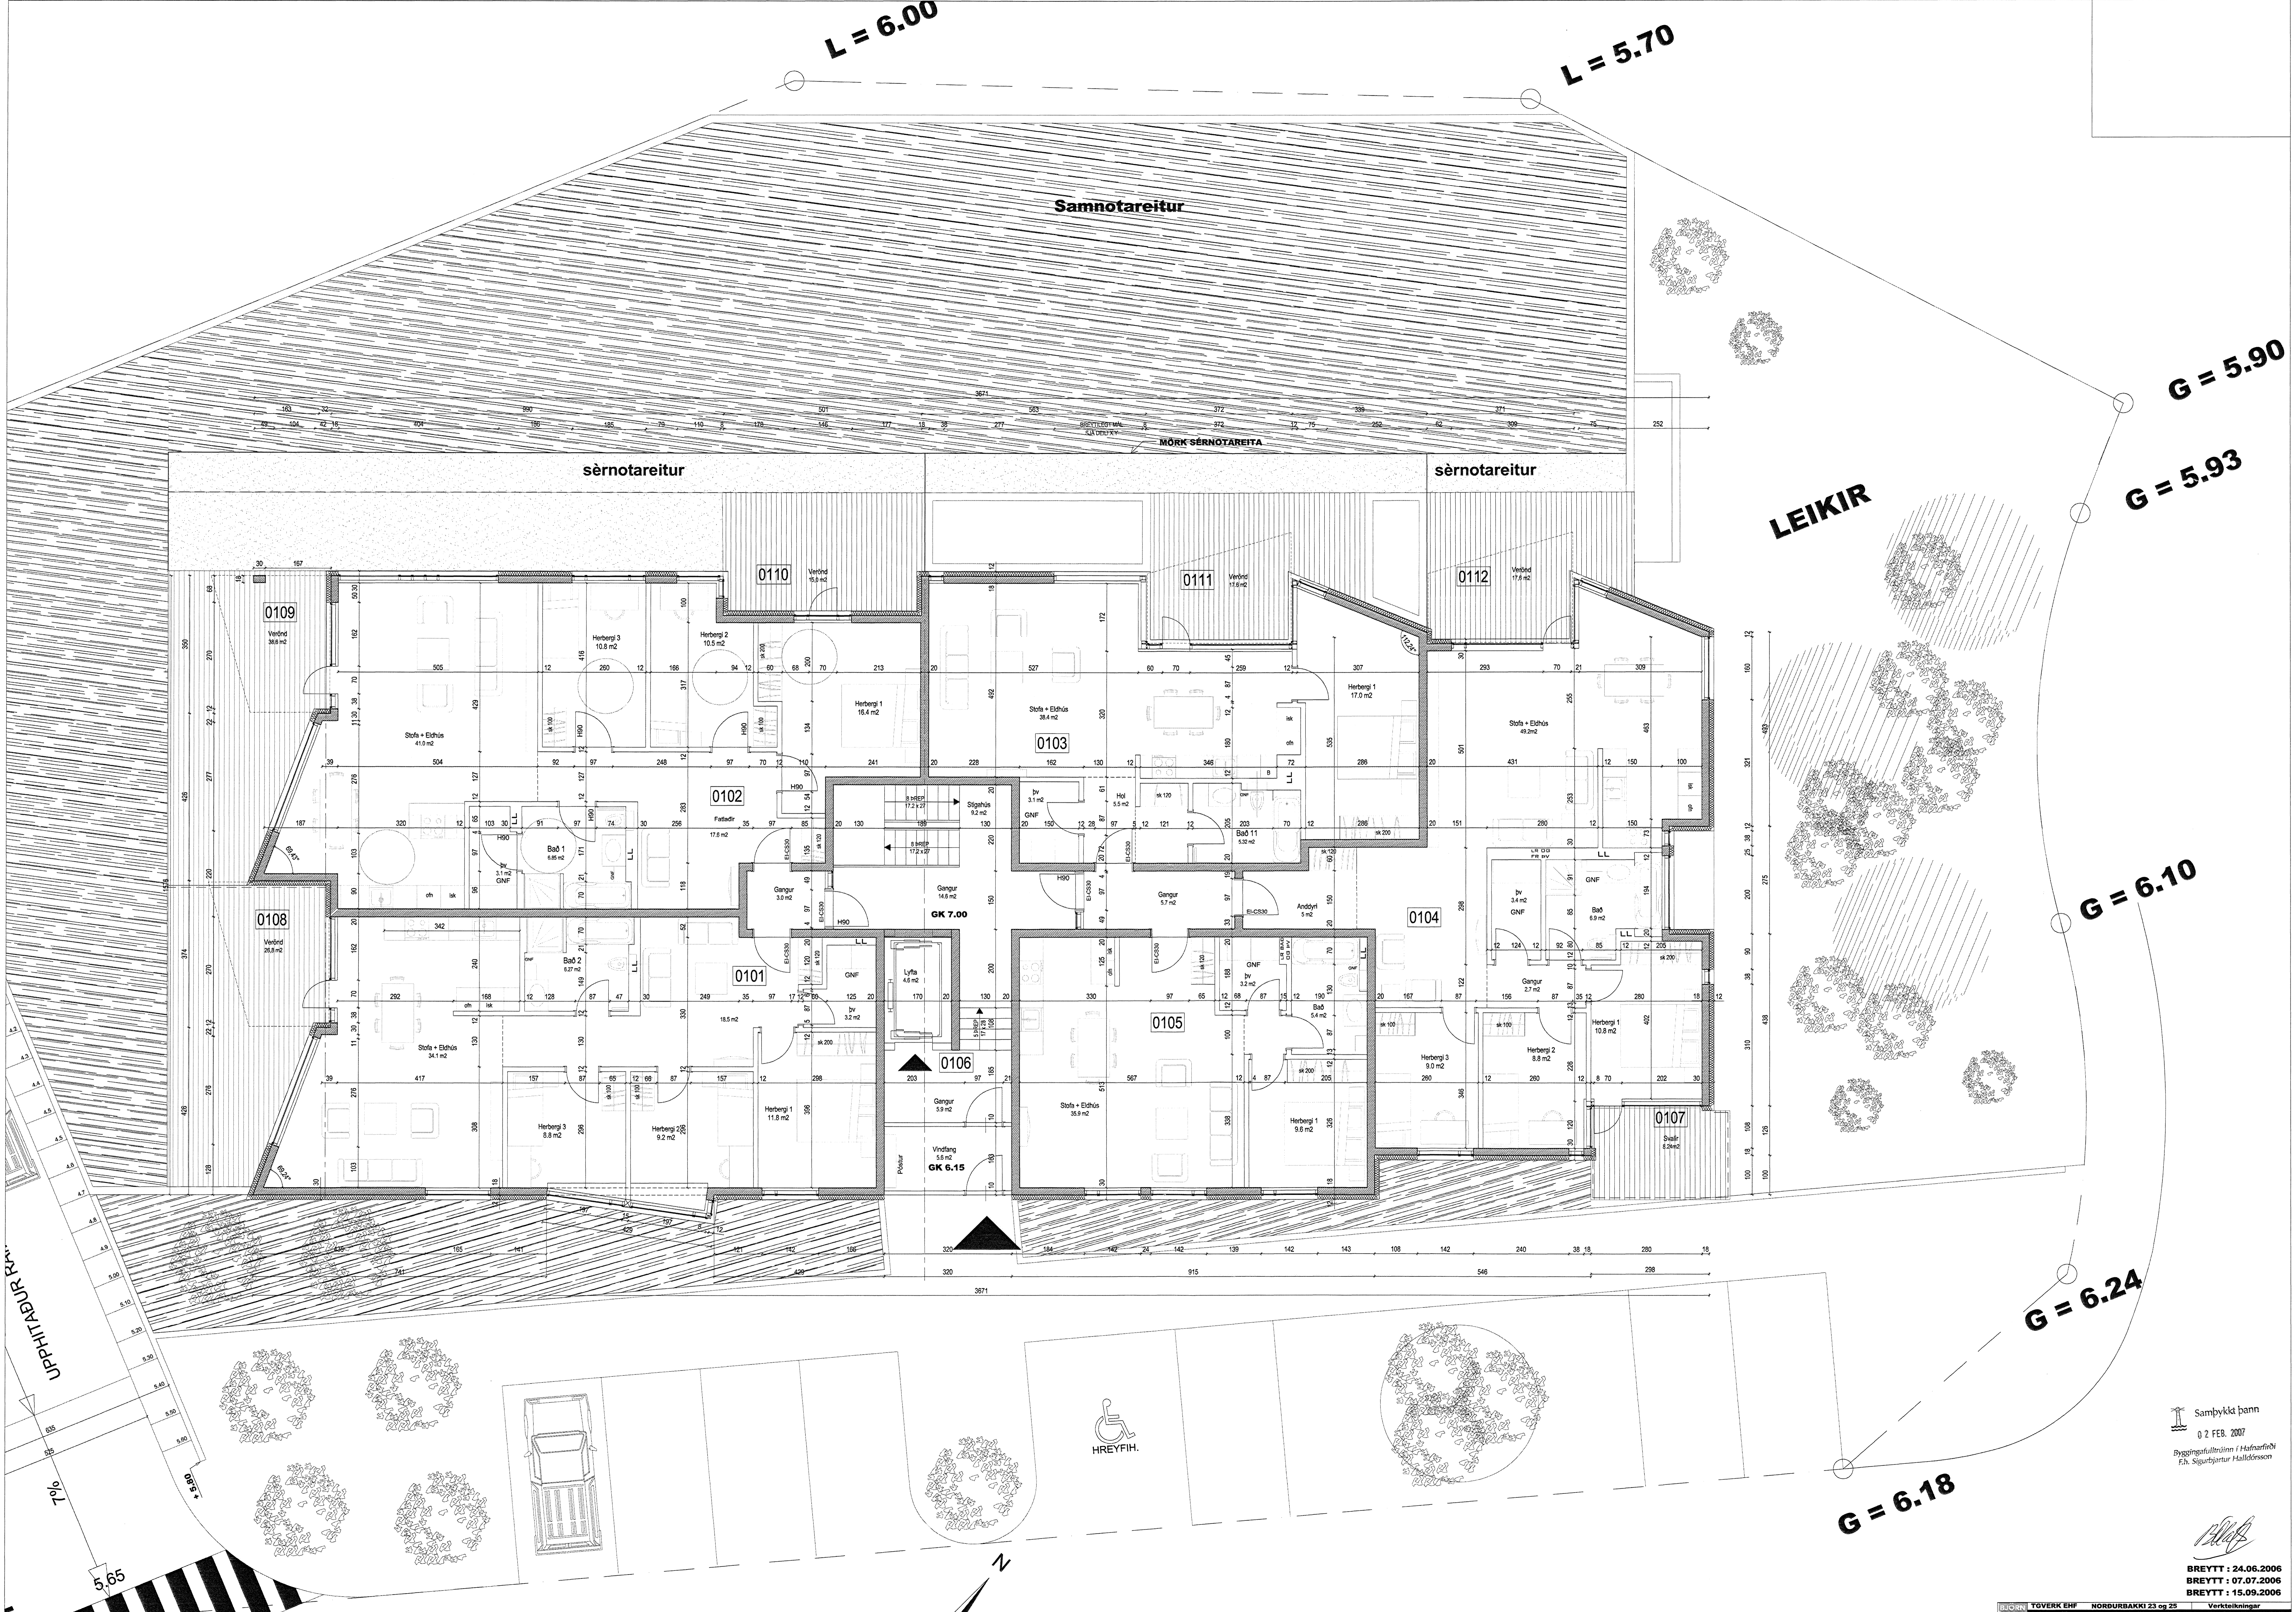

UPPTAKUR RM



Samþykkt þann
02 FEB. 2007
Bygginguvaldið í Hafnarfirði
F.h. Sigurbjartur Halldórsson

BREYTT : 24.06.2006
BREYTT : 07.07.2006
BREYTT : 15.09.2006