

stareitur

Samnotareitur  
Garður með  
þekkjum


stareitur

sènotareitur

sènotareitur

sènotareitur

sènotareitur

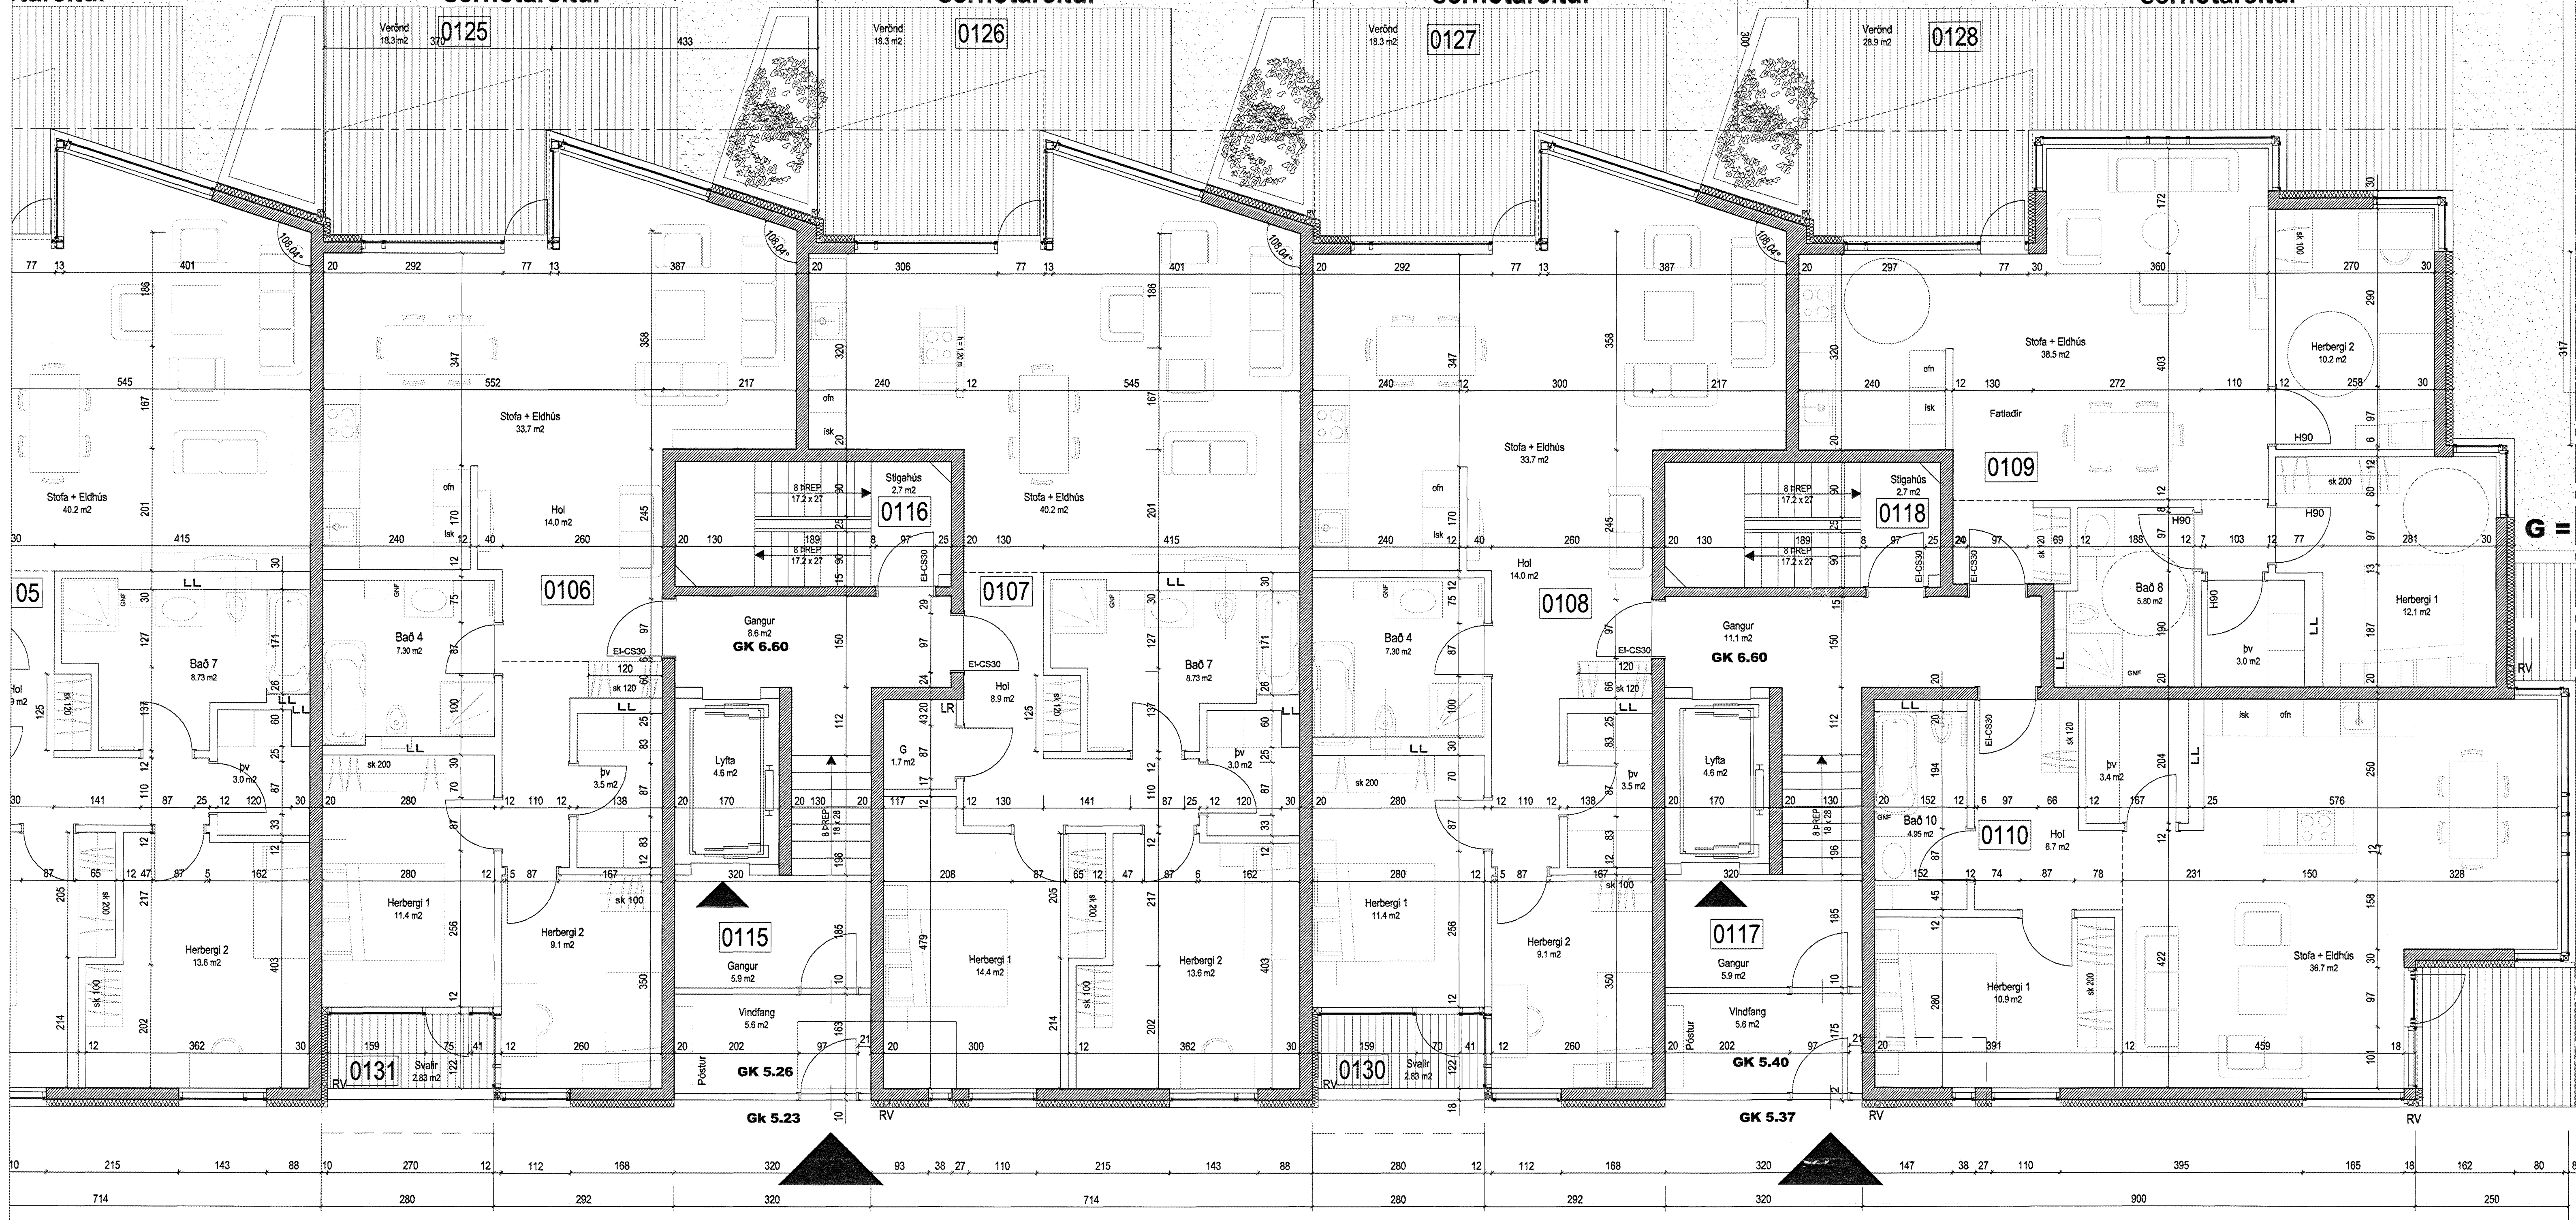

G = 6.75

G = 6.50

5.65

G = 5.58

11%

7%

UPPHITADUR RAMPI



+ 5.16  
+ 5.01

+ 5.30

L = 5.18

L = 5.27

DAGS	BREYTINGAR
24.08.2006	Hæðarkótur

Samþykkt bann  
02 FEB. 2007  
Byggingufulfráttir í Hafnarfirði  
F.h. Sigurbjartur Halldórsson

*Blað*

BREYTT : 15.05.2006  
BREYTT : 18.05.2006  
BREYTT : 24.06.2006  
BREYTT : 07.07.2006  
BREYTT : 24.08.2006