



SÓLA S2 1:20

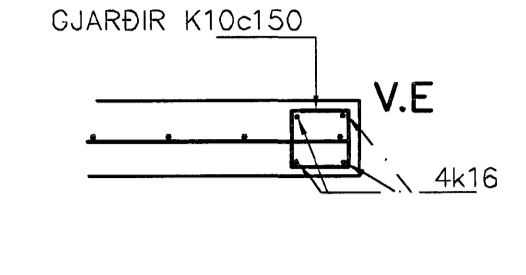


VEGGDAR 1:20

 


ÁSÝND Á VEGGENDA 1:20


GRUNNMYND 1:50

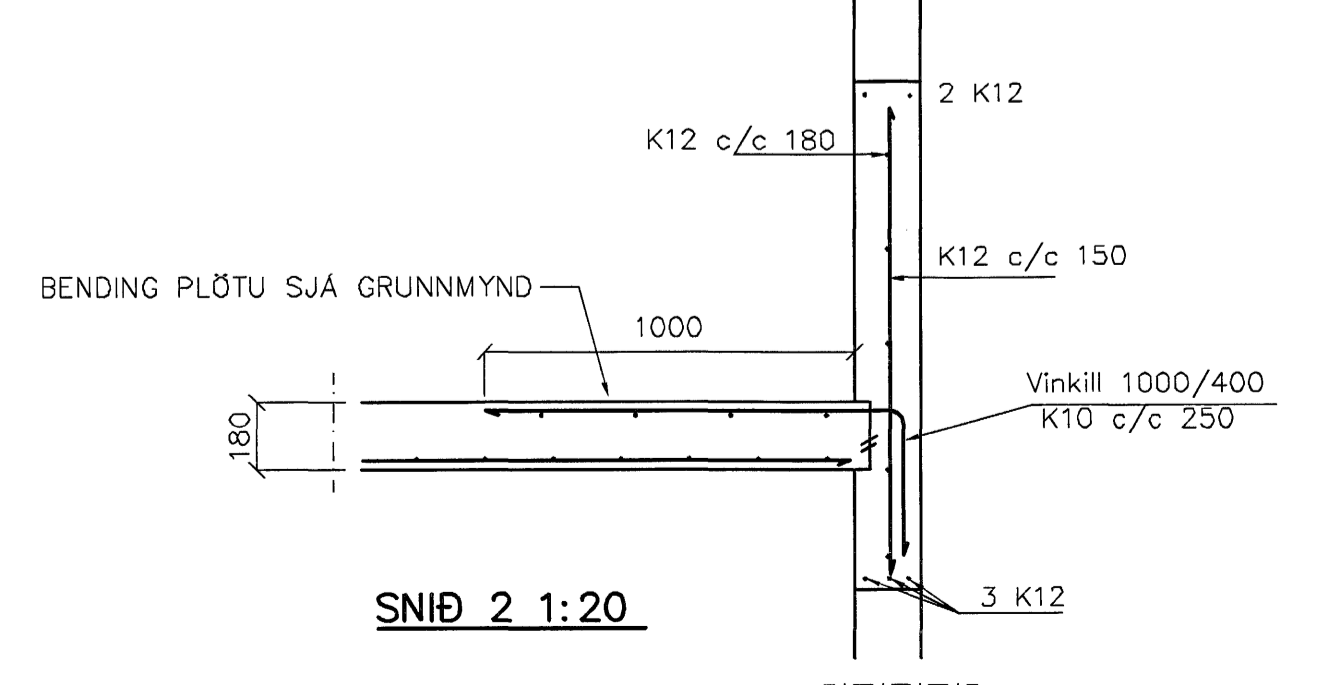


SNID 2 1:20

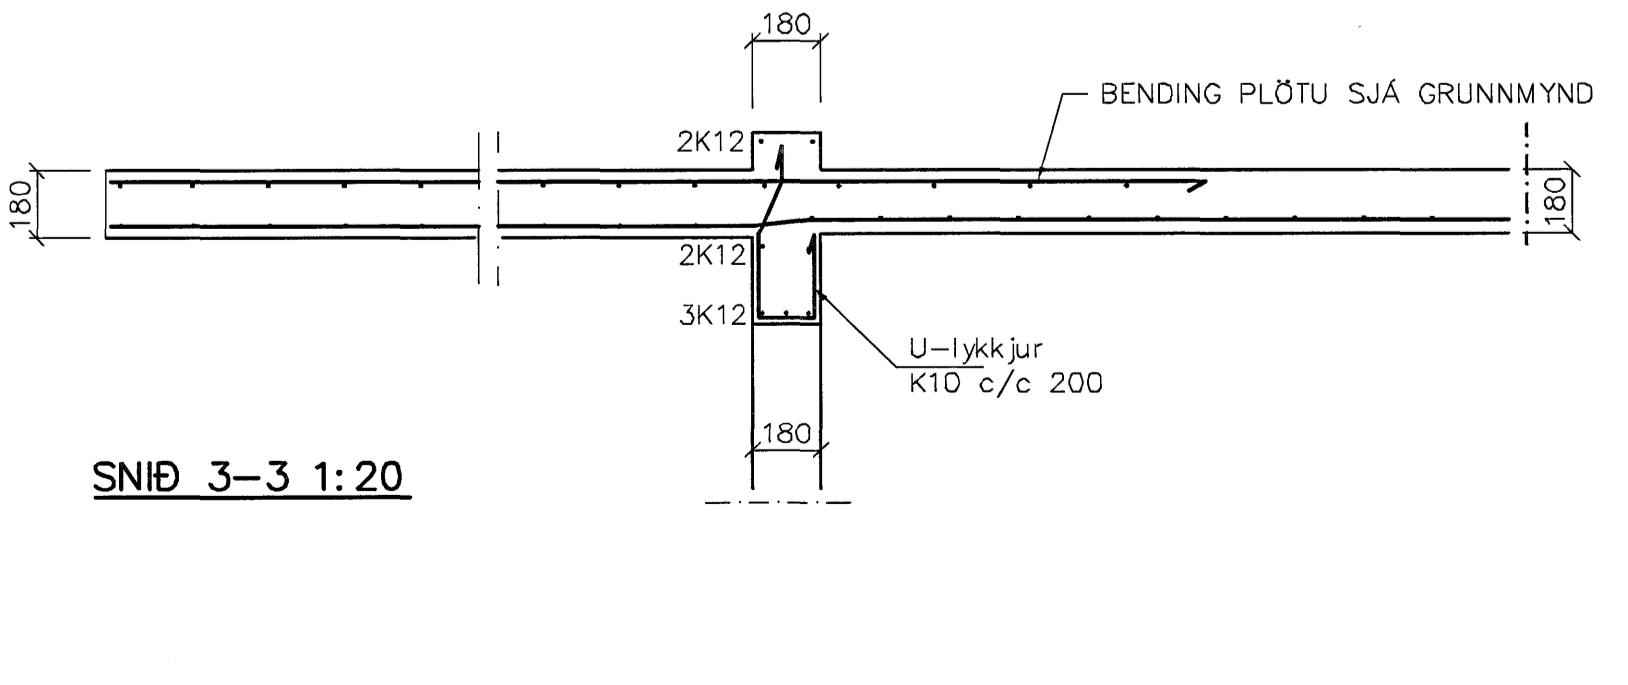


SNID 3-3 1:20

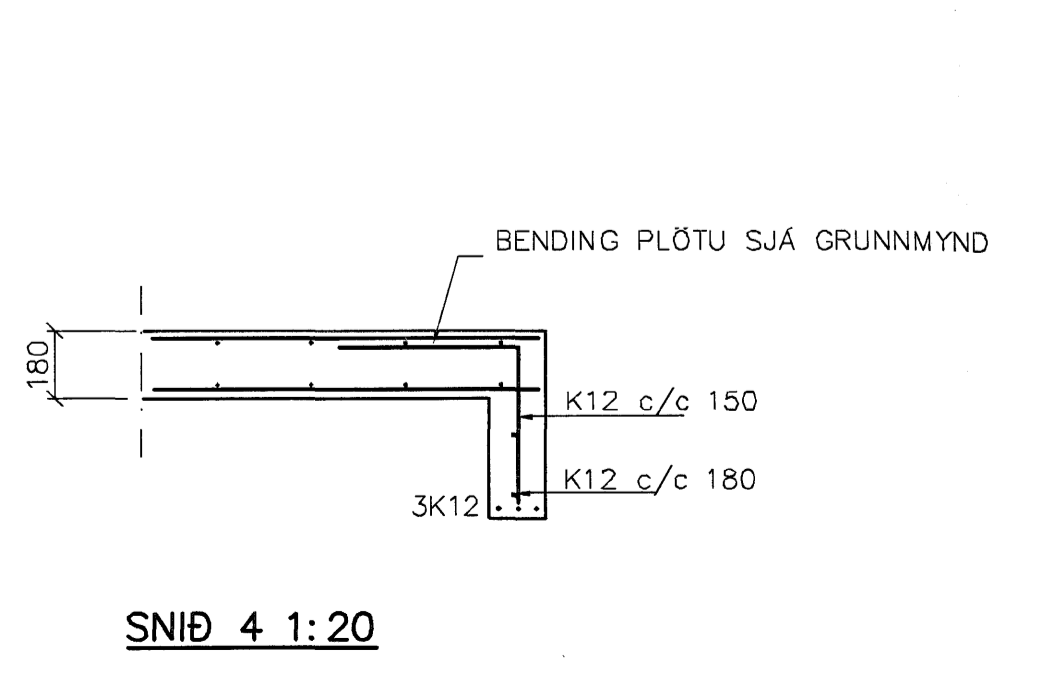


SNID 4 1:20

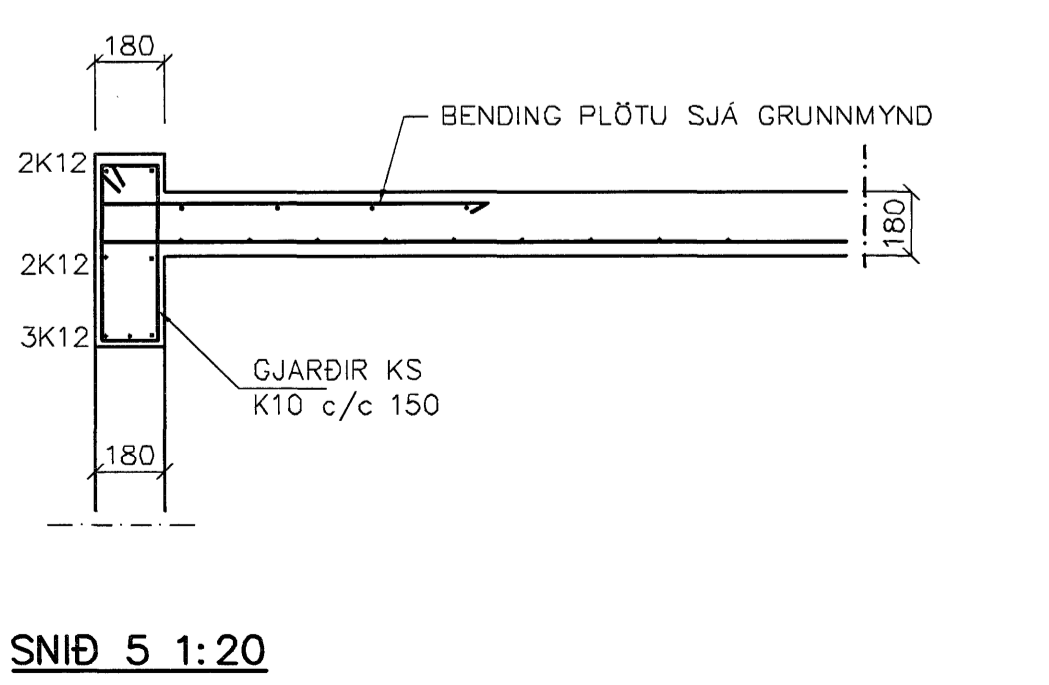


SNID 5 1:20

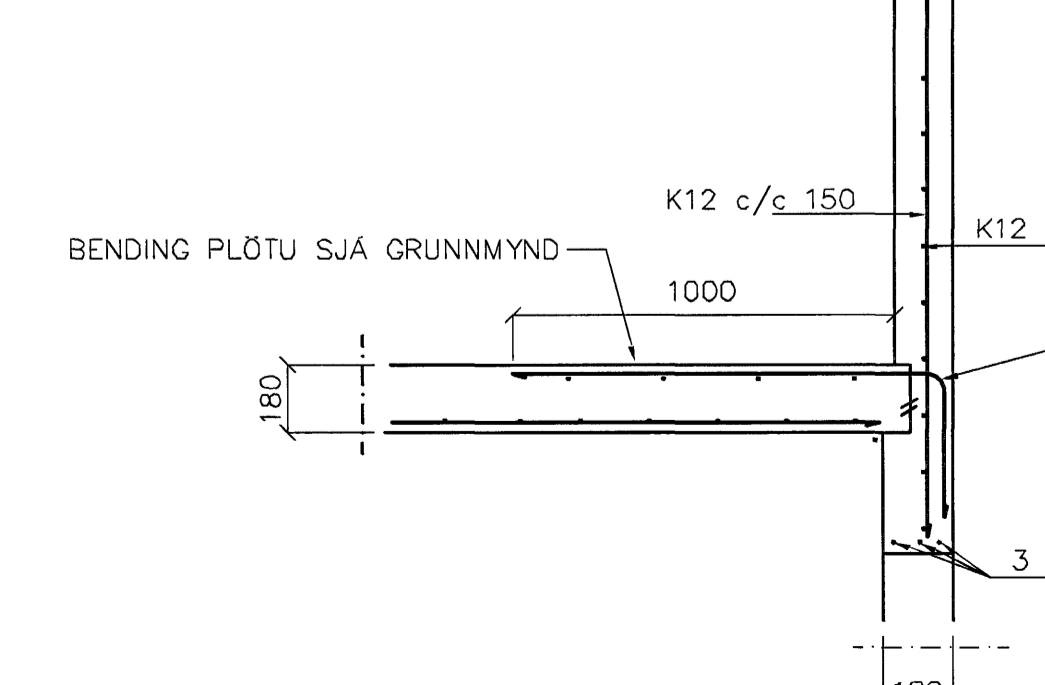

SNID 6 1:20

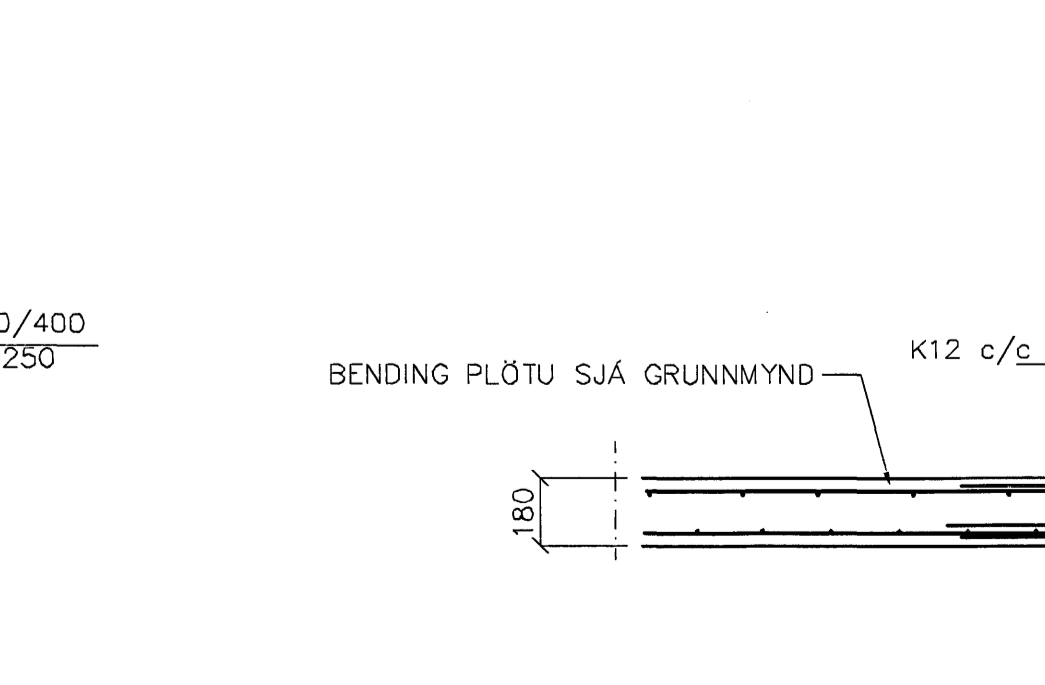

SNID 7 1:20

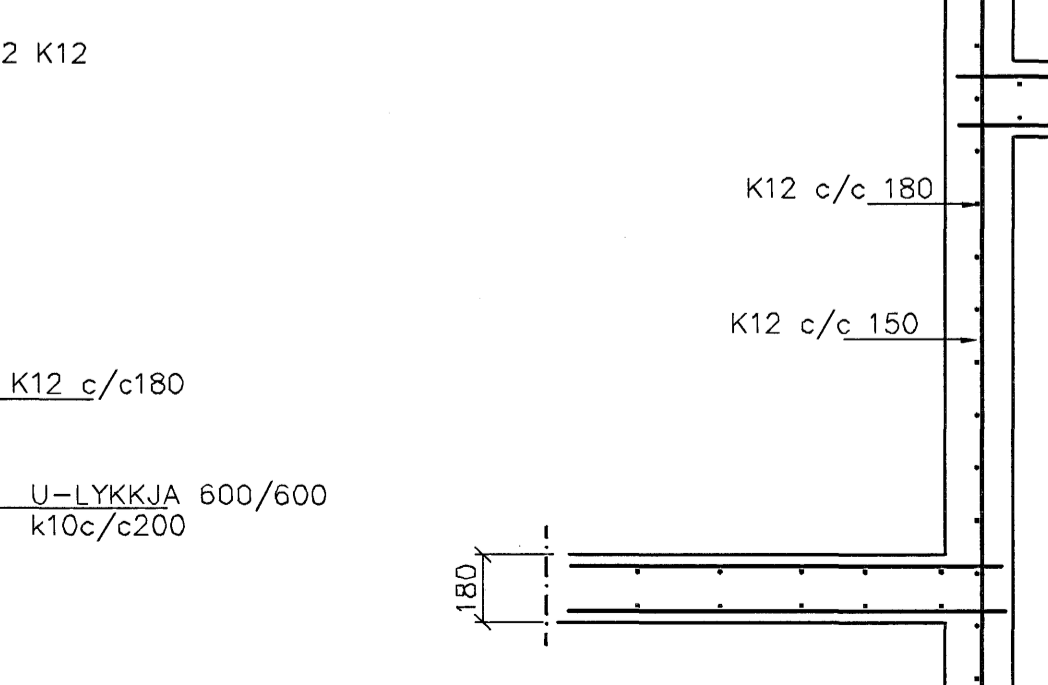

SNID 8-8 1:20

BENDING VEGGJA
OTVEGGJUR EINFÖLD GRIND Í MIÐJAN VEGG
LÖBRET K12 c/c 180#
MILLIVEGGIR EINFÖLD GRIND
K12 c/c 180#
MILLIVEGGIR MILLI BÖÐA
K12 c/c 150#

Dags. Eðli breytinga Sign

**NORÐURBAKKI 11
HAFNARFIRÐI**

BENDING VEGGJA 4 HÆÐAR
BENDING PLOTU YFIR 4 HÆÐAR

MKV. 1:50 1:20 2. JAN 2007

DAGS. DES. 2006

VERK NR. 2601 FH. Sigurbjartur Halldórsson

TEIKN. NR. 1-21

HANNAD. SIG. ÞORLEIFSS. KT. 241148-3009

TEIKNAD. G.H.

YKIRFARID

TEIKNINGUUSTA. SIGURDAR ÞORLEIFSSONAR HF
STRANDGÖTU 11 220 HAFNARFIRÐI
SÍM 455-4255 FAX 565-2875
E-mail tsh@simmetis
kt: 440893-2539