



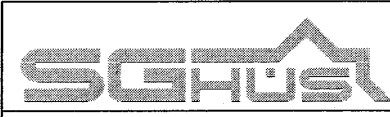

DÆMI UM
ÞAKPLAN

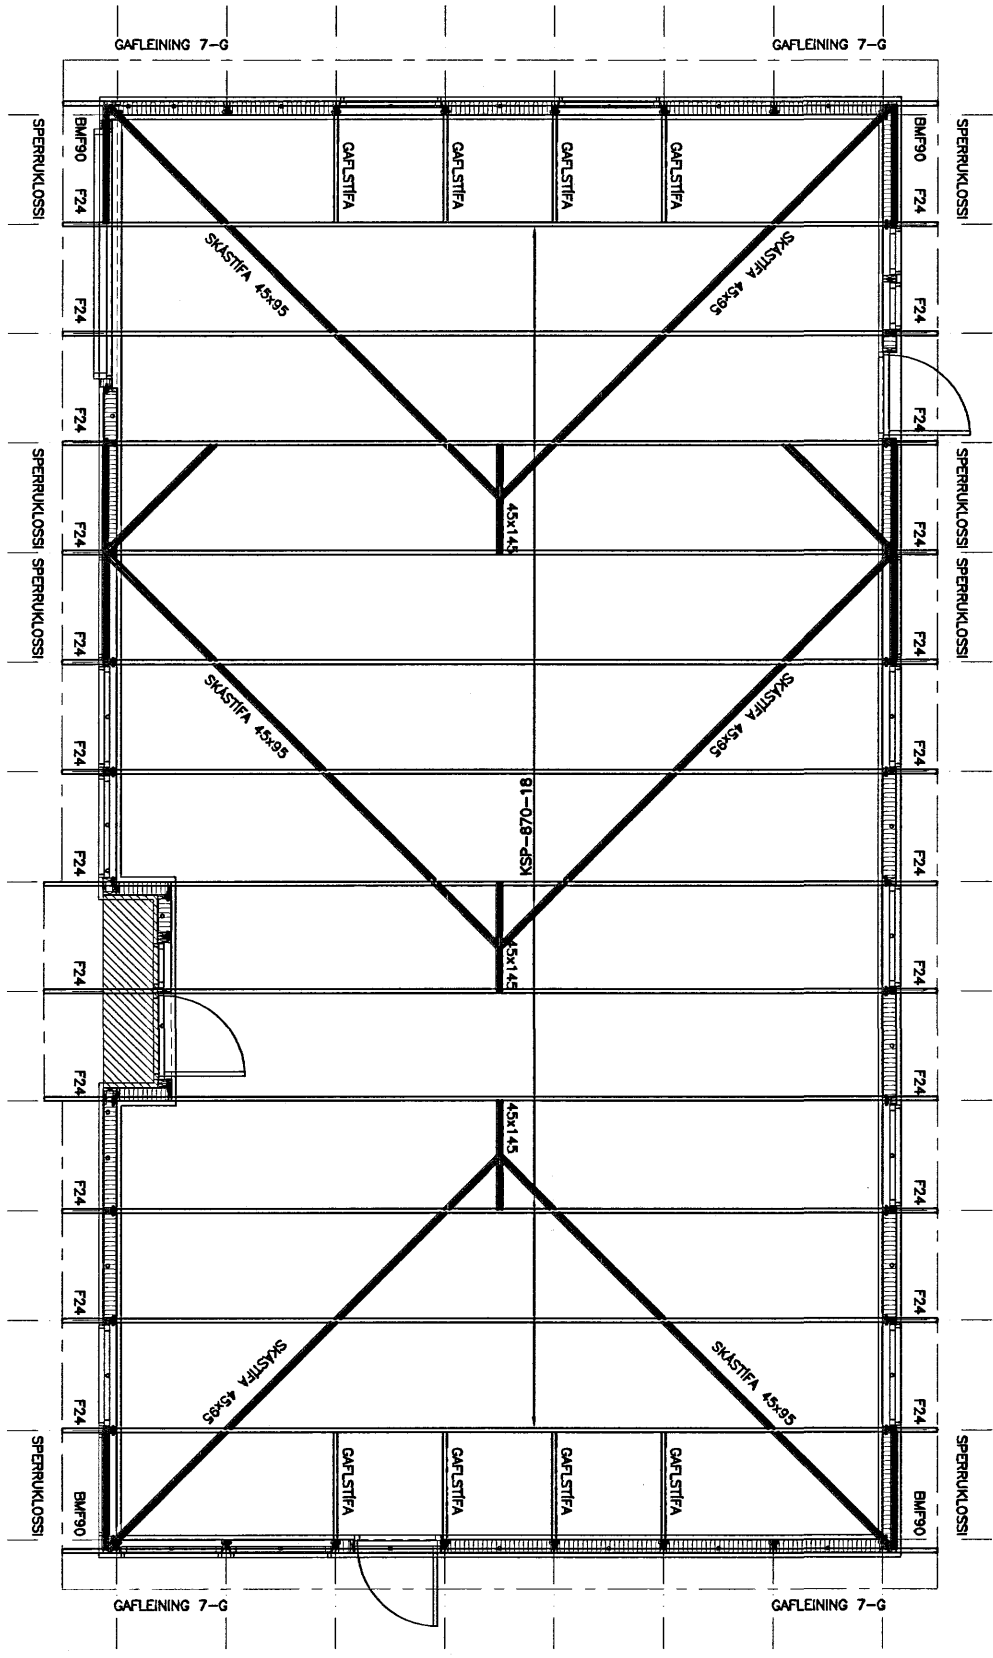

AUSTURVEGI 69 800 SELFOSSI
SÍMI 482 3850 FAX 482 3851
NETFANG sghus@sghus.is
VEFFANG www.sghus.is

BURÐARVIRKI

ÞAKPLAN		MKV:	HANNAÐ:	TEIKNAD:	DAGSETNING:	ÚTGÁFUNÚMER:
		MKV:	T.ELLERT	T.ELLERT	14.08.2006	1
		MKV:	SKRÁARNAFN:	SAMÞYKKT:		TEIKNING NÚMER:
		MKV:	VEGGIR.dwg			B.002