


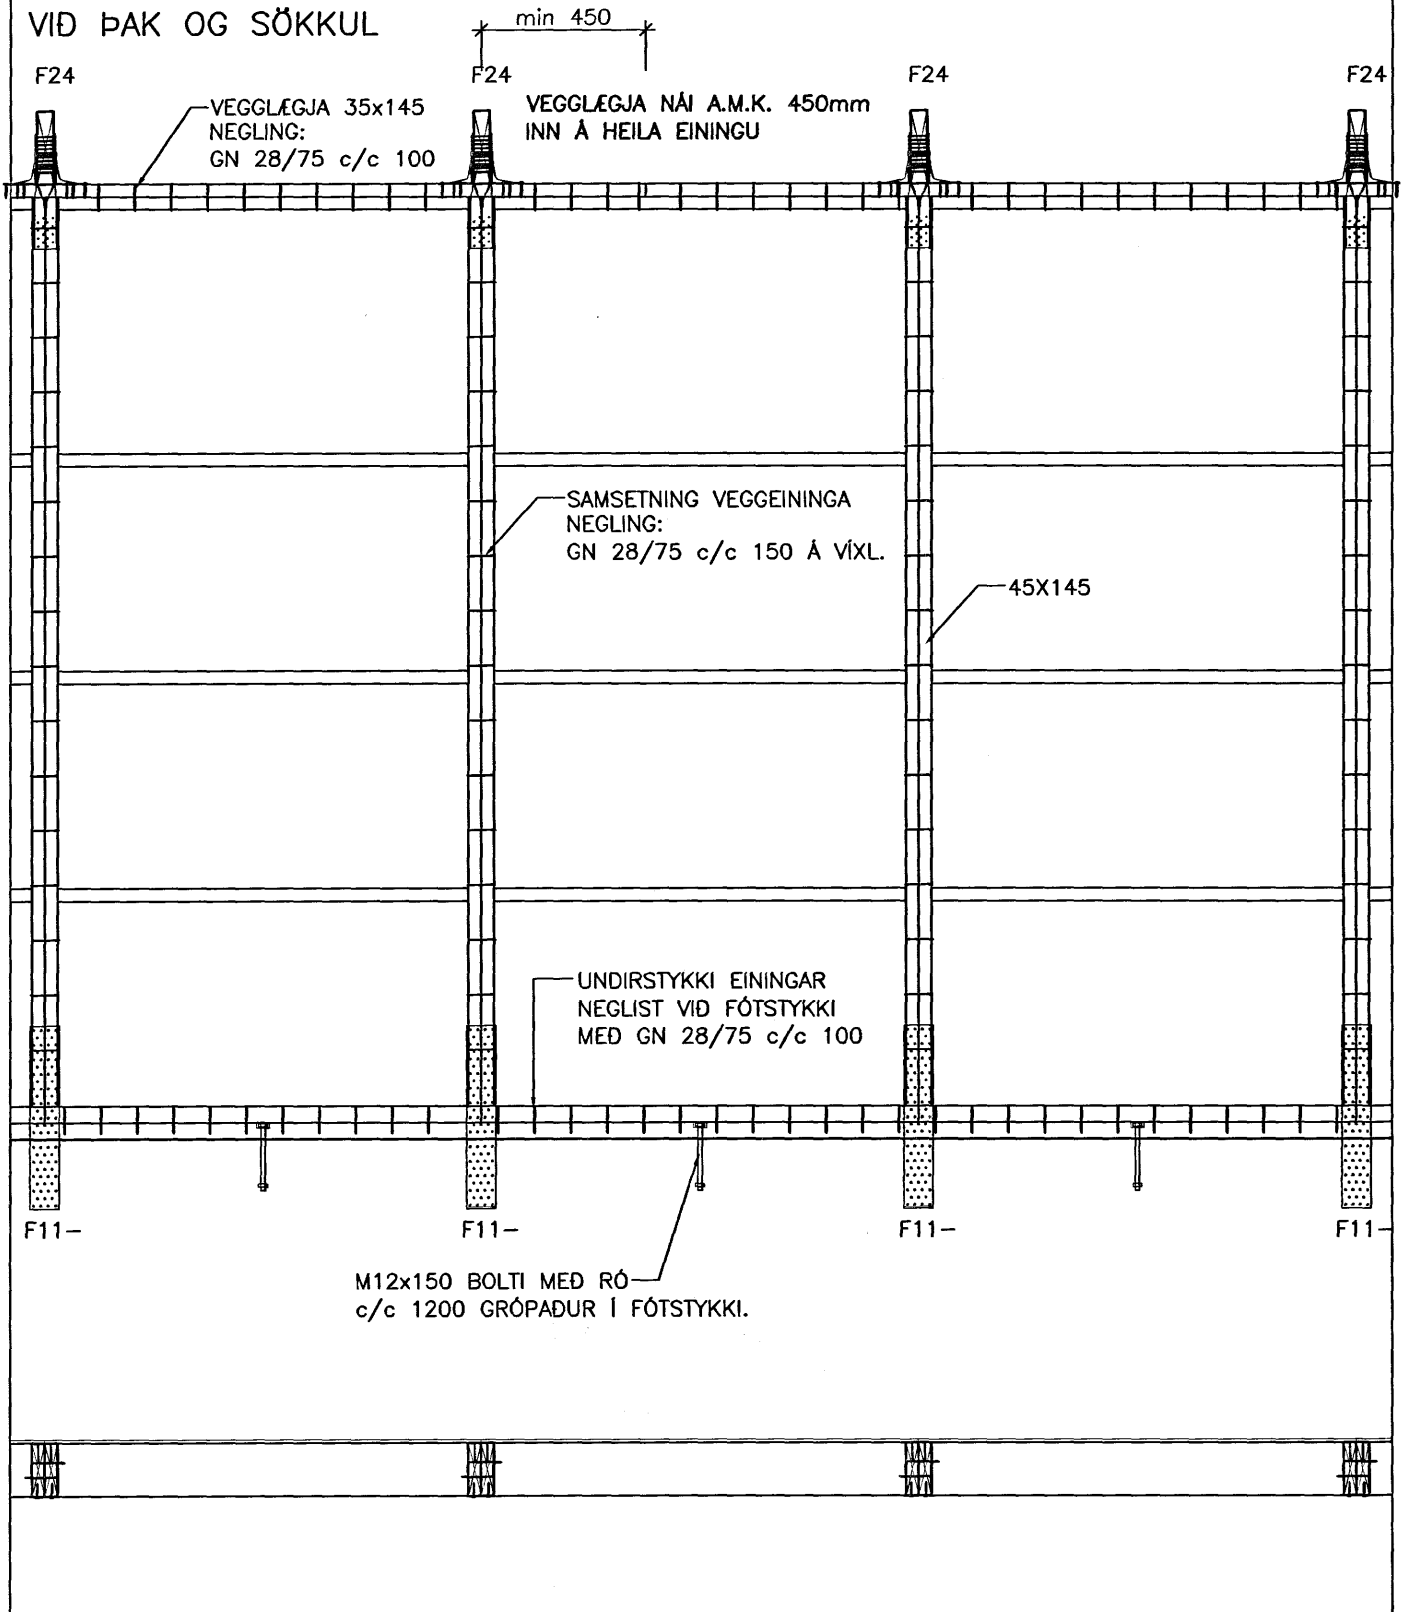

DÆMI UM FRÁGANG ÚTVEGGJAEININGA
 VID ÞAK OG SÖKKUL



AUSTURVEGI 69 800 SELFOSSI
 Sími 482 3850 FAX 482 3851
 Netfang sghus@sghus.is
 Veffang www.sghus.is

ÚTVEGGUR, F11- OG F24

HANNAD:		TEIKNAD:		DAGSETNING:		ÚTGÁFUNÚMER:	
T.ELLERT		T.ELLERT		14.08.2006		2	
SKRÁARNAFN:		SAMÞYKKT:		TEIKNING NÚMER:		Ú.002	
VEGGIR.dwg							