



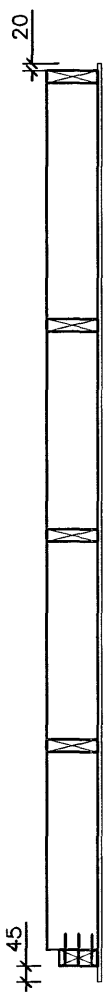

# DÆMI UM UPPBYGGINGU HORNEININGAR

EIN-120-H-H

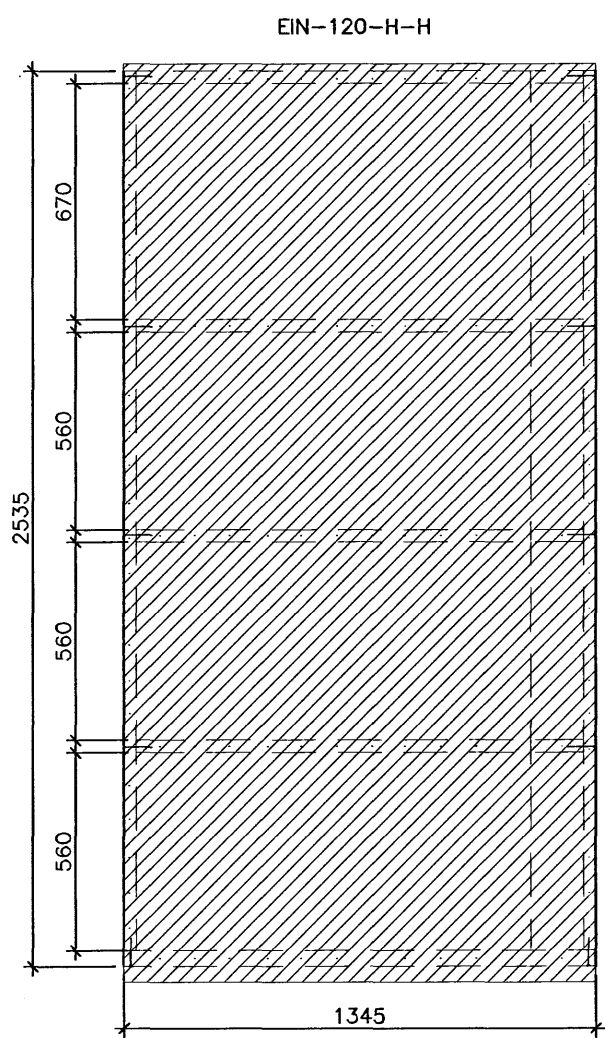


**TIMBUR:**

FÓTSTYKKI : 45x110, GAGNFÚAVARID  
 STODIR : 45x145  
 ÞVERSTAFIR : 35x145  
 TIMBURGÆDI SÉU A.M.K. C18 SKV. ÍST EN 338.  
 ÖLL SAMSEYTI NEGLIST MED 3 STK. GN 30/90.

**KROSSVIÐUR:**

9 MM RAKAPOLINN (WBP)  
 5 LAGA GRENIKROSSVIÐUR  
 NEGLDUR Í RAKAPOLID LÍM  
 MED GN 28/50 c/c 100

		AUSTURVEGI 69 800 SELFOSSI Sími 482 3850 FAX 482 3851 Netfang sghus@sghus.is Veffang www.sghus.is		<h2>ÚTVEGGUR</h2>	
		HANNAÐ:	TEIKNAD:	ÞAGSETNING:	ÚTGÁFUNÓMER:
UPPBYGGING VEGGEININGAR	MKV: 1:20	T.ELLERT	T.ELLERT	04.10.2006	2
	MKV:	SKRÁARNAFN:	SAMPYKKT:		TEIKNING NÓMER:
	MKV:	VEGGIR.dwg			<h1>Ú.005</h1>