


DÆMI UM UPPBYGGINGU  
GLUGGAEININGAR (G-130-90)

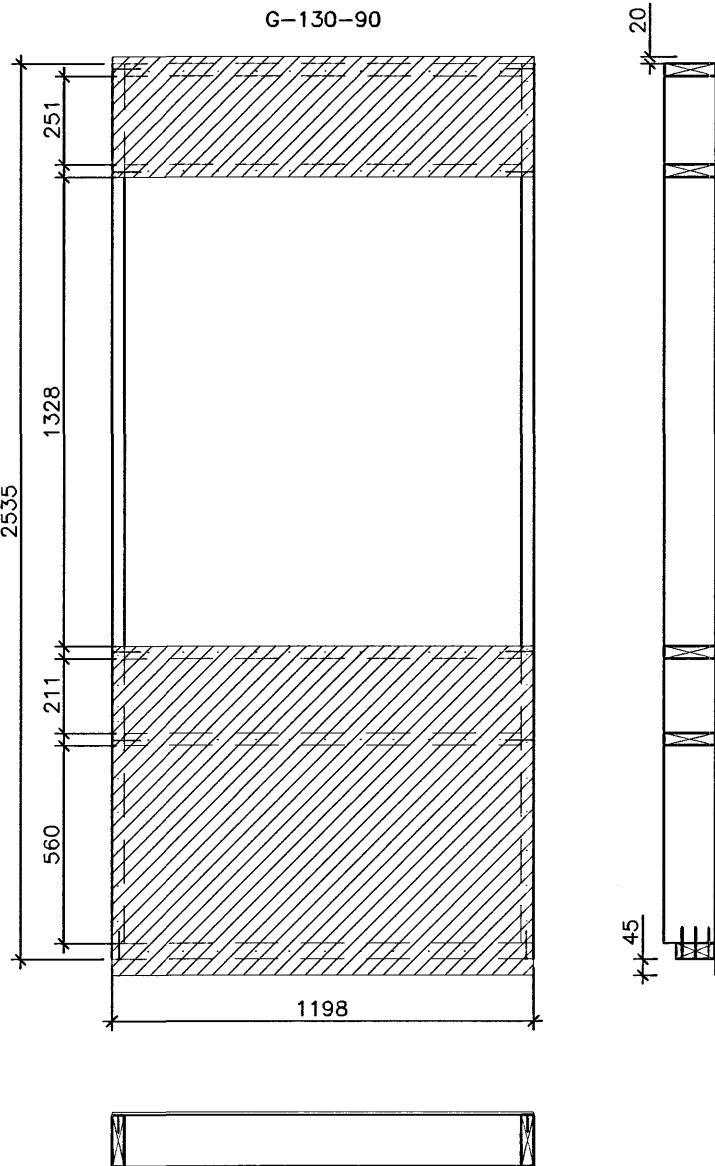

TIMBUR:

FÓTSTYKKI : 45x110, GAGNFÚAVARID  
STODIR : 45x145  
ÞVERSTAFIR : 35x145  
TIMBURGÆDI SÉU A.M.K. C18 SKV. ÍST EN 338.  
ÖLL SAMSEYTI NEGLIST MED 3 STK. GN 30/90.

KROSSVIÐUR:

9 MM RAKAPOLINN (WBP)  
5 LAGA GRENKROSSVIÐUR  
NEGLDUR Í RAKAPOLID LÍM  
MED GN 28/50 c/c 100



AUSTURVEGI 69 800 SELFOSSI  
SÍMI 482 3850 FAX 482 3851  
NETFANG sghus@sghus.is  
VEFFANG www.sghus.is

ÚTVEGGUR

		HANNAÐ:	TEIKNAD:	DAGSETNING:	ÚTGÁFUNÚMÉR:
UPPBYGGING VEGGEININGAR	MKV: 1:20	T.ELLERT	T.ELLERT	04.10.2006	2
	MKV:	SKRÁARNAFN:	SAMPYKKT:		TEIKNING NÚMÉR:
	MKV:	VEGGIR.dwg			Ú.006