


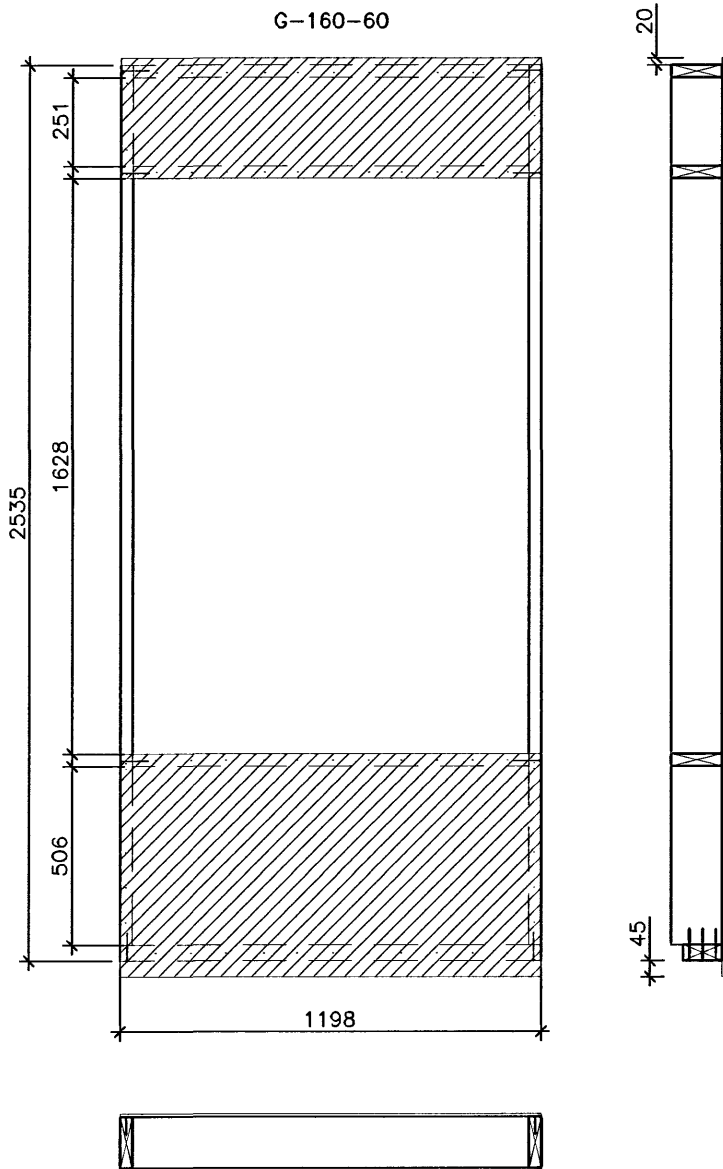

DÆMI UM UPPBYGGINGU
GLUGGAEININGAR (G-160-60)




TIMBUR:

FÓTSTYKKI : 45x110, GAGNFÚAVARID
 STODIR : 45x145
 ÞVERSTAFIR : 35x145
 TIMBURGÆDI SÉU A.M.K. C18 SKV. ÍST EN 338.
 ÖLL SAMSEYTI NEGLIST MED 3 STK. GN 30/90.

KROSSVIDUR:

9 MM RAKAPOLINN (WBP)
 5 LAGA GRENIKROSSVIDUR
 NEGLDUR Í RAKAPÓLIÐ LÍM
 MED GN 28/50 c/c 100

	AUSTURVEGI 69 800 SELFOSSI Sími 482 3850 FAX 482 3851 NETFANG sghus@sghus.is VEFANG www.sghus.is		ÚTVEGGUR		
	UPPBYGGING VEGGEININGAR	MKV: 1:20	T.ELLERT	T.ELLERT	DAGSETNING: 04.10.2006
	MKV:	SKRÁARNAFN:	SAMÞYKKT:		TEIKNING NÚMÉR:
	MKV:	VEGGIR.dwg			Ú.007