


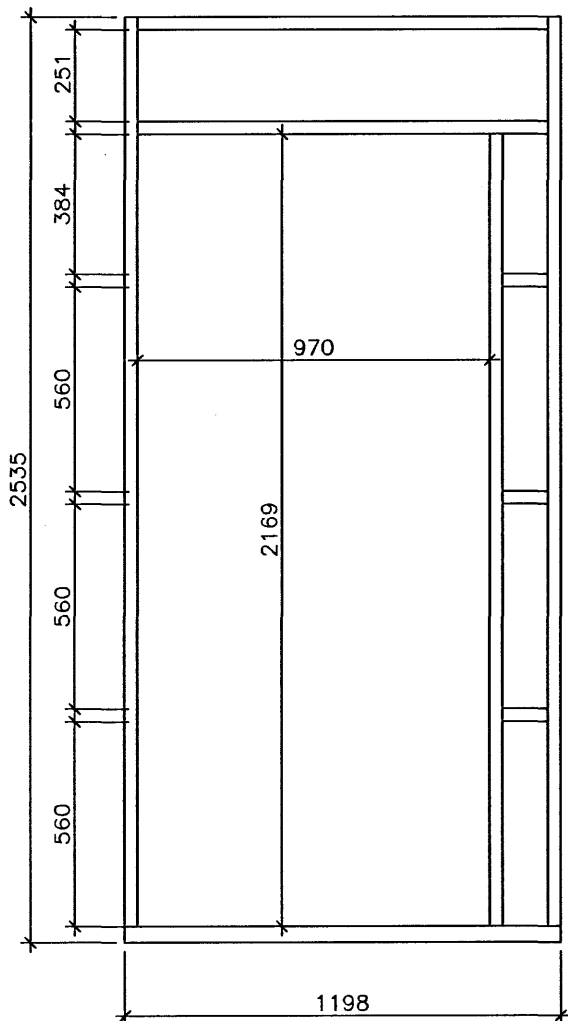

DÆMI UM UPPBYGGINGU
HURDAREININGAR (H-120)

H-120



TIMBUR:

FÓTSTYKKI : 45x110, GAGNFÚAVARID
STODIR : 45x145
ÞVERSTAFIR : 35x145
TIMBURGÆÐI SÉU A.M.K. C18 SKV. ÍST EN 338.
ÖLL SAMSEYTI NEGLIST MED 3 STK. GN 30/90.

KROSSVIÐUR:

9 MM RAKAPOLINN (WBP)
5 LAGA GRENIKROSSVIÐUR
NEGLDUR Í RAKAPOLID LÍM
MED GN 28/50 c/c 100

	AUSTURVEGI 69 800 SELFÓSSI Sími 482 3850 FAX 482 3851 NETFANG sghus@sghus.is VEFANG www.sghus.is	ÚTVEGGUR			
		HANNAÐ:	TEIKNAD:	DAGSETNING:	ÚTGÁFUNÚMER:
UPPBYGGING VEGGEININGAR	MKV: 1:20	T.ELLERT	T.ELLERT	18.12.2006	3
	MKV:	SKRÁARNAFN:	SAMBÝKKT:		TEIKNING NÚMER:
	MKV:	VEGGIR.dwg			Ú.009