


DÆMI UM FESTINGU GLUGGA

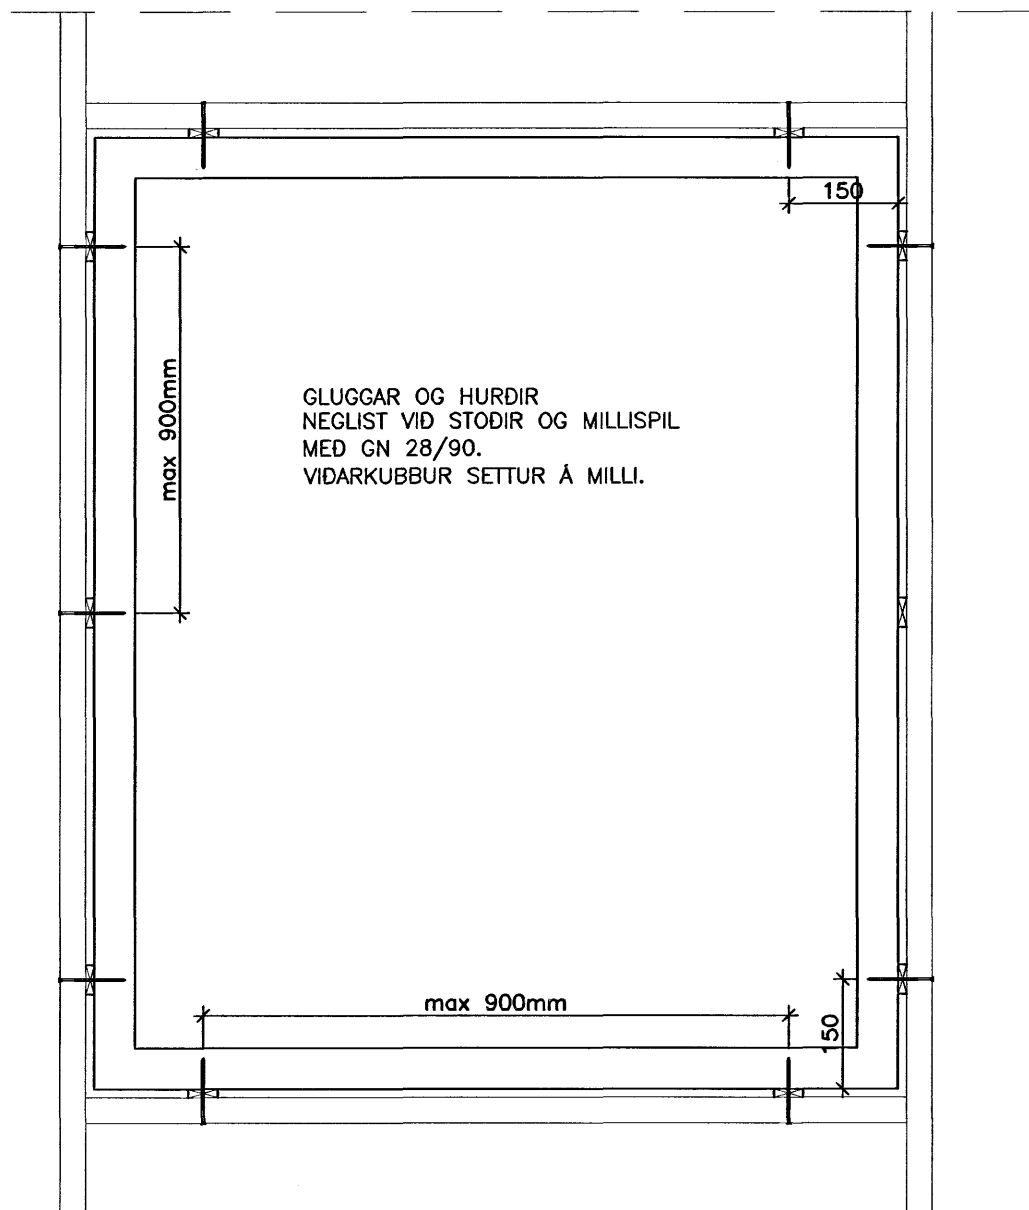

	AUSTURVEGI 69 800 SELFOSSI Sími 482 3850 FAX 482 3851 NETFANG sghus@sghus.is VEFANG www.sghus.is		<h2>ÚTVEGGUR</h2>		
	FESTING GLUGGA	MKV: 1:10	HANNAD: T.ELLERT	TEIKNAD: T.ELLERT	DAGSETNING: 14.08.2006
	MKV:	SKRÁARNAFN:	SAMPYKKT:		TEIKNING NÚMER:
	MKV:	VEGGIR.dwg			Ú.011