


# DÆMI UM STÍFINGARVEGG INNANHÜSS

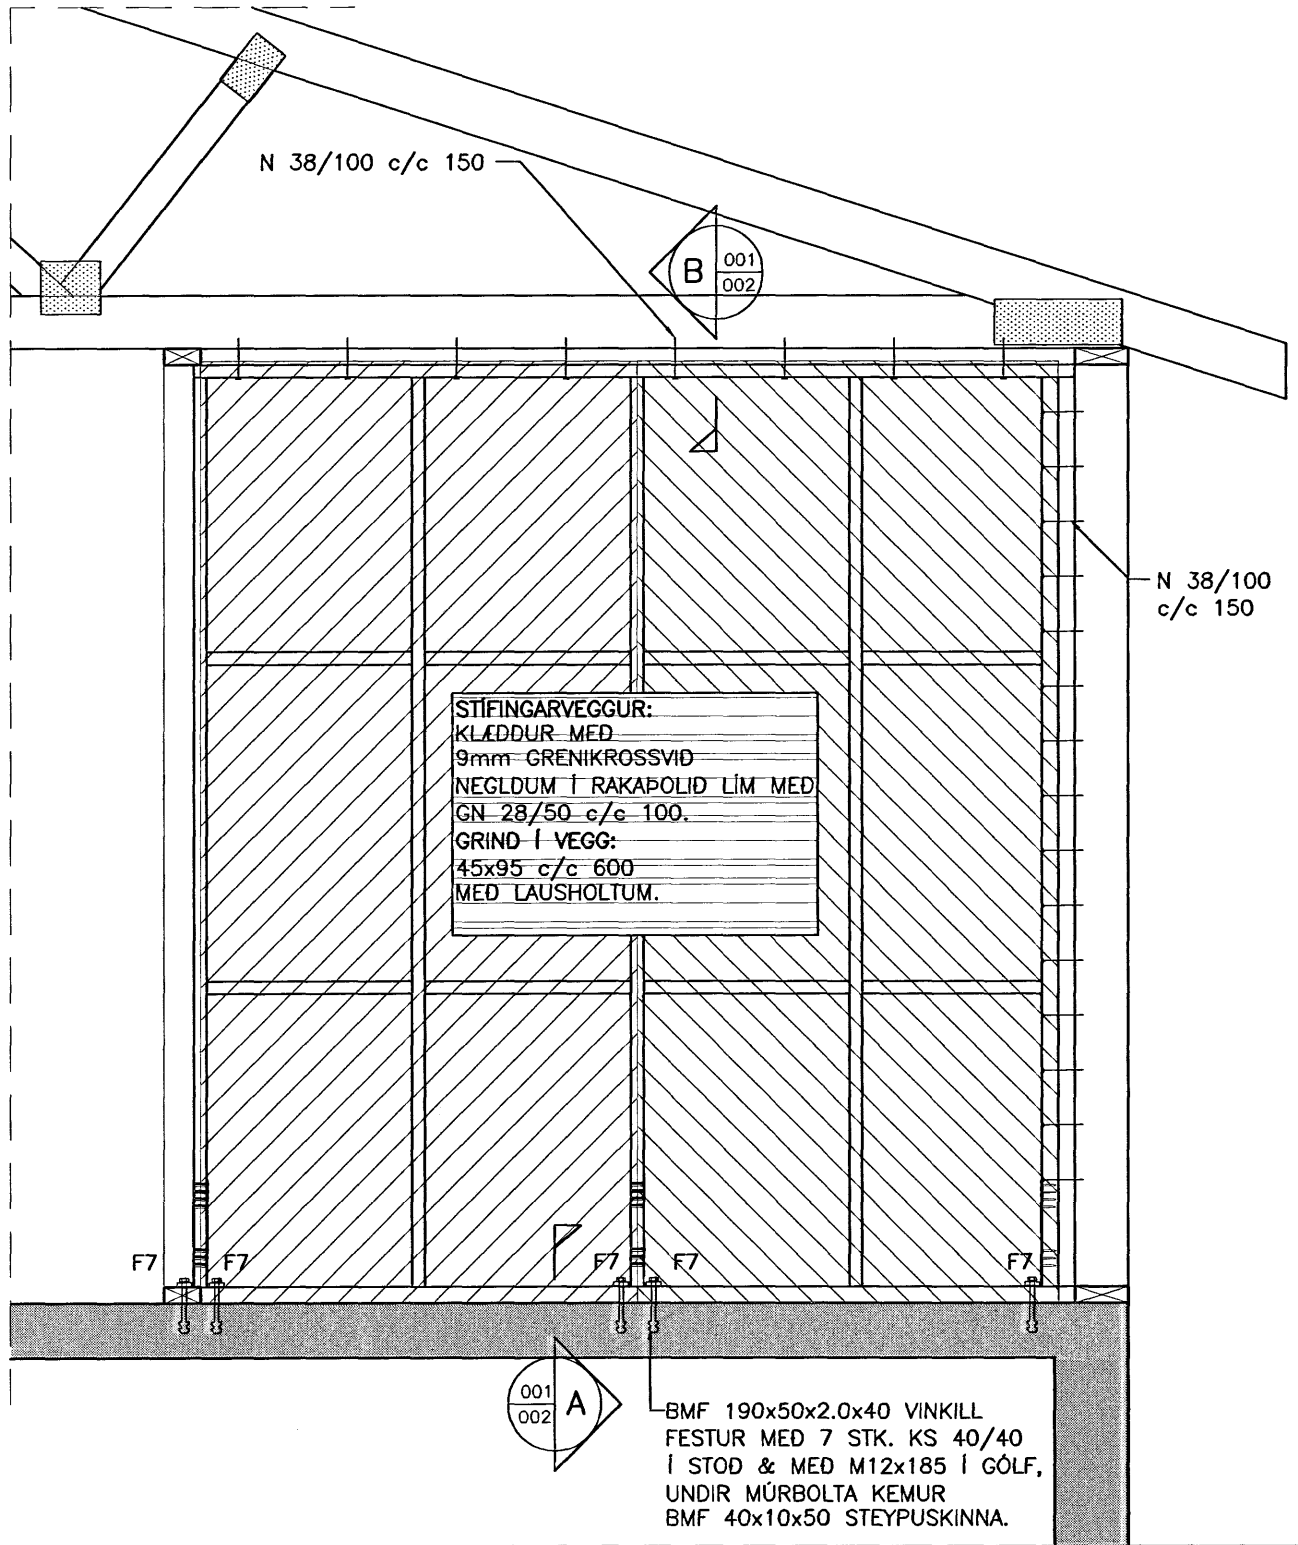

	AUSTURVEGI 69 800 SELFOSSI Sími 482 3850 FAX 482 3851 Netfang sghus@sghus.is Veffang www.sghus.is		STÍFINGARVEGGUR INNANHÜSS			
	STÍFINGARVEGGUR	MKV: 1:20	HANNAD: T.ELLERT	TEIKNAD: T.ELLERT	DAGSETNING: 14.08.2006	ÚTGÁFUNÚMER: 1
	MKV:	SKRÁARNAFN: VEGGIR.dwg	SAMÞYKKT:		TEIKNING NÚMER: 1.001	