
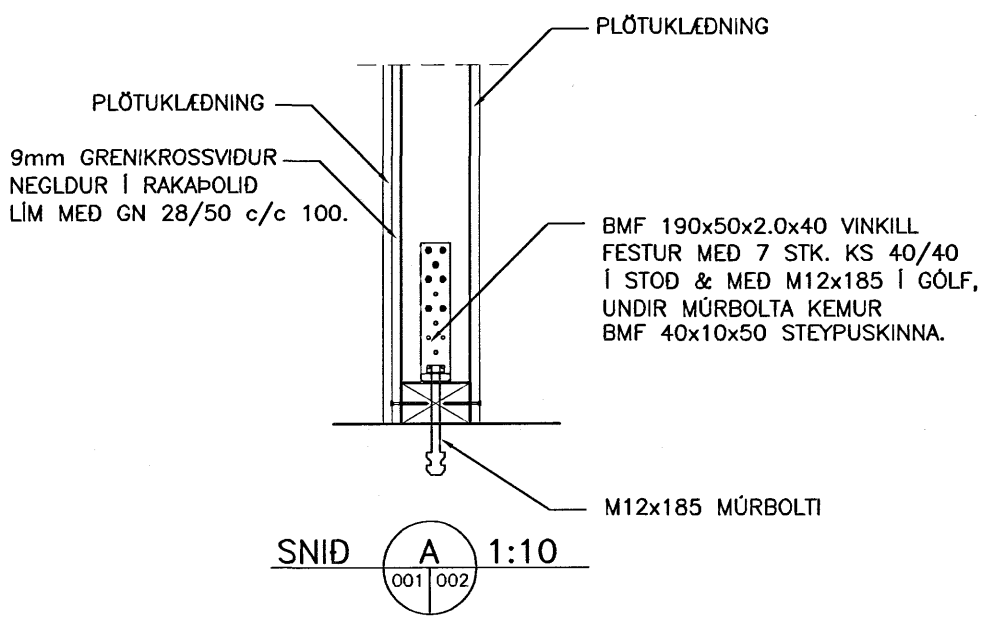


DÆMI UM SNID Í STÍFINGARVEGG INNANHÚSS

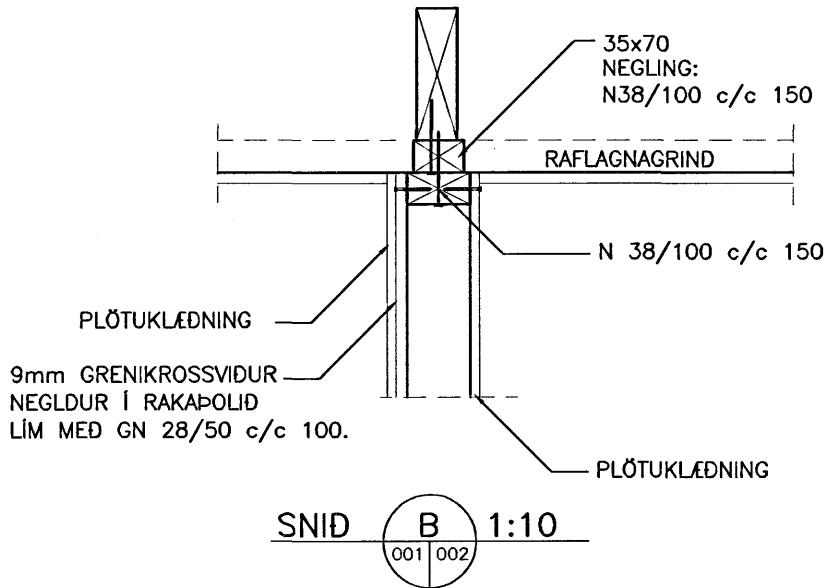

		AUSTURVEGI 69 800 SELFOSSI SÍMI 482 3850 FAX 482 3851 NETFANG sghus@sghus.is VEFANG www.sghus.is		STÍFINGARVEGGUR INNANHÚSS			
		HANNAÐ:	TEIKNAD:	DAGSETNING:	ÚTGÁFUNÚMER:		
SNID Í STÍFINGARVEGG	MKV: 1:10	T.ELLERT	T.ELLERT	14.08.2006	1		
	MKV:	SKRÁARNAFN:	SAMÞYKKT:		TEIKNING NÚMER:		
	MKV:	VEGGIR.dwg			1.002		