


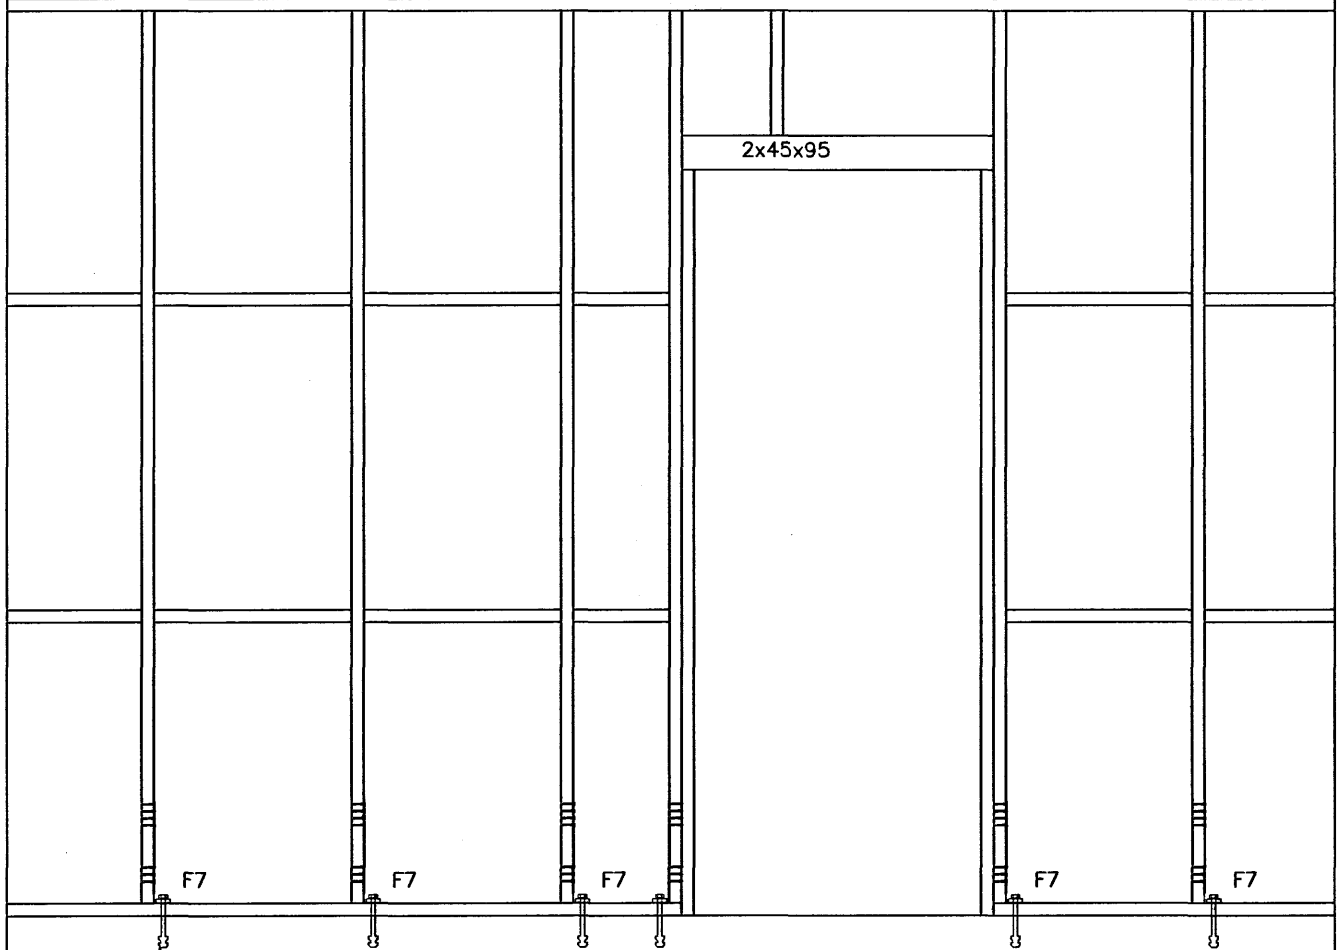

DÆMI UM BURÐARINNVEGG

BURÐARARVEGGUR:
 KLÆDDUR MED
 9mm GRENİKROSSVİD
 NEGLDUM İ RAKAPOLİD LİM MED
 GN 28/50 c/c 100.
GRİND İ VEGG:
 45x95 c/c 600
 MED LAUSHOLTUM.



BMF 190x50x2.0x40 VINKILL
 FESTUR MED 7 STK. KS 40/40
 İ STOD & MED M12x185 İ GÖLF,
 UNDIR MÜRBOLTA KEMUR
 BMF 40x10x50 STEYPUSKİNNA.



AUSTURVEGI 69 800 SELFOSSI
 SİM 482 3850 FAX 482 3851
 NETFANG sghus@sghus.is
 VEFANG www.sghus.is

BURÐARVEGGUR İNNANHÜSS

		HANNAD:	TEİKNAD:	DAGSETNING:	ÖTGÁFUNÖMER:
STÍFİNGARVEGGUR	MKV: 1:20	T.ELLERT	T.ELLERT	04.10.2006	2
	MKV:	SKRÁARNAFN:	SAMPYKKT:		TEİKNİNG NÚMER:
	MKV:	VEGGIR.dwg			1.003