


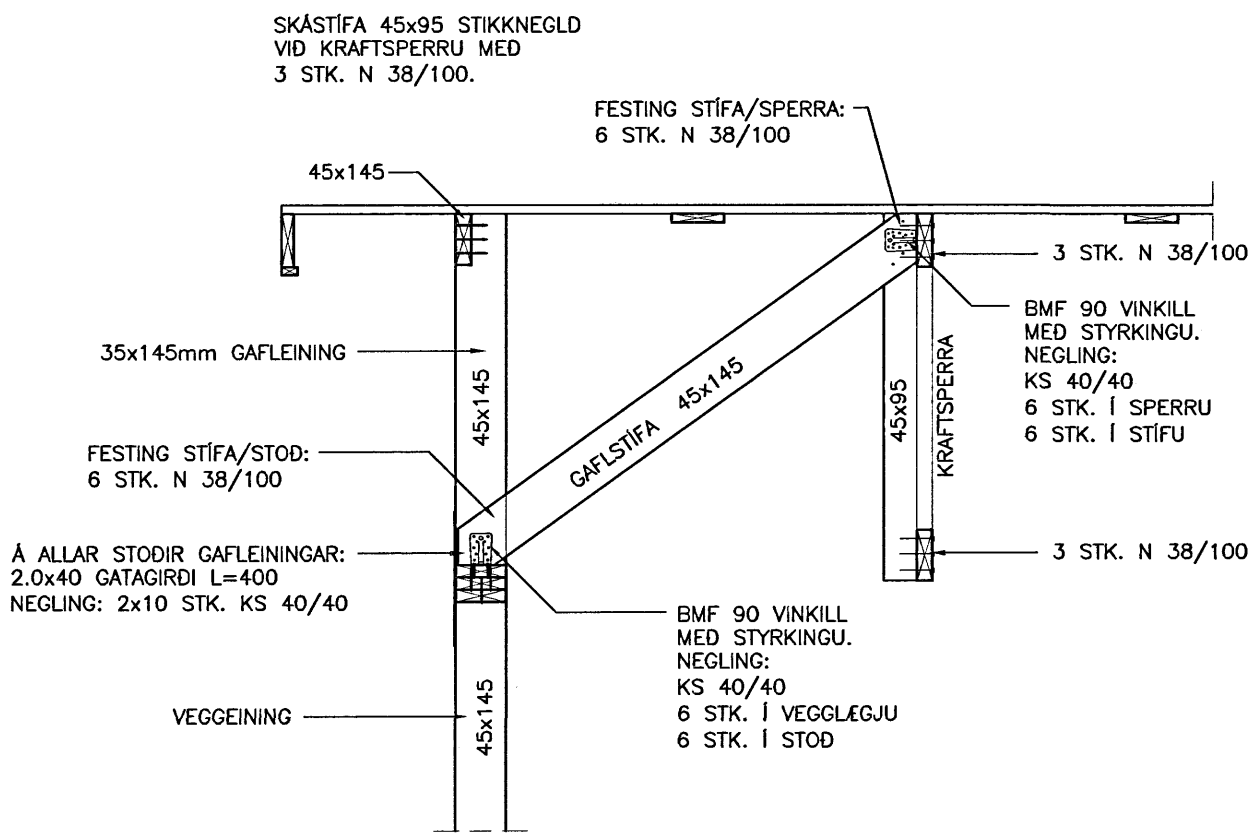


DÆMI UM FRÁGANG Á GAFLSTÍFUM



	AUSTURVEGI 69 800 SELFOSSI SÍMI 482 3850 FAX 482 3851 NETFANG sghus@sghus.is VEFANG www.sghus.is	STÍFUR			
		HANNAÐ:	TEIKNAD:	DAGSETNING:	ÚTGÁFUNÚMER:
GAFLSTÍFUR	MKV: 1:20	T.ELLERT	T.ELLERT	04.10.2006	2
	MKV:	SKRÁARNAFN:	SAMBÝKKT:		TEIKNING NÚMER:
	MKV:	VEGGIR.dwg			S.003