



LÓDRÉTT SNID Í EI-60 VEGG
 MILLI ÍBÚÐAR OG BÍLSKÚRS
 MKV. 1:20

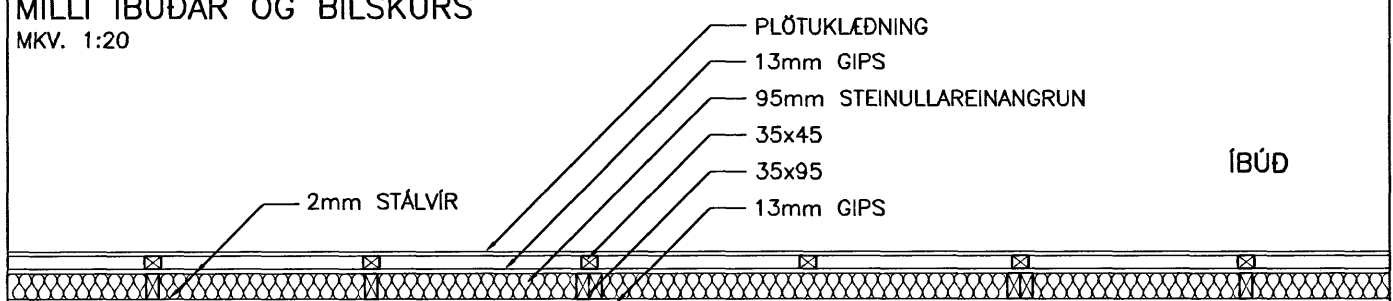

LÁRÉTT SNID Í EI-60 VEGG
 MILLI ÍBÚÐAR OG BÍLSKÚRS
 MKV. 1:20

		AUSTURVEGI 69 800 SELFOSSI Sími 482 3850 FAX 482 3851 Netfang sghus@sghus.is Veffang www.sghus.is			
		ELDVARNARVEGGUR			
SNID Í VEGG MILLI BÍLSKÚRS OG ÍBÚÐAR	MKV:	HANNAÐ:	TEIKNAD:	DAGSETNING:	ÚTGÁFUNÚMER:
	MKV: 1:20	T.ELLERT	T.ELLERT	12.12.2006	1
MKV:	SKRÁARNAFN:	SAMPYKKT:	TEIKNING NÚMER:		
	VEGGIR.dwg		E.001		