


FESTING F41 OG GIRÐI

FESTING BURDARSPERRU:
 BMF 3.0x40 GATAGIRDI.
 NEGLING: 2x11 STK. KS40/40
 LENGD=1200 mm

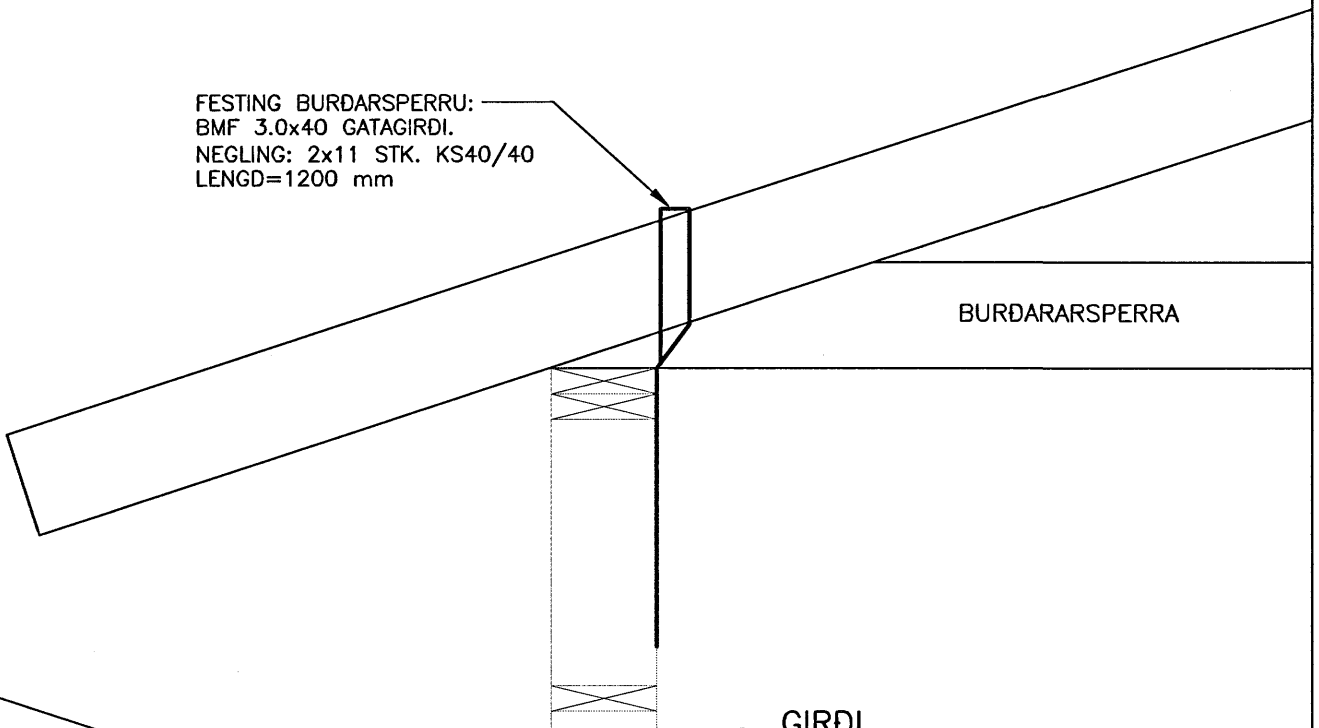


BURDARARSPERRA

GIRÐI
 Mkv. 1:10

2 STK. BMF 105 MEÐ STYRKINGU
 NEGLING: 2x10+10 KS40/40
 NEGLIST Í VEGGLÉGJU OG SPERRU.

BURDARARSPERRA

100x300x2.0 BMF GATAPLATA
 NEGLING: KS 40/40 2x10 STK.

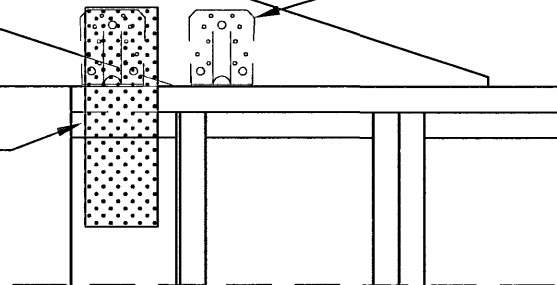

FESTIJÁRN F41
 Mkv. 1:10



AUSTURVEGI 69 800 SELFOSSI
 Sími 482 3850 FAX 482 3851
 NETFANG sghus@sghus.is
 VEFANG www.sghus.is

FESTINGAR

		HANNAÐ:	TEIKNAD:	DAGSETNING:	ÚTGÁFUNÚMÉR:
FESTING F41 OG GIRÐI	MKV: 1:10	T.ELLERT	T.ELLERT	12.12.2006	1
	MKV:	SKRÁARNAFN:	SAMÞYKKT:		TEIKNING NÚMÉR:
	MKV:	VEGGIR.dwg			F.002