


# FESTING KVERKSPERRA/SPERRUKJÁLKA/SPERRA OG A3

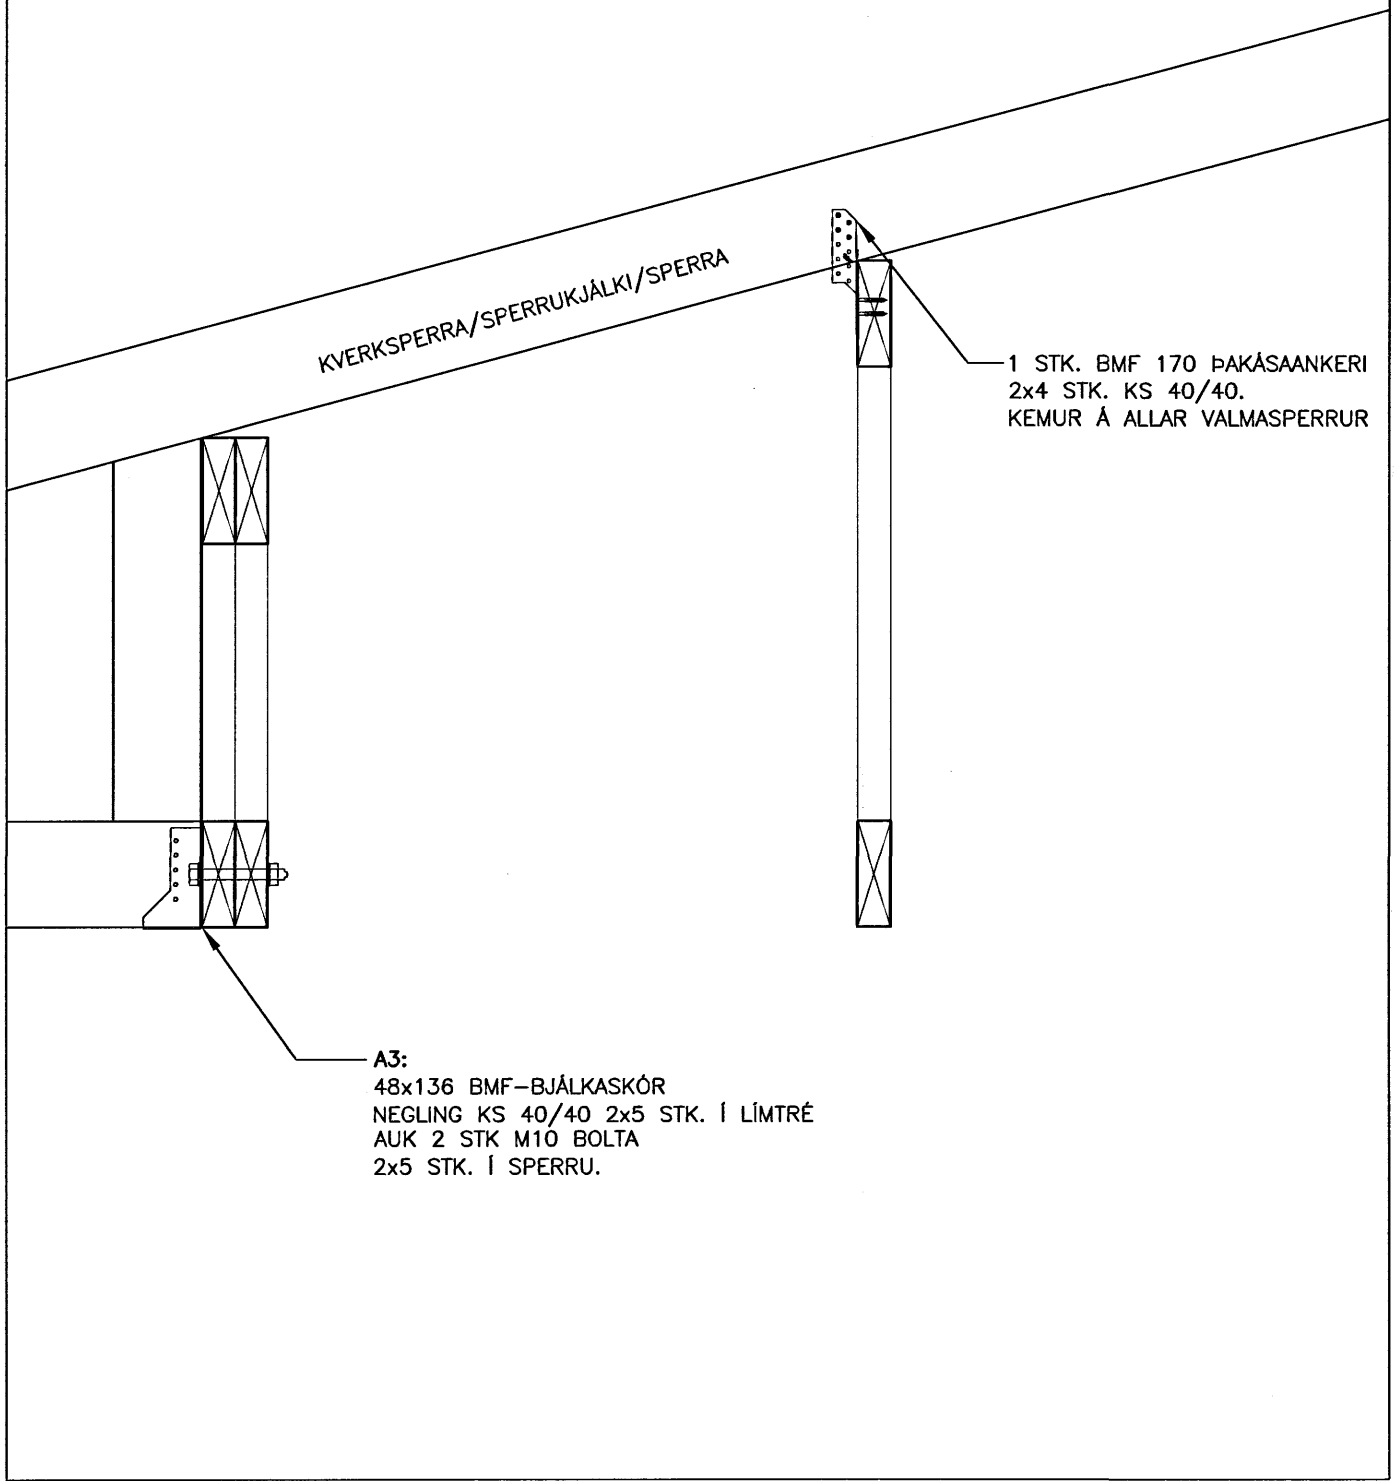

	AUSTURVEGI 69 800 SELFOSSI SÍMI 482 3850 FAX 482 3851 NETFANG sghus@sghus.is VEFANG www.sghus.is	<b>FESTINGAR</b>			
		HANNAÐ:	TEIKNAD:	DAGSETNING:	ÚTGÁFUNÚMER:
FESTING KVERKSPERRA/	MKV:	T.ELLERT	T.ELLERT	12.12.2006	1
SPERRUKJÁLKA/SPERRA OG A3	MKV: 1:10	SKRÁARNAFN:	SAMÞYKKT:	TEIKNING NÚMER:	
	MKV:	VEGGIR.dwg		<b>F.003</b>	