
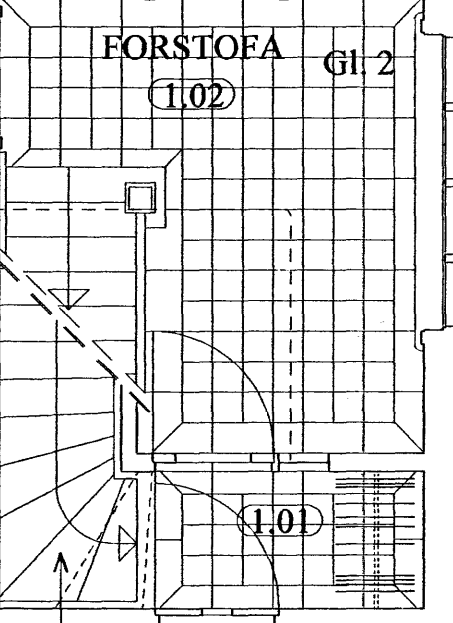
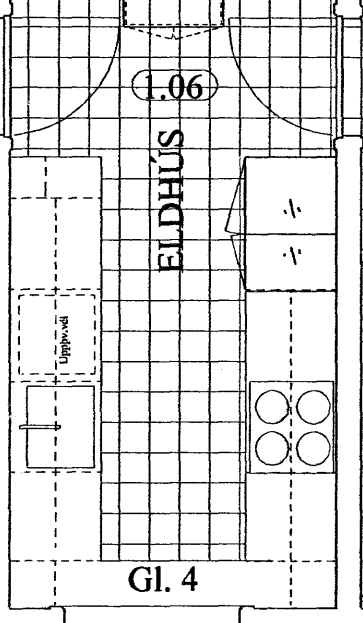
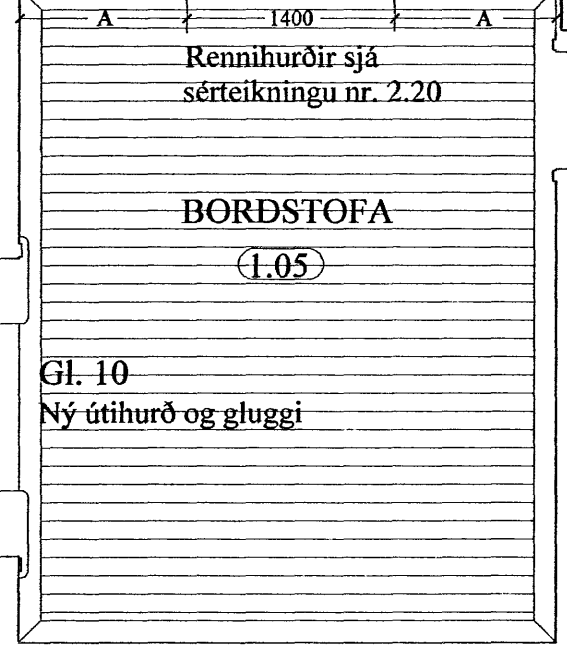
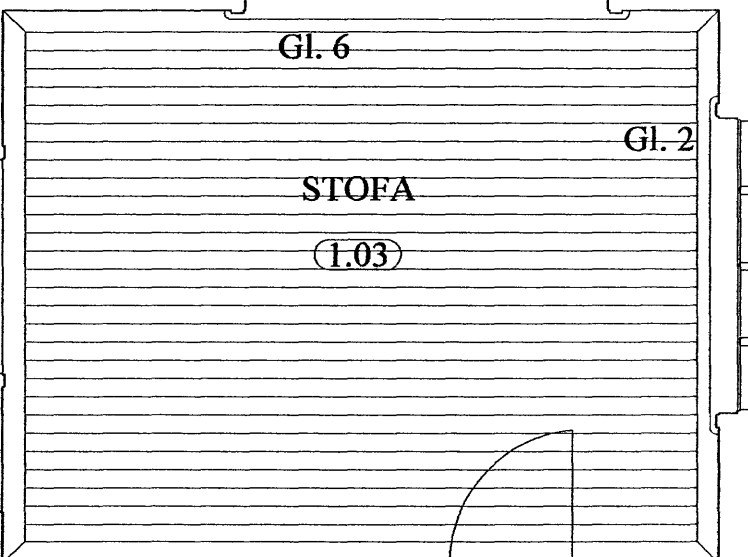
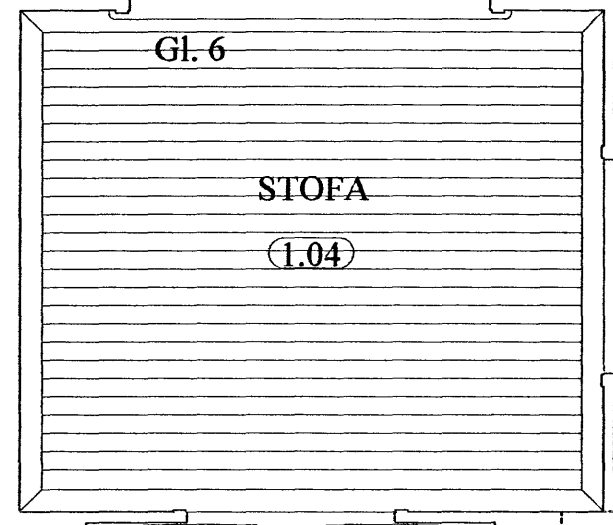


Garður sjá teikningar landslagsarkitekts.

A


SKÁLI Sjá sérteikningu nr. 2.17.

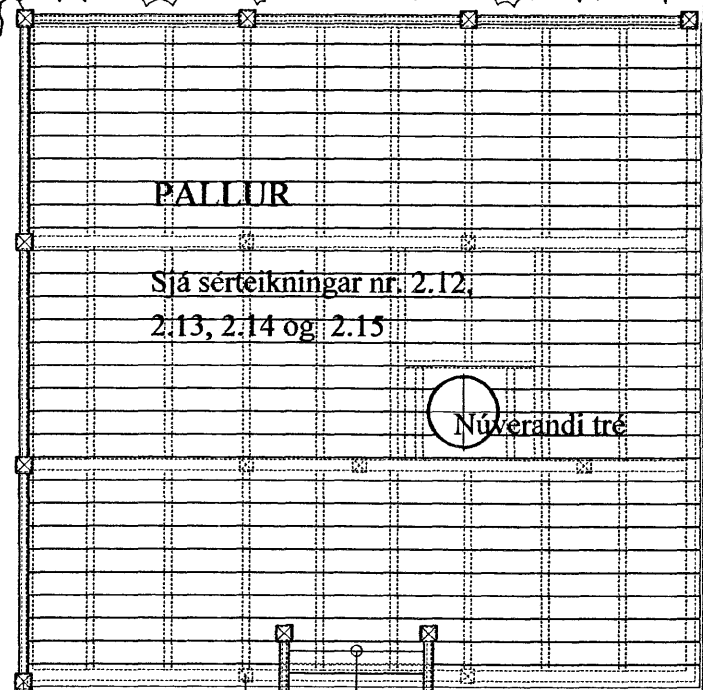

Garður sjá teikningar landslagsarkitekts.

Blómaker

SORPGEYMSLA sjá sérteikningu nr. 2.19

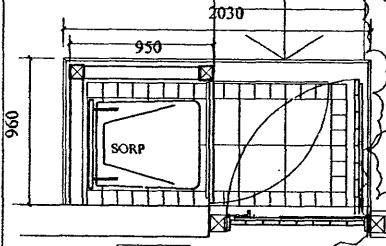

7600

A

KJALLARATRAPPA sjá sérteikningu nr. 2.18



Samþykkt þann

09 FEB. 2007

Byggingafulltrúinn í Hafnarfirði  
F.h. Sigurbjartur Hallóórsson

# BREKKUGATA 16 2.01

BREYTINGAR- VIÐBYGGING  
Grunnmynd 1. hæð mkv. 1:50

ARGOS ehf. ARKITEKTASTOFA GRÉTARS OG STEFÁNS  
Eyjarslóð 9, 101 Reykjavík  
s: 552 1760, f: 562 1687, netf: argos@argos.is 30. ágúst 2006

*Stefán Örn Stefánsson*  
Stefán Örn Stefánsson arkitekt faf, kt.: 140147 - 4519

*Grétar Markússon*  
Grétar Markússon arkitekt faf, kt.: 270852 - 4169

GRUNNMYND 1 HÆÐ

