


undirritun samræmingarhönnuðar:

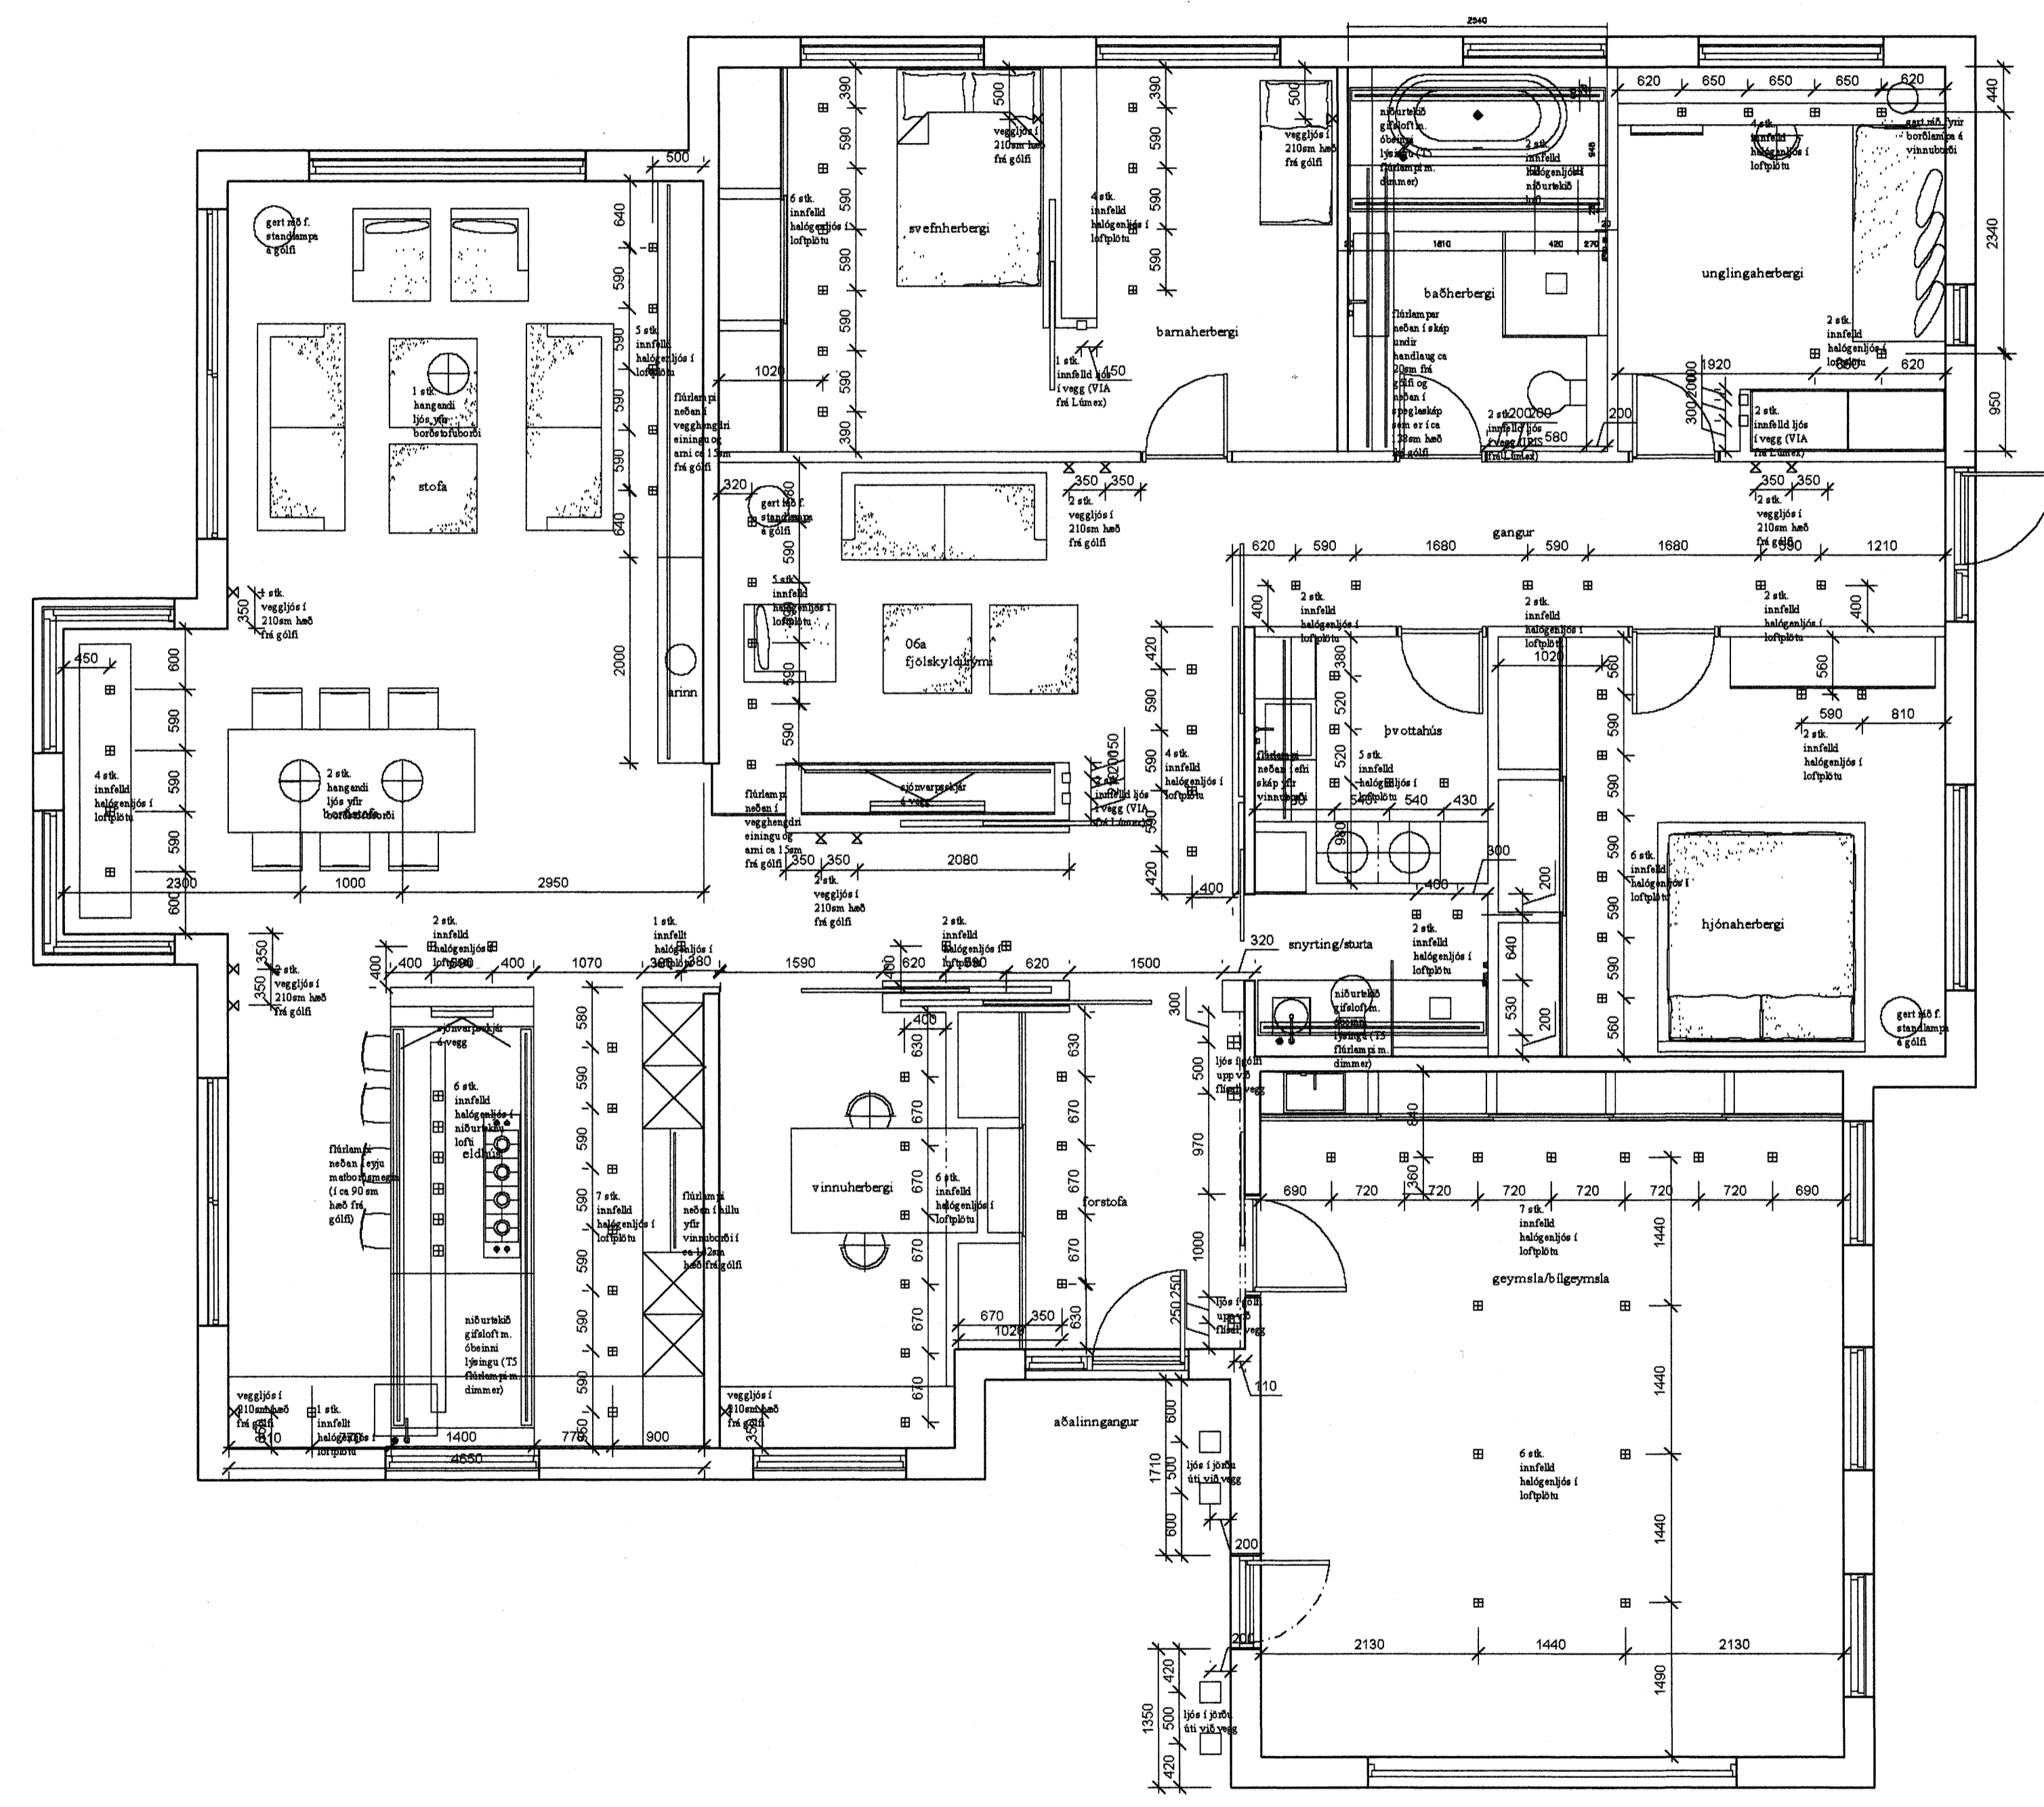

Sigurðartur Halldórsson  
 aðeig. m bygging. fir.  
 11/11 15/2 2006  
 S.H.

A	2006-08-30	VERKTEIKNING	- þKK
Br.	Dags.	Breyting	Br. SP.
DREKAVELLIR51 221HAFNARFIRÐI LAMPAPLAN			
<b>Elys ehf</b> Rafagnatælingar			
Furuveilir 17, 221 Hafnarfjörður s. 555-4750		gsm. 897-6530	
Hannað:	KÓÞ	Teknað:	KÓÞ
Sambýtt:	<i>Sigurðartur</i>	Vithvarð:	þKK
Tölvuskrifað:		Kl.:	040851-4969
Mikv.	1:50	Blásetur:	A1
Dagur:	AGÓST2006	Nr.:	126-0706
		Bláa.:	101