



TENGENG OFNALAGNALAGNA 1:20

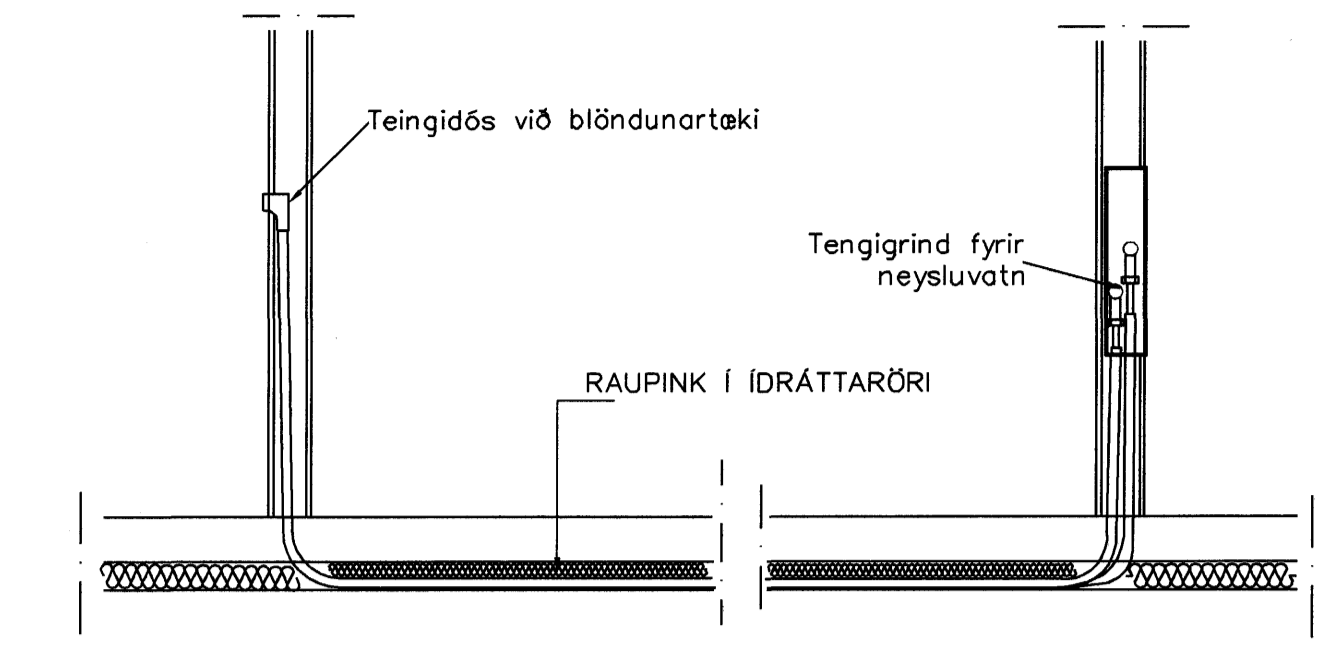

TENGENG NEYSLUVATNSLAGNA 1:20

OFN NR.	STABUR REYJAVIKURV 52A	HITAÞORF MESTA WÖTT	MESTA LENGD	MESTA HÆÐ	TENGENG
201	STIGAHOUS		3800	140	VK+C
202	ANDD	790	1500	600	
203	HANDKLOFN				
204	ÞVOTTUR	310	600	600	
205	ANDD	480	800	600	
206	HJON	1,000	1500	600	
207	HERB	790	1500	600	
208	HANDKLOFN				
209	ÞVOTTUR	310	600	600	
210	ANDD	480	800	600	
211	HJON	1,070	1500	600	
212	STOFA	3,040	2400	400	
213	STOFA	710	700	400	
214	HERB	840	1500	600	
215	STOFA	2,310	3000	400	
216	STOFA	1,130	1200	400	
217	STOFA/ELDHOS	3,040	3000	400	
218	ÞVOTTUR	300	600	600	
219	HJON	1,230	1500	600	
220	HERB	480	600	600	
221	HERB	480	600	600	
222	ANDD	510	600	600	
223	HANDKLOFN				

OFN NR.	STABUR REYJAVIKURV 52B	HITAÞORF MESTA WÖTT	MESTA LENGD	MESTA HÆÐ	TENGENG
201	STIGAHOUS		3800	140	VK+C
202	ANDD	790	1500	600	
203	HERB	1,000	1600	600	
204	HJON	1,380	1500	600	
205	HANDKLOFN				
206	ÞVOTTUR	310	600	600	
207	STOFA/ELDHOS	710	700	400	
208	STOFA	3,040	3000	400	
209	STOFA	1,130	1200	400	
210	STOFA	2,310	3000	400	
211	HERB	840	1500	600	
212	STOFA	1,850	2200	400	
213	STOFA	1,850	2200	400	
214	HJON	1,070	1500	600	
215	ANDD	480	800	600	
216	HANDKLOFN				
217	ÞVOTTUR	310	600	600	
218	HERB	790	1500	600	
219	HJON	1,000	1500	600	
220	ANDD	480	800	600	
221	HANDKLOFN	400	600	600	
222	ÞVOTTUR	310	600	600	
223	HERB	790	1500	600	

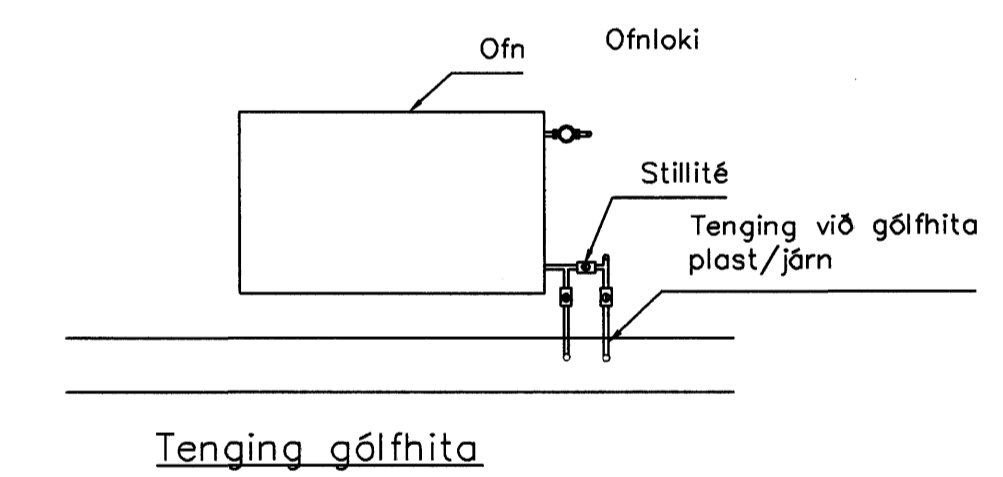

Tenging gólfhita

GÓLFHITALAGNIR  
16mm Pe-PEX c/c100 150  
SJA SNID

Samþykkt þann  
08 FEB. 2006  
Byggingafræðingur í Hafnarfirði  
Efn. Sigurbjartur Mathiassen

02	17.01.07	KRANAR FYRIR ÞV BURT	G.H.
01	08.01.07	BADHERBOFNAR FÆRDIR OG BR I HANDKLOFNA GÓLFHITI I ANDD BURT G.H.	
Br.	Dags.	Eðli breytinga	Sign.
REYKJAVIKURVEGUR 52A+B HAFNARFIRÐI			
HITA-VATNS-FRÁRENNSLIS OG LOFTRÆSTILAGNIR 2 HÆÐAR			
MKV. 1:50 1:20			
DAGS. JAN. 2006			
VERK NR. 2513			
TEIKN. NR. 2-17			
HANNAD SIG. ÞORLEIFSS. KT. 241148-3009			
TEIKNAD G.H.			
YFIRFARID			
TÆKNIÞJÓNUSTA SIGURDAR ÞORLEIFSSONAR ehf STRANDGÖTU 11 220 HAFNARFIRÐI SÍMI 555-4285 FAX 565-2875 E-mail taekniþjonususta@salandia.is tlf. 440953-2529			

GRUNNMYND 2. HÆÐAR 1:50