



TENGING NEYSLUVATNSLAGNA 1:20

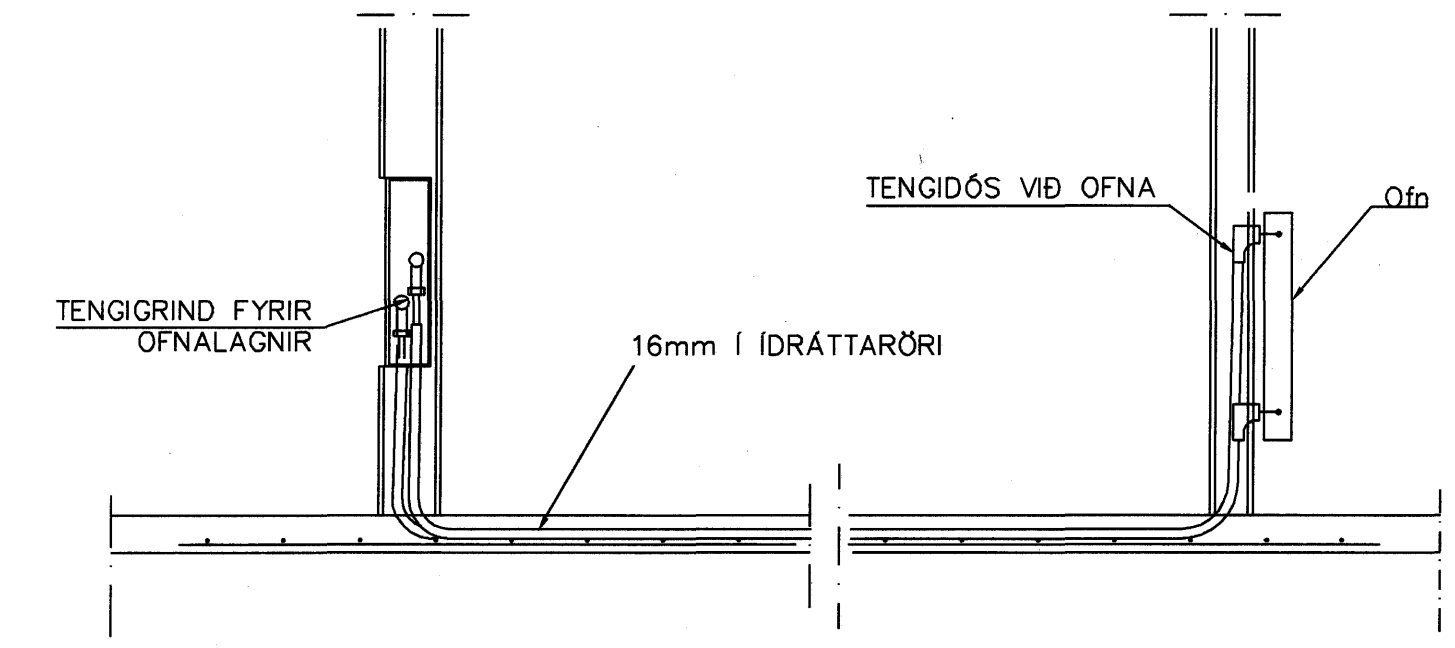

TENGING OFNALAGNALAGNA 1:20

OPN NR.	STABUR	HITA/OFN	MESTA VÖTT	MESTA LENGD	MESTA HÆÐ	TENGING
001	STIGAHOUS	3.030	2400	140	600	VK+C
501	STIGAHOUS	3.030	1800	140	600	
502	ANDD	820	800	600	600	
503	HERB	1.180	1500	600	600	
504	HJON	1.580	1500	600	600	
505	HANDKLOFN	340	600	600	600	
506	ÞVOTTUR	710	700	400	400	
507	STOFA/ELDHOS	3.040	3000	400	400	
508	STOFA	1.200	1200	400	400	
509	STOFA	2.770	3000	400	400	
510	STOFA	970	1500	600	600	
511	HERB	970	1500	600	600	
512	STOFA	1.350	2200	400	400	
513	STOFA	1.350	2200	400	400	
514	GEYMSLA	850	1500	600	600	
515	ANDD	540	800	600	600	
516	ÞVOTTUR	420	600	600	600	
517	ÞVOTTUR	380	600	600	600	
518	HERB	1.130	1500	600	600	
519	HJON	1.180	1500	600	600	
520	ANDD	550	800	600	600	
521	ÞVOTTUR	530	600	600	600	
522	HERB	900	1500	600	600	
523	STOFA/ELDHOS	1.030	1000	600	600	
524	STOFA/ELDHOS	1.030	1000	600	600	
SAMTALS=						107.730
SAMTALS=						103.430

OPN NR.	STABUR	HITA/OFN	MESTA VÖTT	MESTA LENGD	MESTA HÆÐ	TENGING
501	STIGAHOUS	3.030	1800	140	600	
502	ANDD	820	800	600	600	
503	HERB	1.180	1500	600	600	
504	HJON	1.580	1500	600	600	
505	HANDKLOFN	340	600	600	600	
506	ÞVOTTUR	710	700	400	400	
507	STOFA/ELDHOS	3.040	3000	400	400	
508	STOFA	1.200	1200	400	400	
509	STOFA	2.770	3000	400	400	
510	STOFA	970	1500	600	600	
511	HERB	970	1500	600	600	
512	STOFA	1.350	2200	400	400	
513	STOFA	1.350	2200	400	400	
514	GEYMSLA	850	1500	600	600	
515	ANDD	540	800	600	600	
516	ÞVOTTUR	420	600	600	600	
517	ÞVOTTUR	380	600	600	600	
518	HERB	1.130	1500	600	600	
519	HJON	1.180	1500	600	600	
520	ANDD	550	800	600	600	
521	ÞVOTTUR	530	600	600	600	
522	HERB	900	1500	600	600	
523	STOFA/ELDHOS	1.030	1000	600	600	
524	STOFA/ELDHOS	1.030	1000	600	600	
SAMTALS=						107.730

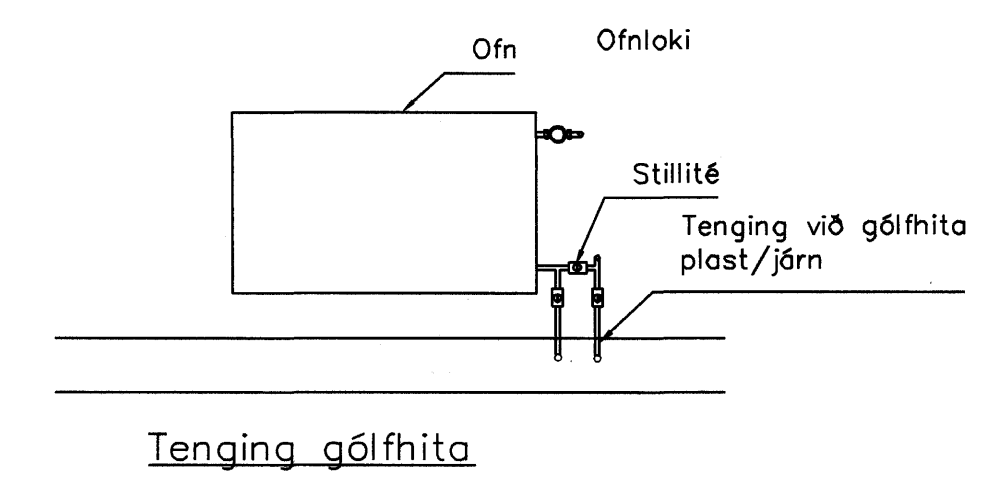

Tenging gólfhita

GÓLFHITALAGNIR
16mm Pe-PEX c/c100 150
SJA SNIB

Samþykkt bann
08 FEB. 2007
E.h. Sigurbjartur Halldórsson

02	17.01.07	KRANAR FYRIR ÞV BURT	G.H.
01	08.01.07	BADHERBOFNAR FERDIR OG BR I HANDKLOFNA GOLFHTI I ANDD BURT G.H.	
Br.	Dags.	EDL breytinga	Sign
REYKJAVÍKURVEGUR 52A+B HAFNARFIRÐI			
HITA-VATNS-FRÁRENNISLIS OG LOFTRÆSTILAGNIR 5 HÆÐAR			
MKV. 1:50 1:20			
DAGS. JAN. 2006			
VERK NR. 2513			
TEIKN. NR. 2-20			
HANNAÐ SIG. ÞORLEIFSS. KT. 241148-3009			
TEIKNAD G.H.			
VFIRFARID			
TÆKNINGUNUSTA SIGURDAR ÞORLEIFSSONAR ehf STRANDGÖTU 11 220 HAFNARFIRÐI SÍMI 555-4255 FAX 565-2875 E-mail taekningunusta@islandia.is KR. 440693-2539			