
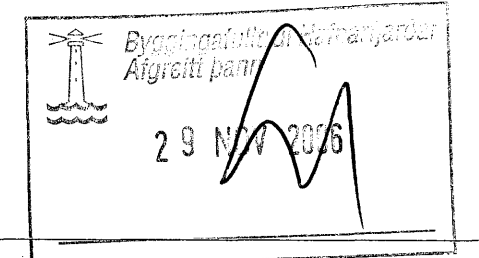
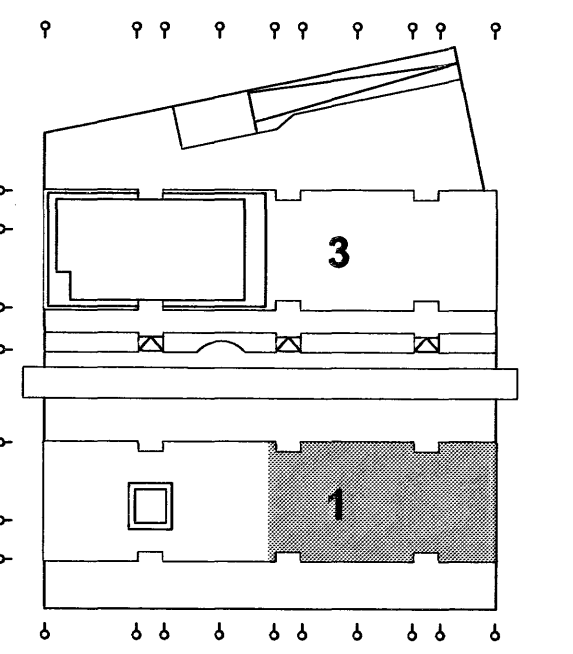
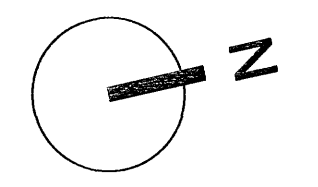
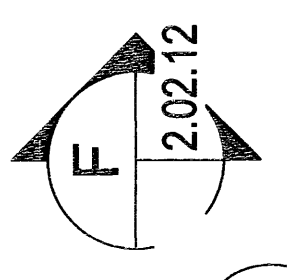
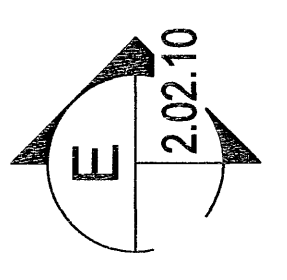


5 6 7 8 9 10

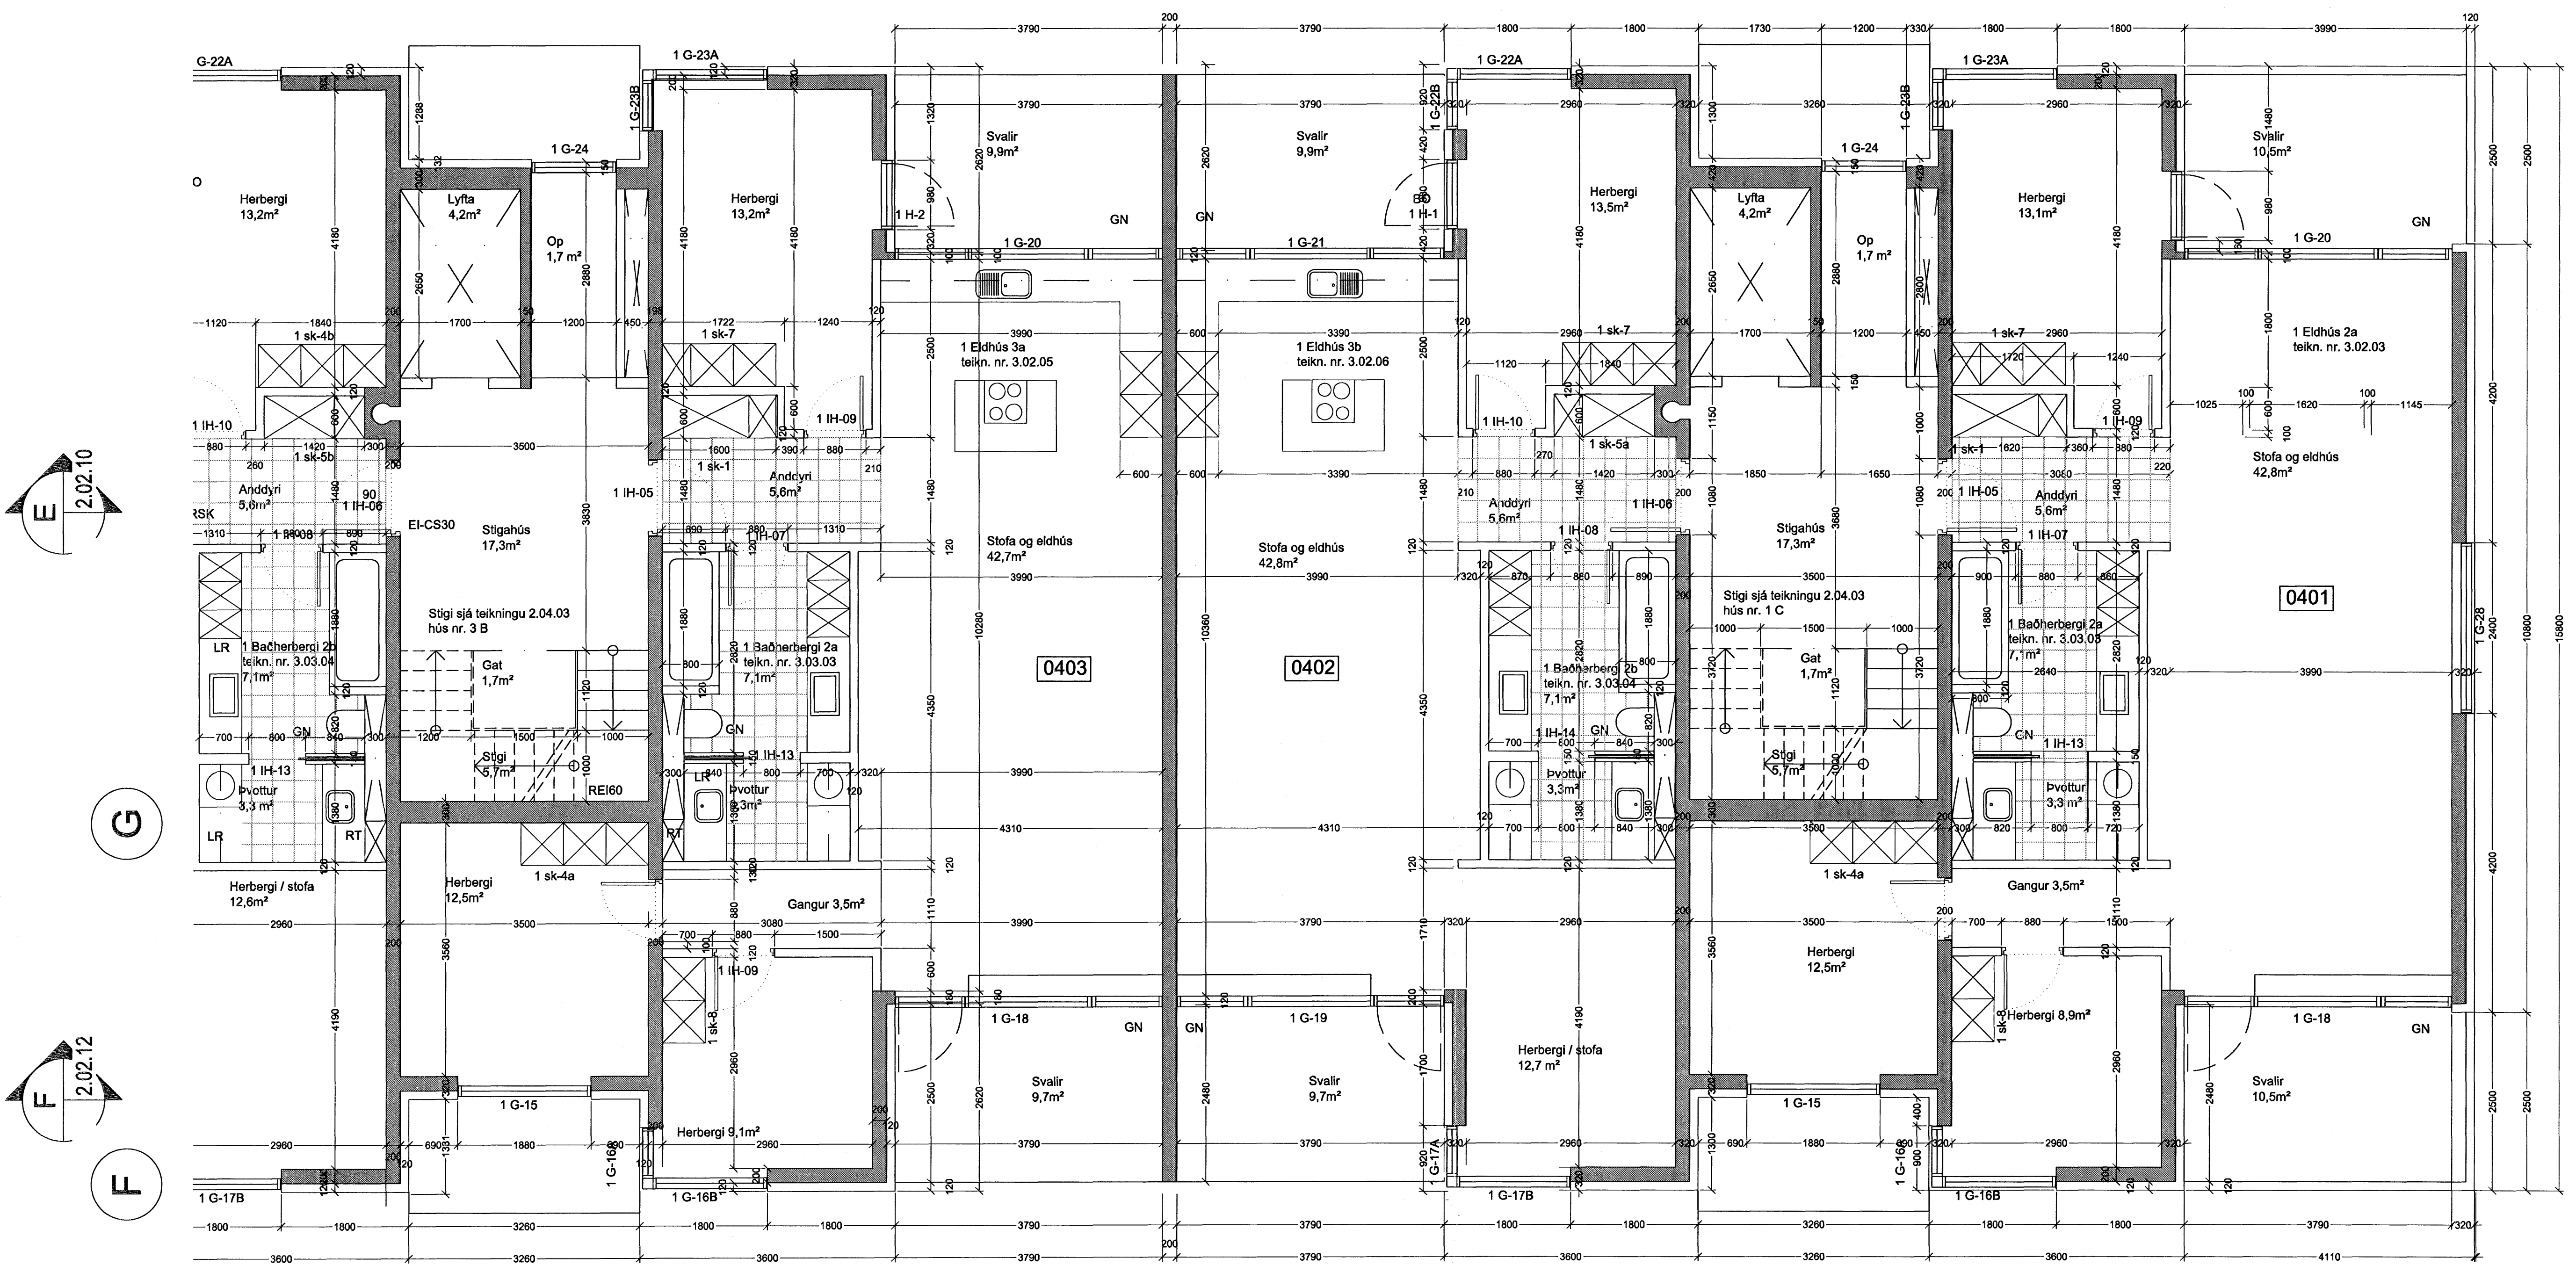

Verkhelti: **Norðurbakki 1-3**
 Fjölbýli, veitingar og þjónusta í Hafnarföri

Verkhliut: **NORÐURBAKKI 1** Grunnmynd 4. hæð hægrri hluti

Teiknúmer: **2.01.11**

Mælikvarði: 1:50

Teiknað: HS

Yfirfarð: _____

Samþykkt: _____

Verknúmer: 0602

Úlgáfudagur: 30.06.2006

Teiknisið: _____

Útprintað: _____

Sig. Helgimisson

ARKING BOLHOLT 8 - 105 REYKJAVÍK
 Sími: 551 0870 - FAX: 551 0875
 arkthing@arkthing.is - www.arkthing.is

GUDMUNDUR KR. GUDMUNDSSON, ARKITEKT
 ÓLAFUR SIGURDSSON, ARKITEKT
 SIGURDUR HALLGRÍMSSON, ARKITEKT
 HJÓRTUR PÁLSSON, BYGGJ. FR.